


F.A.P. RTE.	SECTION	COUNTY	TOTAL SHEETS	SHEET NO.
804	125R1RS	CHAMPAIGN	50	13

PROPOSED TYPICAL CROSS SECTION 7

⑥ STATION 80+00.00 TO STATION 81+35.27 BK =
STATION 81+35.00 AH TO STATION 85+00.00 ⑧

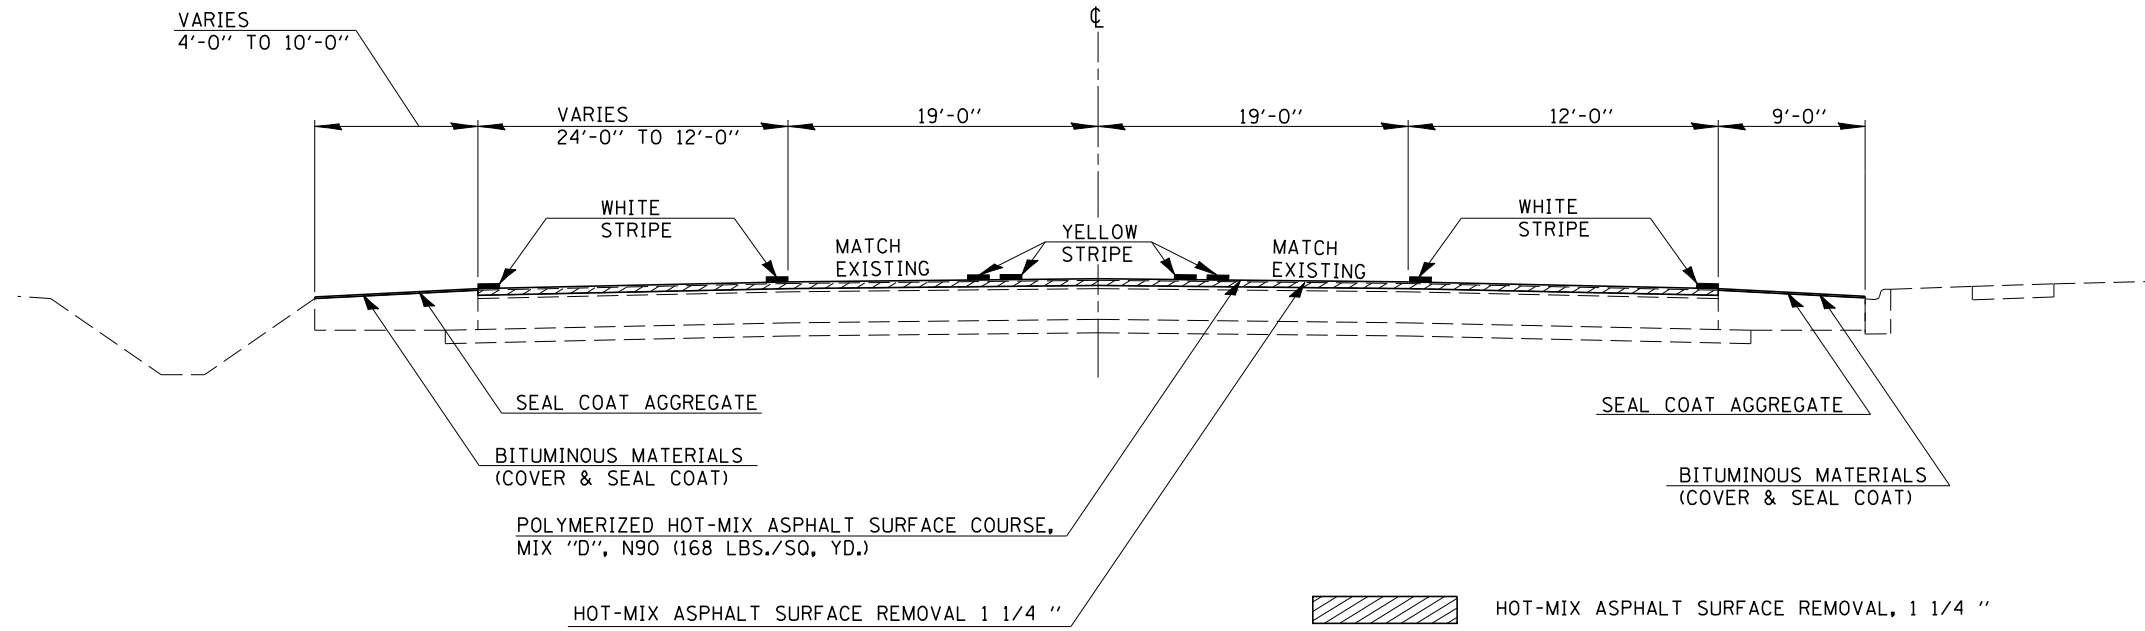

PROPOSED TYPICAL CROSS SECTION 8

⑦ STATION 85+00.00 TO STATION 135+00.00

