


F.A.P. RTE.	SECTION	COUNTY	TOTAL SHEETS	SHEET NO.
804	(25R)RS	CHAMPAIGN	50	35
STA. 88+00		TO STA. 93+00		
FED. ROAD DIST. NO. _		ILLINOIS	FED. AID PROJECT	

T 19 N, R 8 E, SEC 25, 3RD P.M.

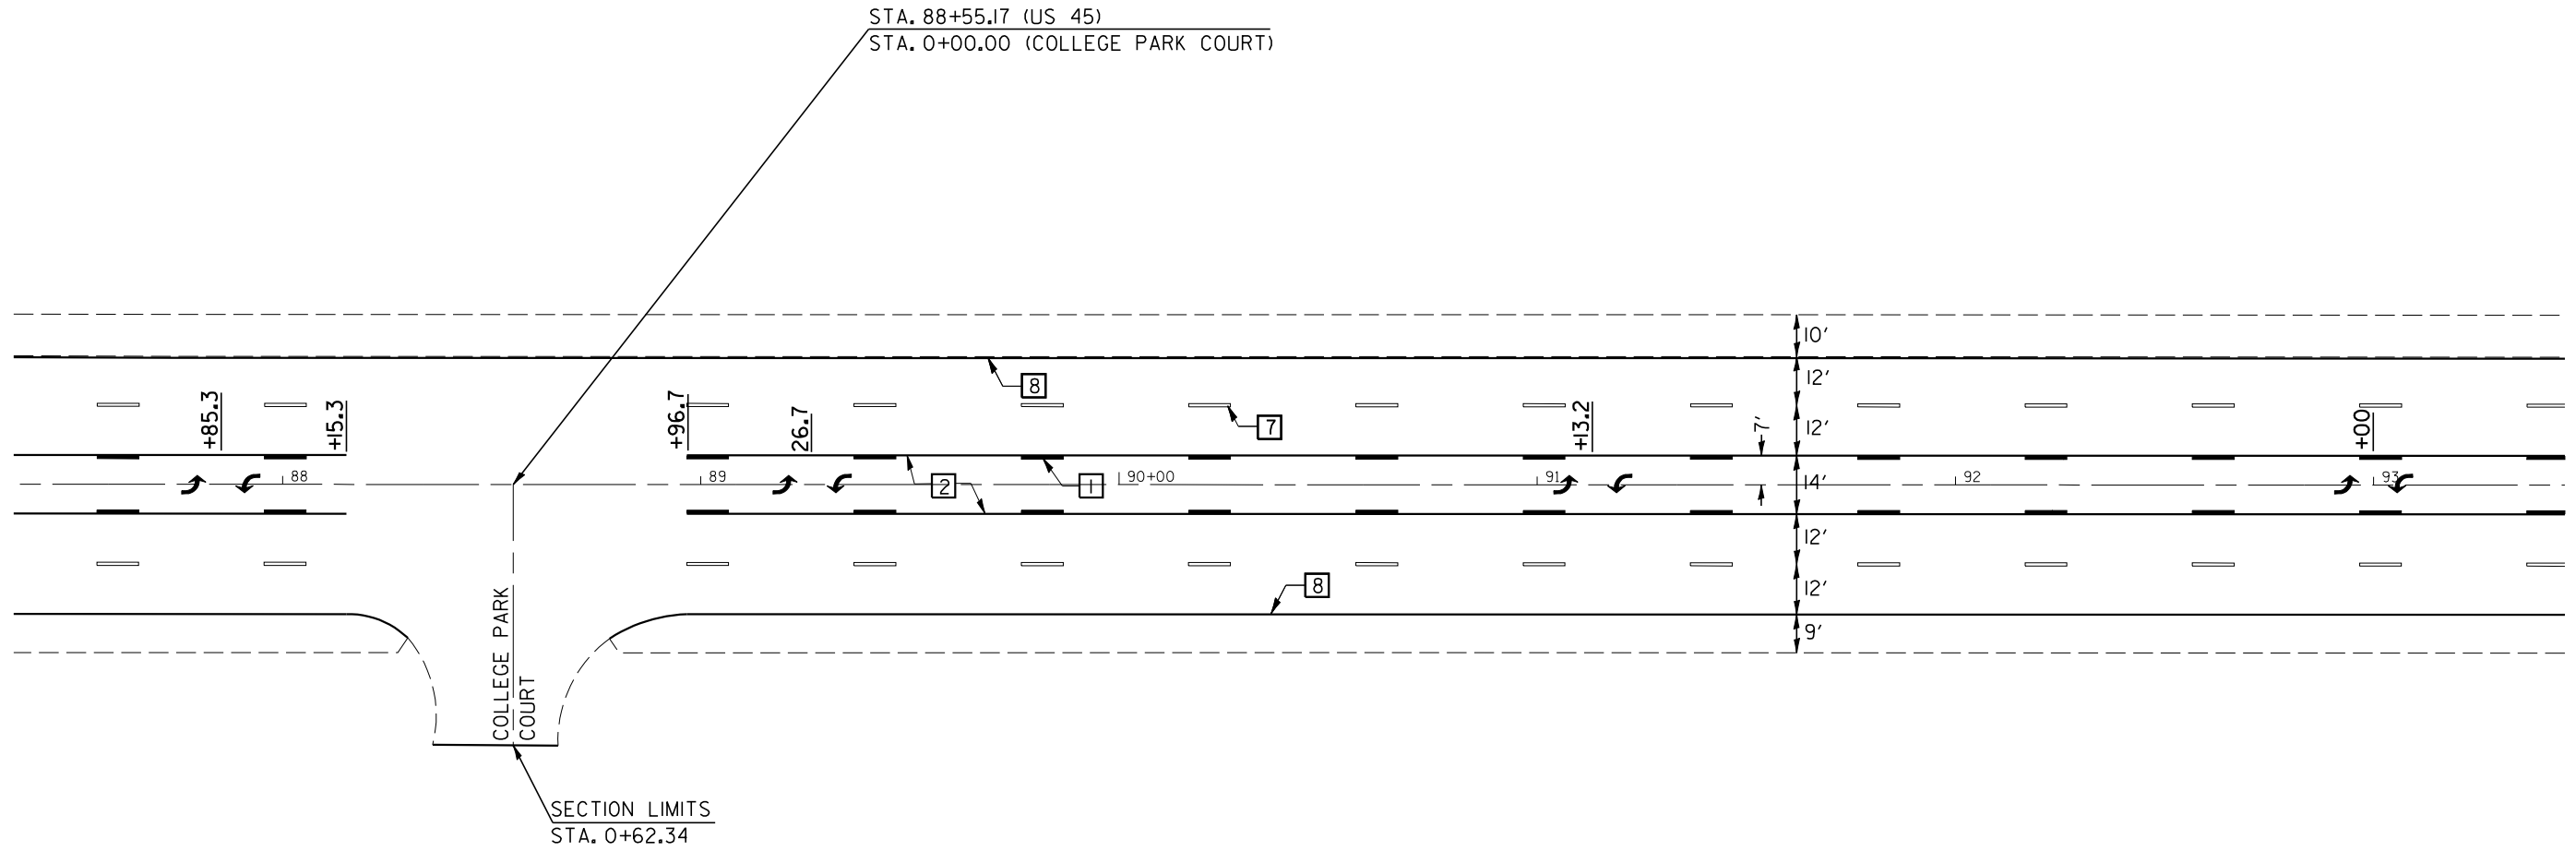

PLOT DATE = 10/24/2006
 FILE NAME = c:\projects\593181\c81\173sheets.dgn
 PLOT SCALE = 42,352% / IN.
 USER NAME = carrollt

REVISIONS	
NAME	DATE

ILLINOIS DEPARTMENT OF TRANSPORTATION
 PAVEMENT MARKING &
 DETECTOR LOOP PLANS
 SCALE: VERT. _____
 HORIZ. _____
 DATE _____ DRAWN BY _____
 CHECKED BY _____