


F.A.P. RTE.	SECTION	COUNTY	TOTAL SHEETS	SHEET NO.
804	25R/RS	CHAMPAIGN	50	38
STA. 103+00		TO STA. 108+00		
FED. ROAD DIST. NO. _		ILLINOIS	FED. AID PROJECT	

T 19 N, R 8 E, SEC 25, 3RD P.M.

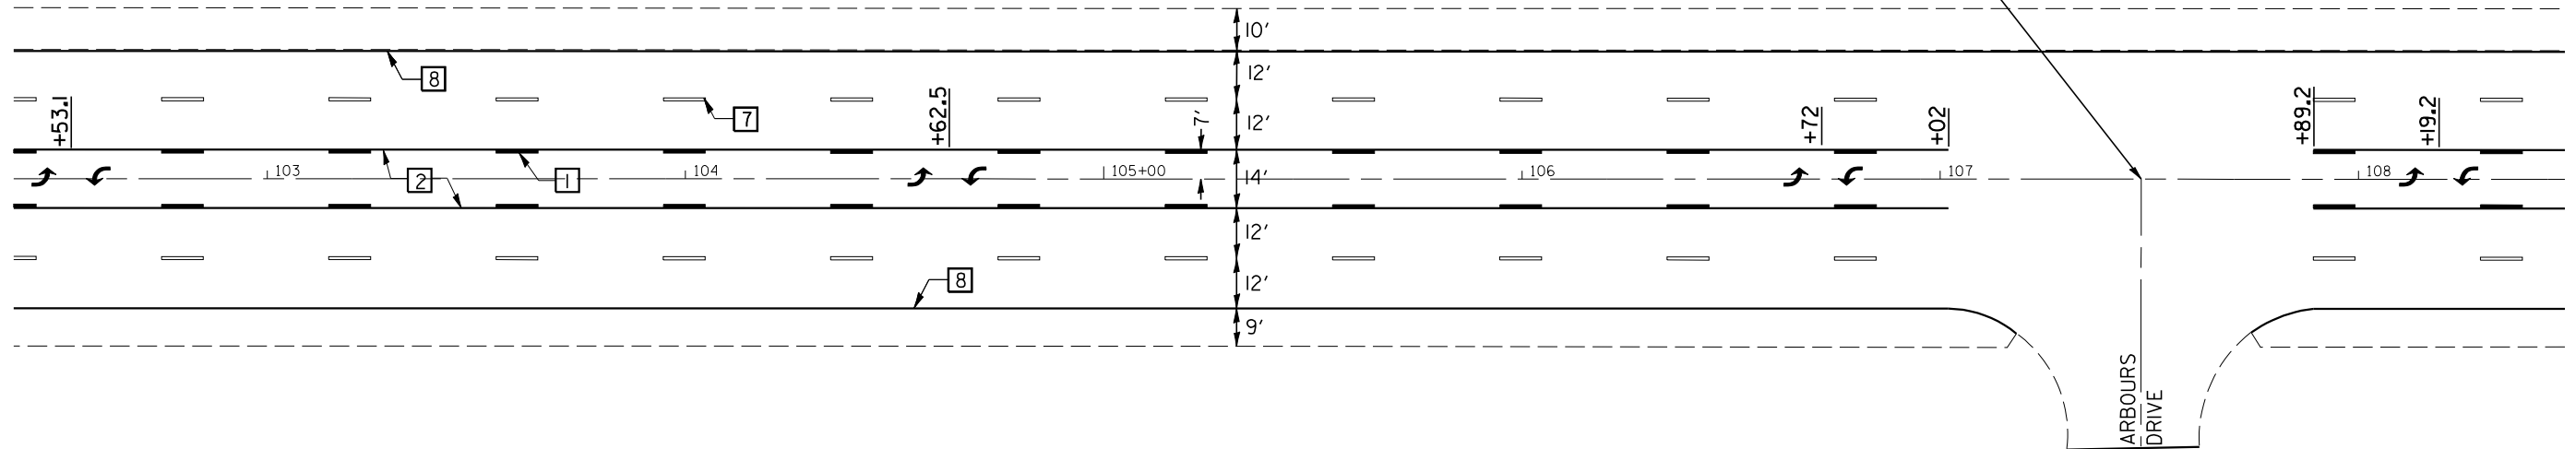

STA. 107+48.04 (US 45)
STA. 0+00.00 (ARBOURS DRIVE)



PLOT DATE : 10/24/2006
FILE NAME : c:\projects\593101\c81\173sheets.dgn
PLOT SCALE : 42,352% / IN.
USER NAME : carrollr

REVISIONS	
NAME	DATE

ILLINOIS DEPARTMENT OF TRANSPORTATION

PAVEMENT MARKING &
DETECTOR LOOP PLANS

SCALE: VERT. _____
HORIZ. _____

DATE _____ DRAWN BY _____
CHECKED BY _____