


F.A.P. RTE.	SECTION	COUNTY	TOTAL SHEETS	SHEET NO.
804	(25)R/S	CHAMPAIGN	50	43
STA. 128+00		TO STA. 133+00		
FED. ROAD DIST. NO. _		ILLINOIS	FED. AID PROJECT	

T 19 N, R 8 E, SEC 25, 3RD P.M.

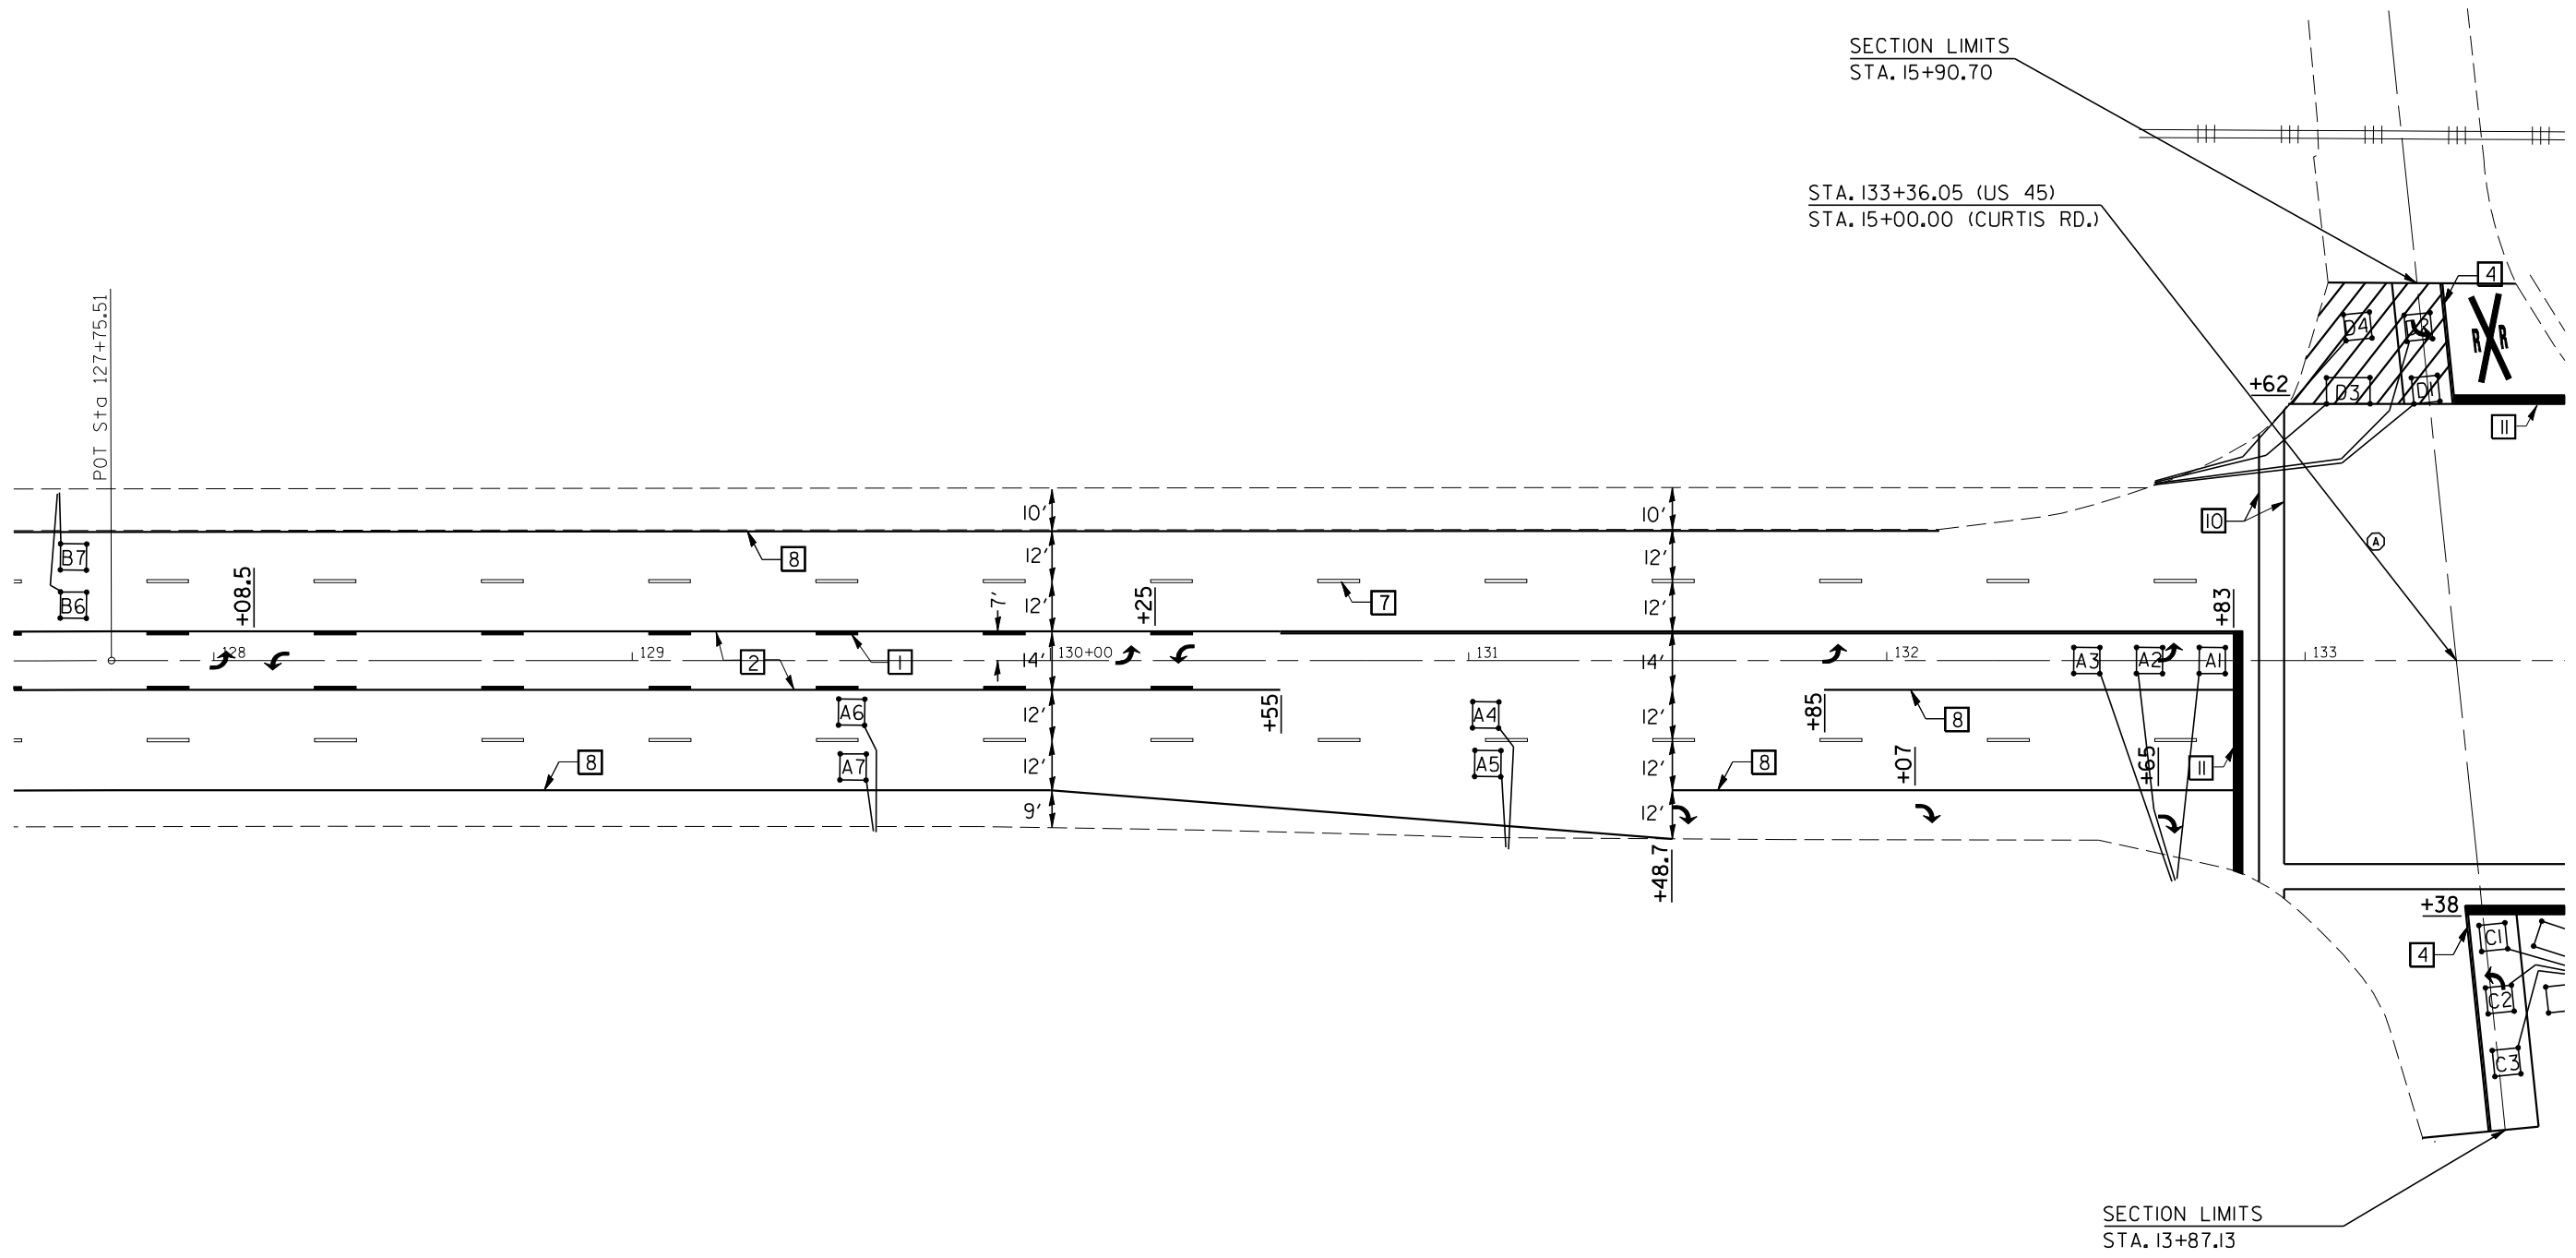

REVISIONS	
NAME	DATE

ILLINOIS DEPARTMENT OF TRANSPORTATION

PAVEMENT MARKING & DETECTOR LOOP PLANS

SCALE: VERT. _____
HORIZ. _____

DATE _____ DRAWN BY _____
CHECKED BY _____

PLOT DATE = 10/24/2005
FILE NAME = c:\projects\0503101\081\173\sheet1.dgn
PLOT SCALE = 42,352% / IN.
USER NAME = carrollt