



F.A.P. RTE.	SECTION	COUNTY	TOTAL SHEETS	SHEET NO.
804	(25R)RS	CHAMPAIGN	50	44
STA. 131+00		TO STA. 135+00		
FED. ROAD DIST. NO. 1		ILLINOIS FED. AID PROJECT		



T 19 N, R 8 E, SEC 25, 3RD P.M.

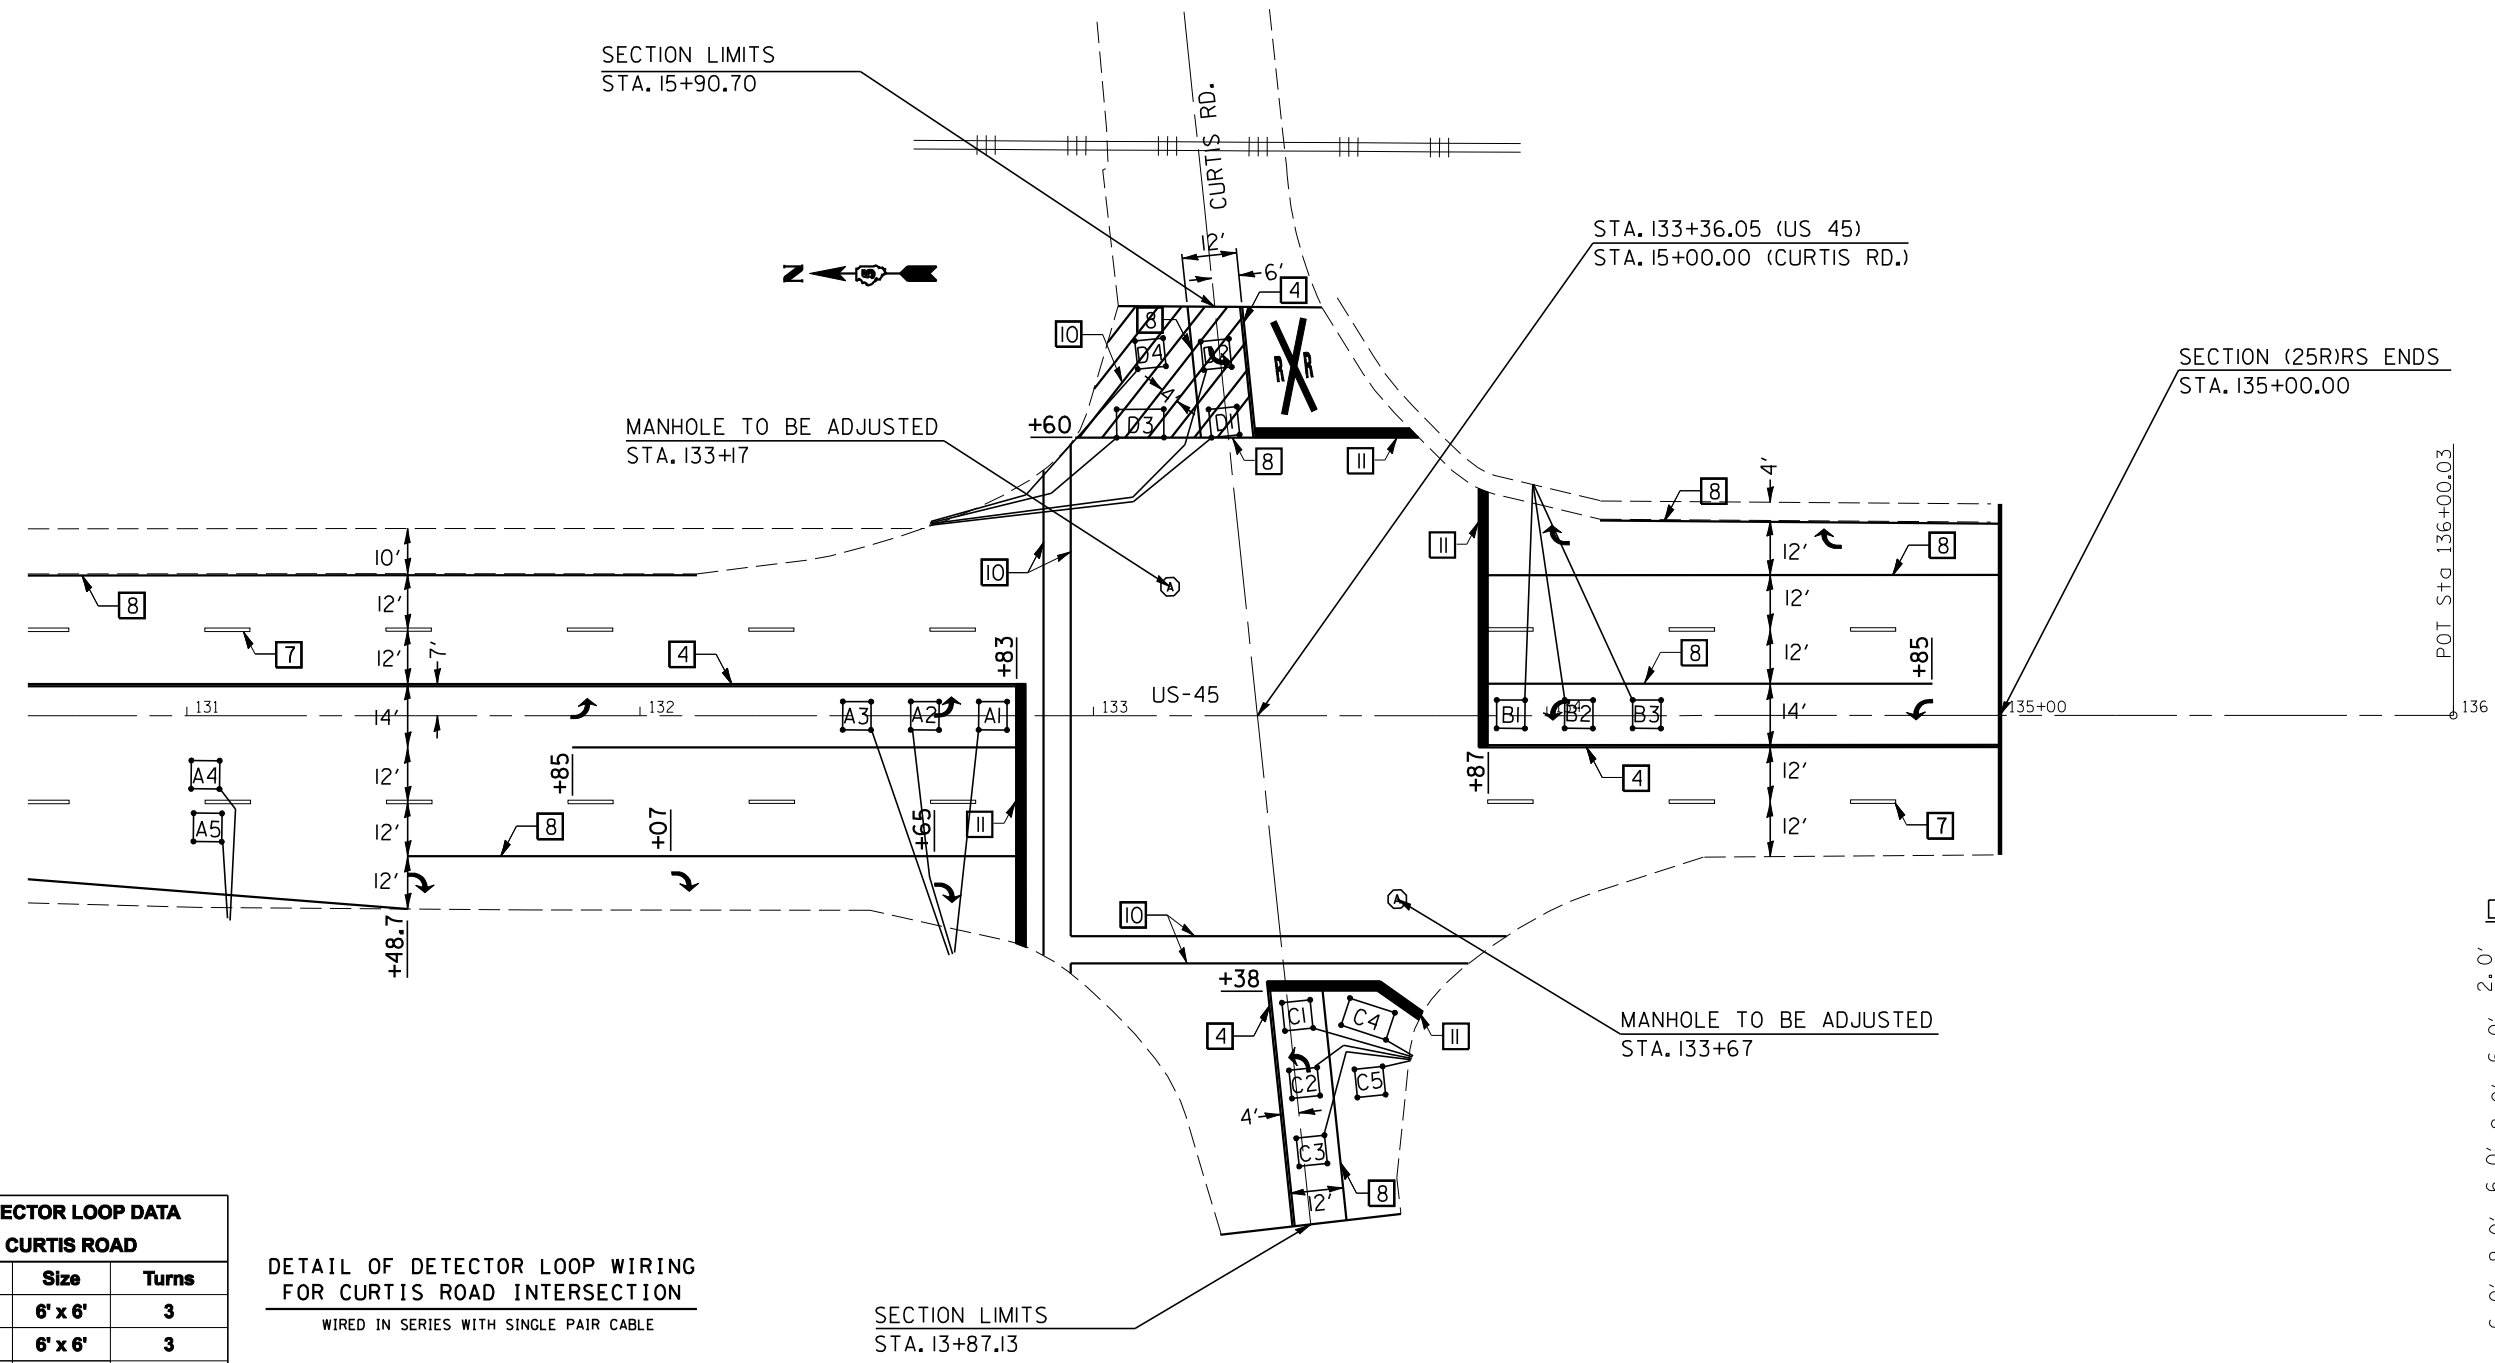


DETECTOR LOOP LAYOUT

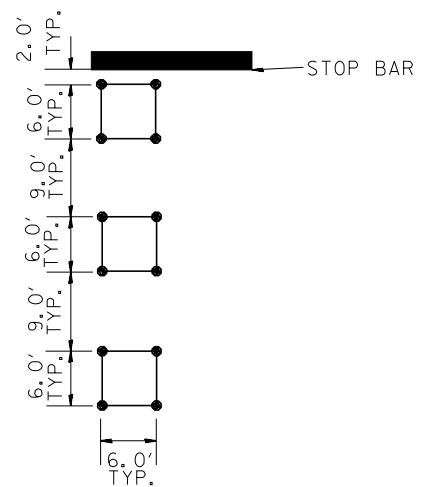

DETECTOR LOOP DATA CURTIS ROAD		
Loop	Size	Turns
A1-3	6' x 6'	3
A4-5	6' x 6'	3
A6-7	6' x 6'	4
B1-3	6' x 6'	3
B4-5	6' x 6'	4
B6-7	6' x 6'	5
C1-3	6' x 6'	3
C4-5	6' x 6'	3
D1-2	6' x 6'	3
D4-5	6' x 6'	3

DETAIL OF DETECTOR LOOP WIRING FOR CURTIS ROAD INTERSECTION

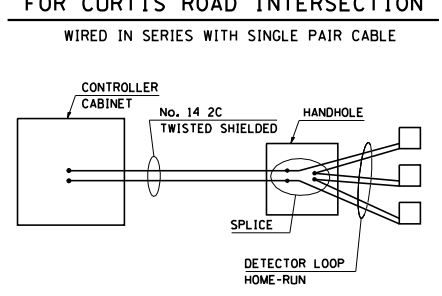

REVISIONS	
NAME	DATE

ILLINOIS DEPARTMENT OF TRANSPORTATION

PAVEMENT MARKING & DETECTOR LOOP PLANS

SCALE: VERT. / HORIZ.

DATE

DRAWN BY

CHECKED BY

PLOT DATE = 10/25/2005  
FILE NAME = c:\projects\0503101\081\173\sheet1.dgn  
PLOT SCALE = 4.23525" / IN.  
USER NAME = carrollr