


## TYPICAL APPLICATIONS OF PAVEMENT MARKINGS AND MARKERS

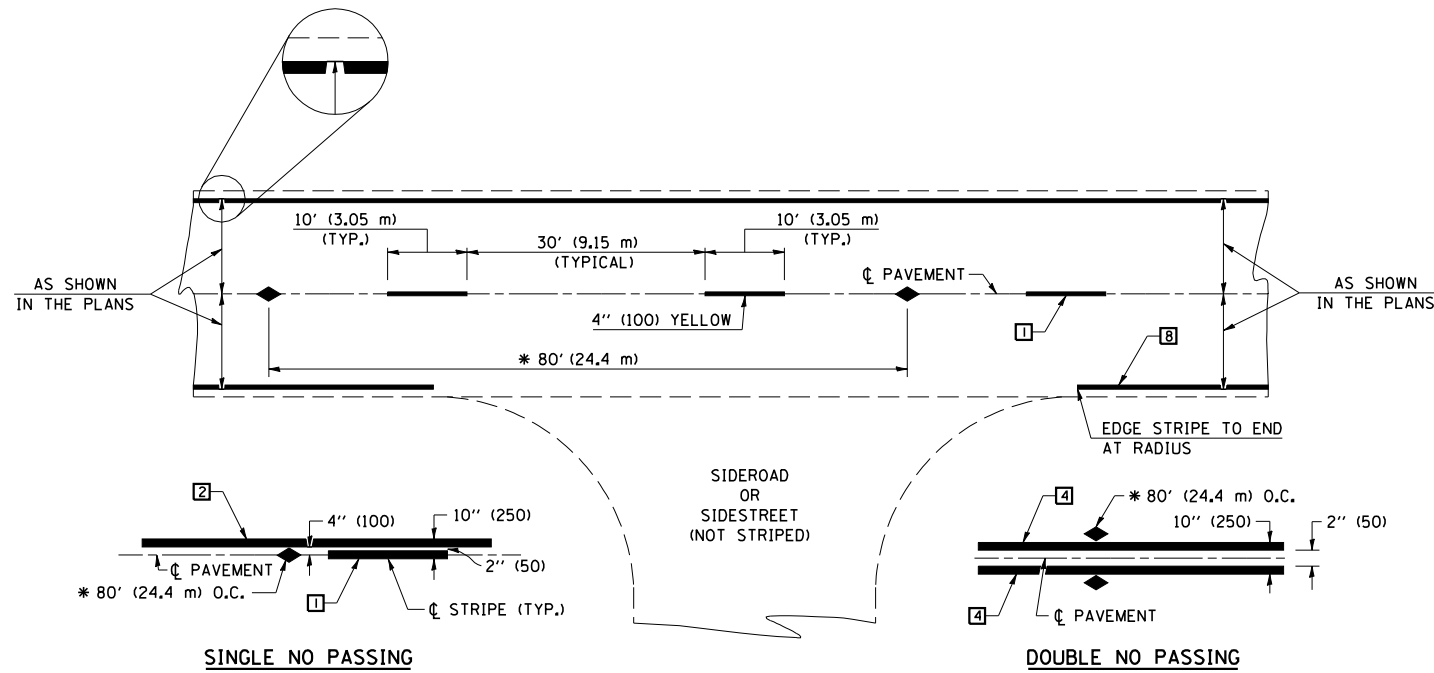


### TYPICAL PAVEMENT MARKING LEGEND

- |    |                                       |  |
|----|---------------------------------------|--|
| 1  | 4" (100) SKIP-DASH (YELLOW)           |  |
| 2  | 4" (100) SOLID (YELLOW)               |  |
| 3  | 12" (300) DIAGONAL (YELLOW)           |  |
| 4  | 4" (100) DOUBLE YELLOW (NARROW)       |  |
| 5  | RESERVED                              |  |
| 6  | RESERVED                              |  |
| 7  | 4" (100) SKIP-DASH (WHITE)            |  |
| 8  | 4" (100) SOLID (WHITE)                |  |
| 9  | 12" (300) DIAGONAL (WHITE)            |  |
| 10 | 6" (150) CROSS WALK (WHITE)           |  |
| 11 | 24" (600) STOP BAR (WHITE)            |  |
| 12 | 8" (200) SOLID (WHITE)                |  |
| 13 | 4" (100) LANE LINE EXTENSIONS (WHITE) |  |
| 14 | 4" (100) PARKING WHITE                |  |

### TYPICAL PAVEMENT MARKERS LEGEND

- TWO-WAY AMBER MARKER
- ONE-WAY AMBER MARKER
- ONE-WAY CRYSTAL MARKER

### DETAIL OF RURAL LEFT TURN LANE

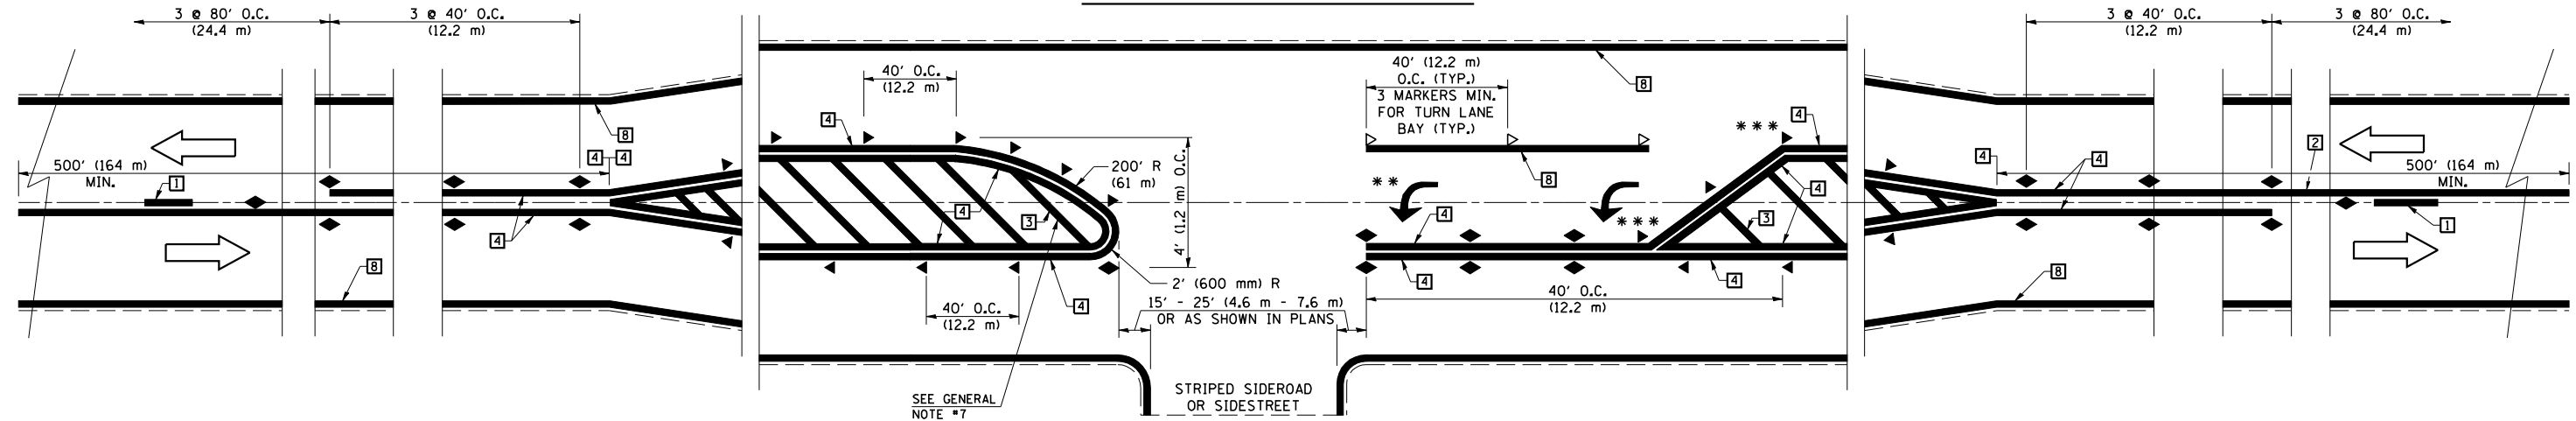

**SHEET 1 OF 4**

DESIGNED	NAME	DATE	REVISIONS
J.M.H.		5/85	
FMS		6/88	
C.T.D.		6/88	
F-5,25			

ALL DIMENSIONS ARE IN INCHES (MILLIMETERS) UNLESS OTHERWISE SHOWN.