


| F.A.P. RTE. | SECTION | COUNTY | TOTAL SHEETS | SHEET NO. |
|---------------------|----------|------------------|--------------|-----------|
| 709 | 104BR-1 | CHAMPAIGN | 24 | 7 |
| STA. | | TO STA. | | |
| FED. ROAD DIST. NO. | ILLINOIS | FED. AID PROJECT | | |

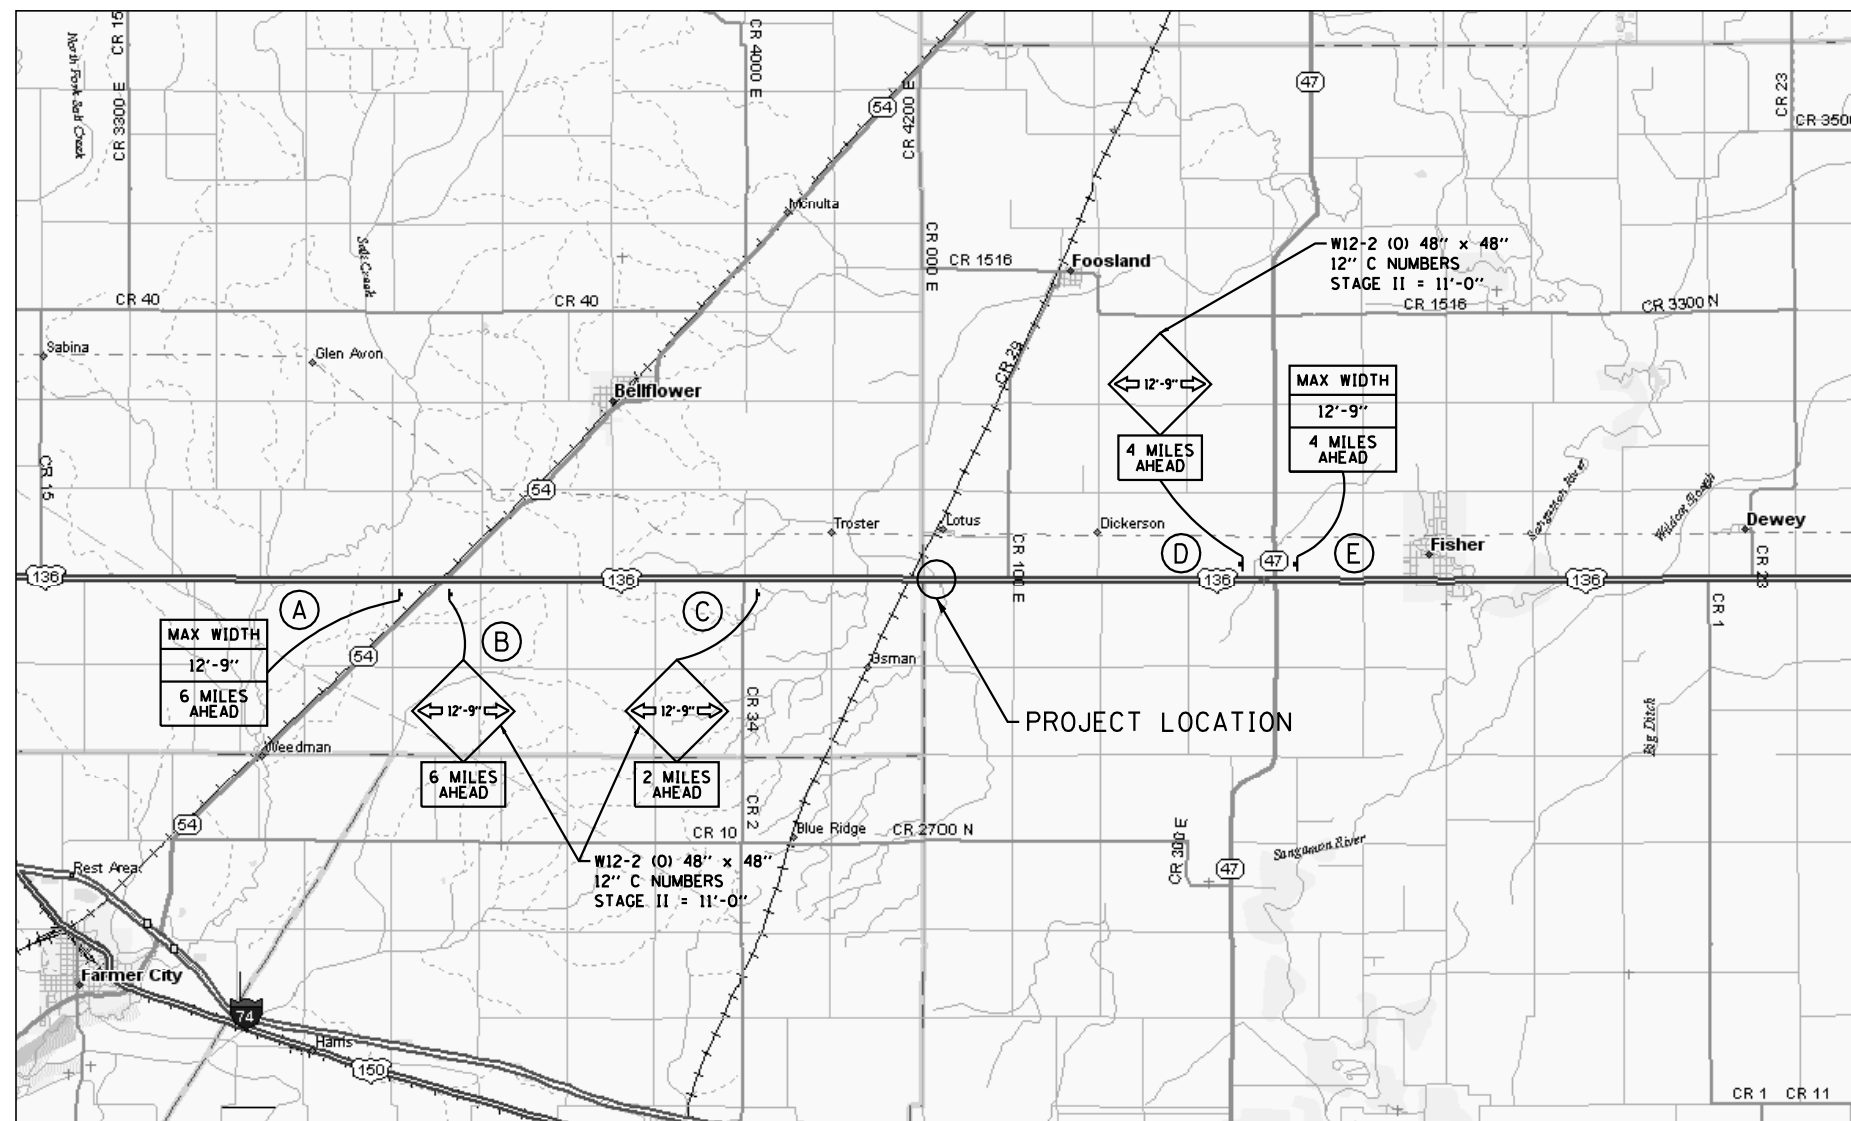

SIGN PLACEMENT

- (A) ERECT BESIDE GIBSON CITY, FARMER CITY SIGN
STAGE II = 11'-0"
- (B) ERECT BESIDE EAST US 136 SIGN
- (C) ERECT 100' EAST OF CH 3
- (D) ERECT BESIDE WEST US 136 SIGN
- (E) ERECT BESIDE MAHOMET, GIBSON CITY SIGN
STAGE II = 11'-0"

PLOT DATE = 10/17/2006
 FILE NAME = c:\projects\0505682\submit_10.13.06\dgn\max-width-sign-map.dgn
 PLOT SCALE = 2.1176" / IN.
 USER NAME = kgjrb

COOMBE-BLOXDORF P.C.
 Engineers / Land Surveyors
 Springfield, Illinois
 Design Firm License No. 184-002703

| REVISIONS | |
|-----------|------|
| NAME | DATE |
| | |
| | |
| | |
| | |
| | |
| | |
| | |
| | |
| | |
| | |

ILLINOIS DEPARTMENT OF TRANSPORTATION

MAX WIDTH SIGNING
 US 136 OVER LONE TREE CREEK
 FAP ROUTE 709, SECTION 104BR-1
 CHAMPAIGN COUNTY

SCALE: N.T.S.
 DATE: 04/19/06

DRAWN BY CFC
 CHECKED BY