


F.A.P. RTE.	SECTION	COUNTY	TOTAL SHEETS	SHEET NO.
709	104BR-1	CHAMPAIGN	24	20
STA.		TO STA.		
FED. ROAD DIST. NO.	ILLINOIS	FED. AID PROJECT		

TYPICAL APPLICATIONS OF PAVEMENT MARKINGS AND MARKERS

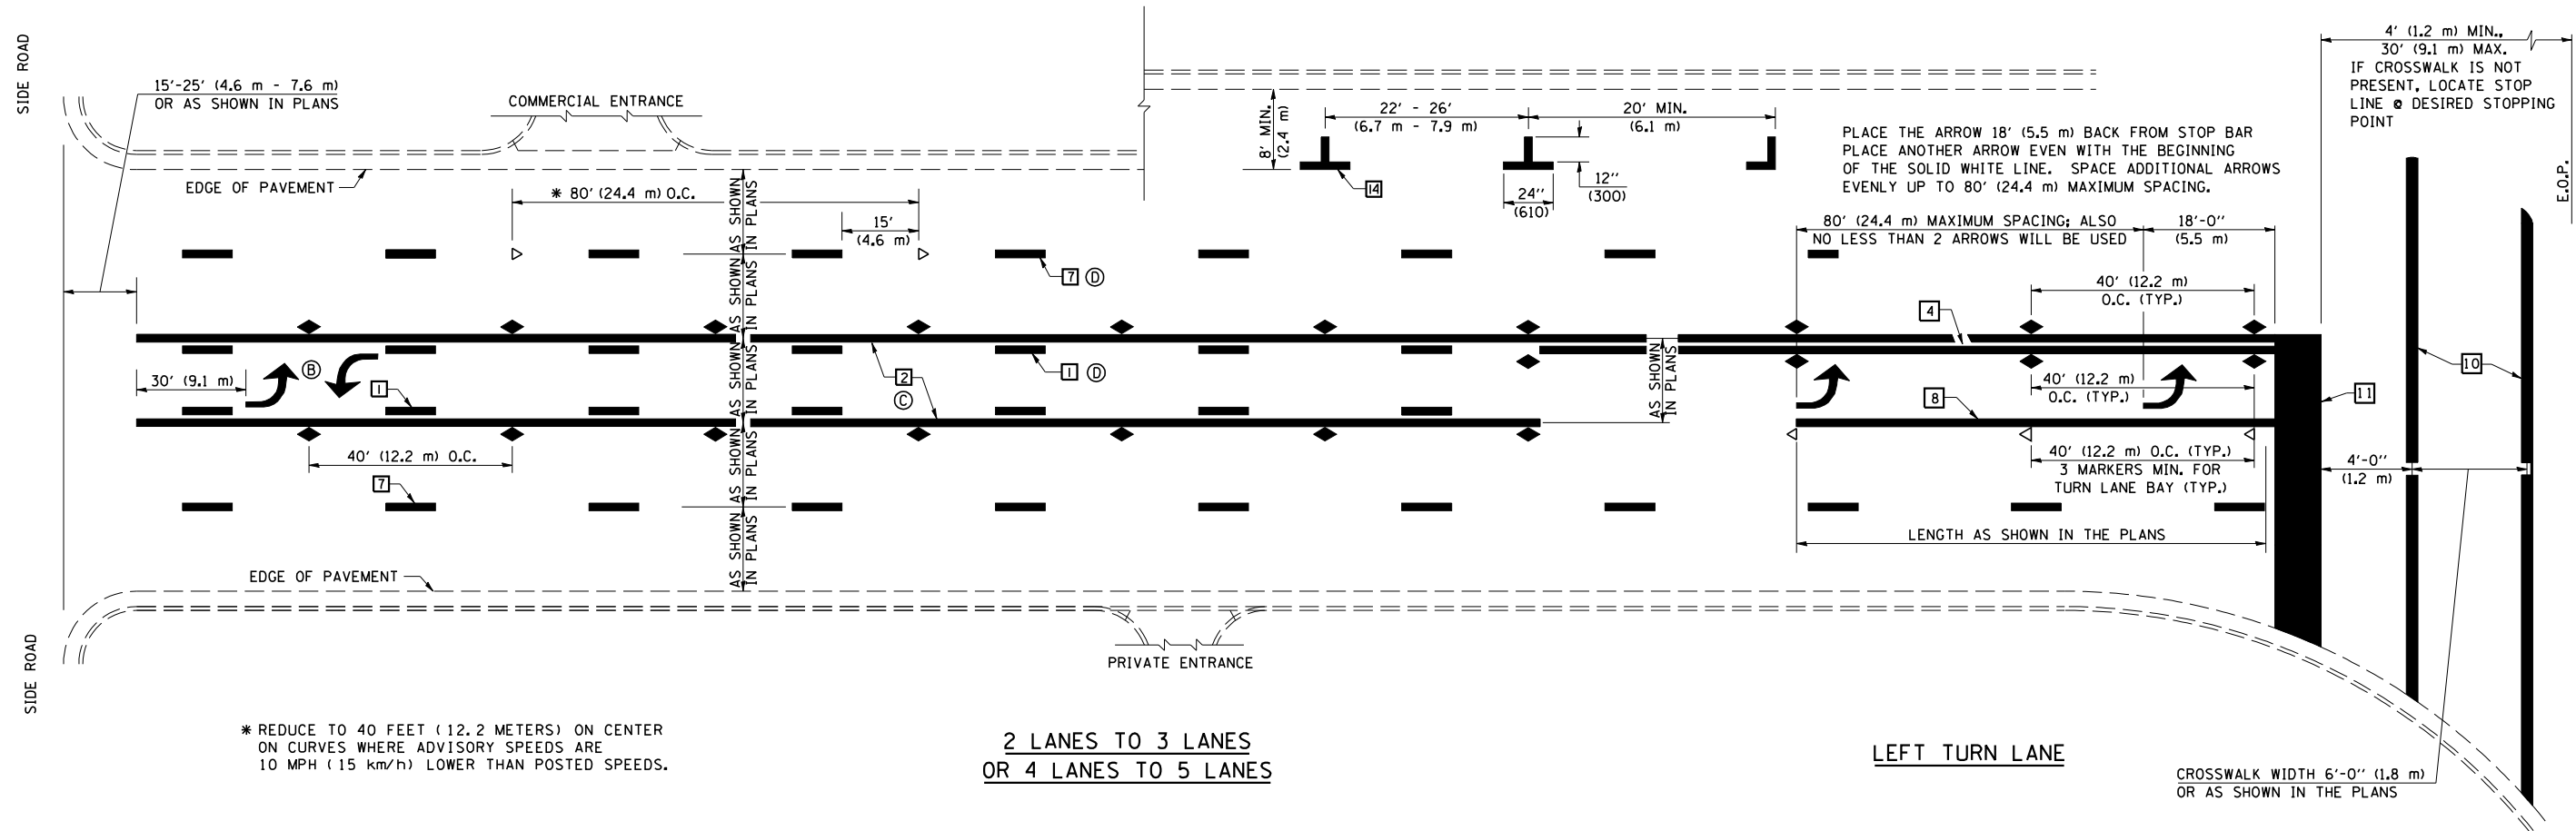

* REDUCE TO 40 FEET (12.2 METERS) ON CENTER ON CURVES WHERE ADVISORY SPEEDS ARE 10 MPH (15 km/h) LOWER THAN POSTED SPEEDS.

**2 LANES TO 3 LANES
OR 4 LANES TO 5 LANES**

LEFT TURN LANE

**CROSSWALK WIDTH 6'-0" (1.8 m)
OR AS SHOWN IN THE PLANS**

PLOT DATE = 10/17/2006
 FILE NAME = c:\projects\595582\submit 10.13.06\dgn\pavement marking detail.dgn
 PLOT SCALE = 4.2352" / 1"
 USER NAME = kgjrb

SHEET 2 OF 3

	NAME	DATE	REVISIONS	
DESIGNED	J.M.H.	5/85	NAME	DATE
CHECKED	FMS	6/85	GEOMETRICS/K.A.G.	07/02
CADD NO.	F-5.25	6/88	K.A.G.	09/05

ALL DIMENSIONS ARE IN INCHES (MILLIMETERS) UNLESS OTHERWISE SHOWN.

REVISIONS	
NAME	DATE

ILLINOIS DEPARTMENT OF TRANSPORTATION
 TYPICAL APPLICATION OF PAVEMENT MARKINGS
 2 OF 3
 DATE: 01/06
 DRAWN BY
 CHECKED BY