


PLOT DATE = 10/17/2006
 FILE NAME = c:\projects\10505602\submit 10.13.06\egb\egb.dwg
 PLOT SCALE = 10.5882' / IN.
 USER NAME = keysrb

ORIGINAL SURVEY	SURVEYED	BY	DATE
NO.			
AREAS			
AREAS CHECKED			

FINAL SURVEY	SURVEYED	BY	DATE
NO.			
AREAS			
AREAS CHECKED			

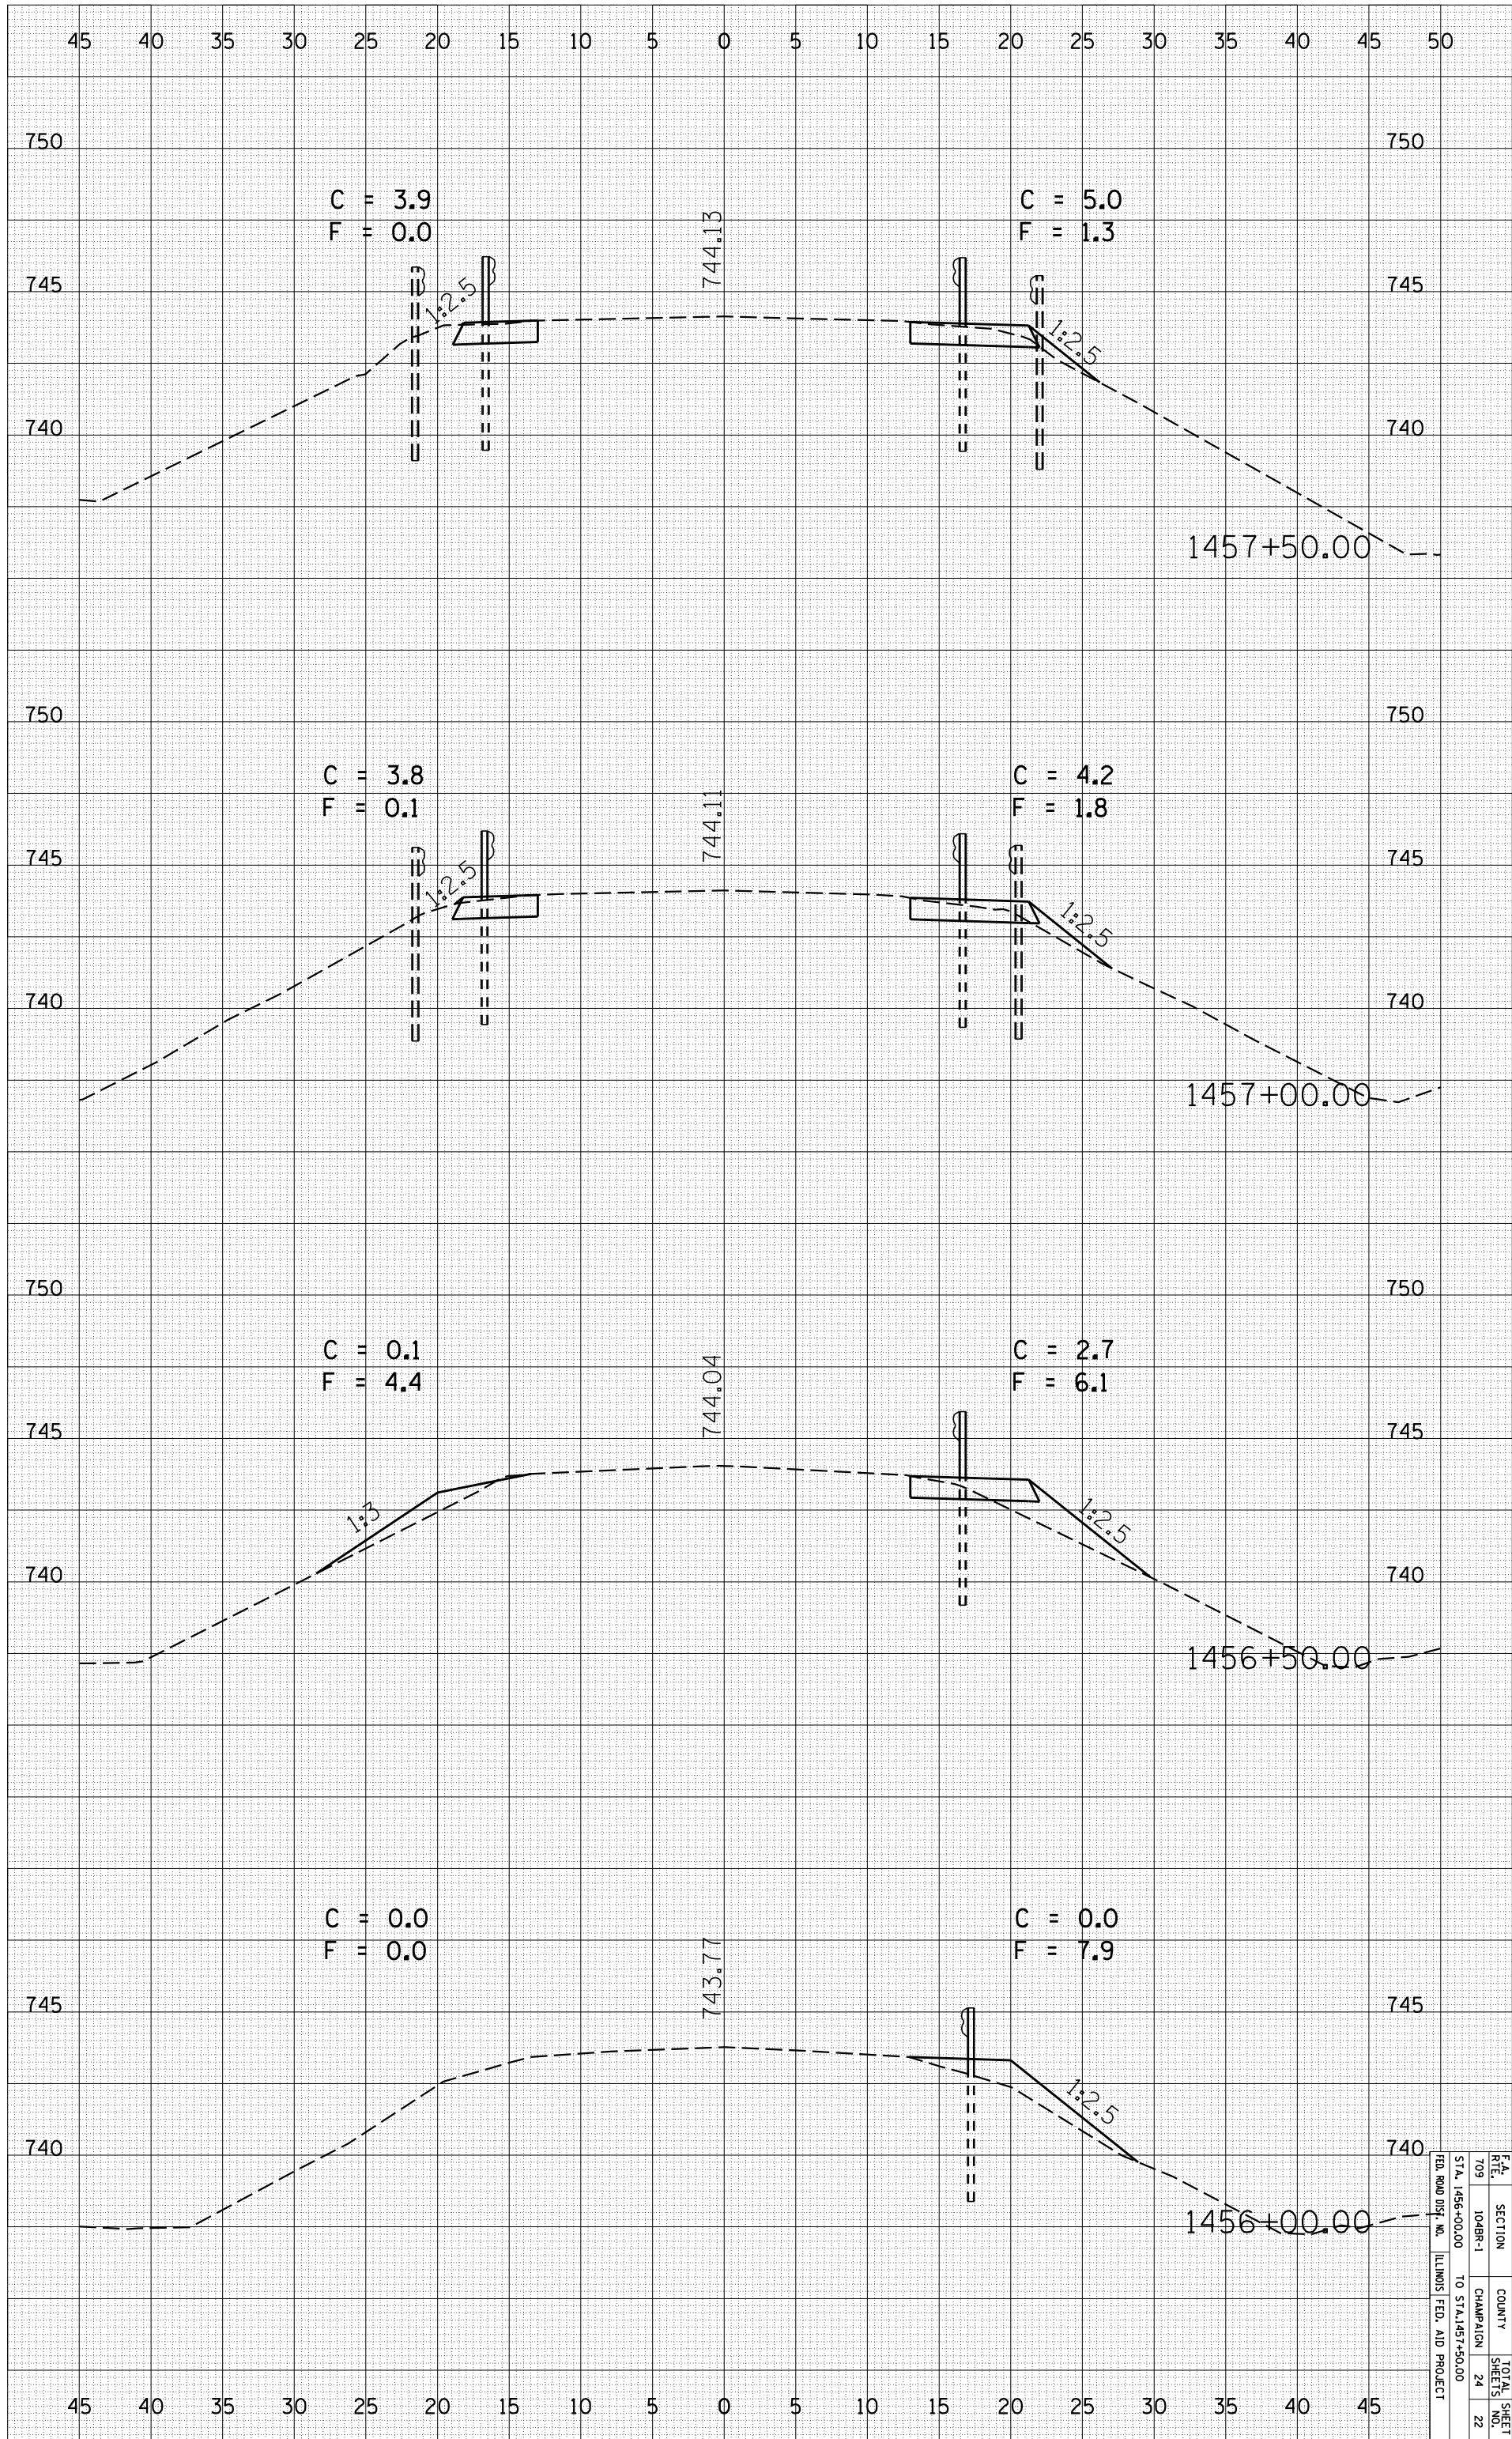

CONTRACT NO. 70262
 SECTION 104BR-1
 COUNTY CHAMPAIGN
 TOTAL SHEETS 24
 SHEET NO. 22
 STA. 1456+00.00 TO STA. 1457+50.00
 ILLINOIS FED. AID PROJECT