


PLOT DATE = 10/17/2006
 FILE NAME = c:\projects\10505602\submit 10.13.06\egb\egb.dgn
 PLOT SCALE = 10.5882 / IN.
 USER NAME = keysrb

ORIGINAL SURVEY	SURVEYED	BY	DATE
NO.			

FINAL SURVEY	SURVEYED	BY	DATE
NO.			

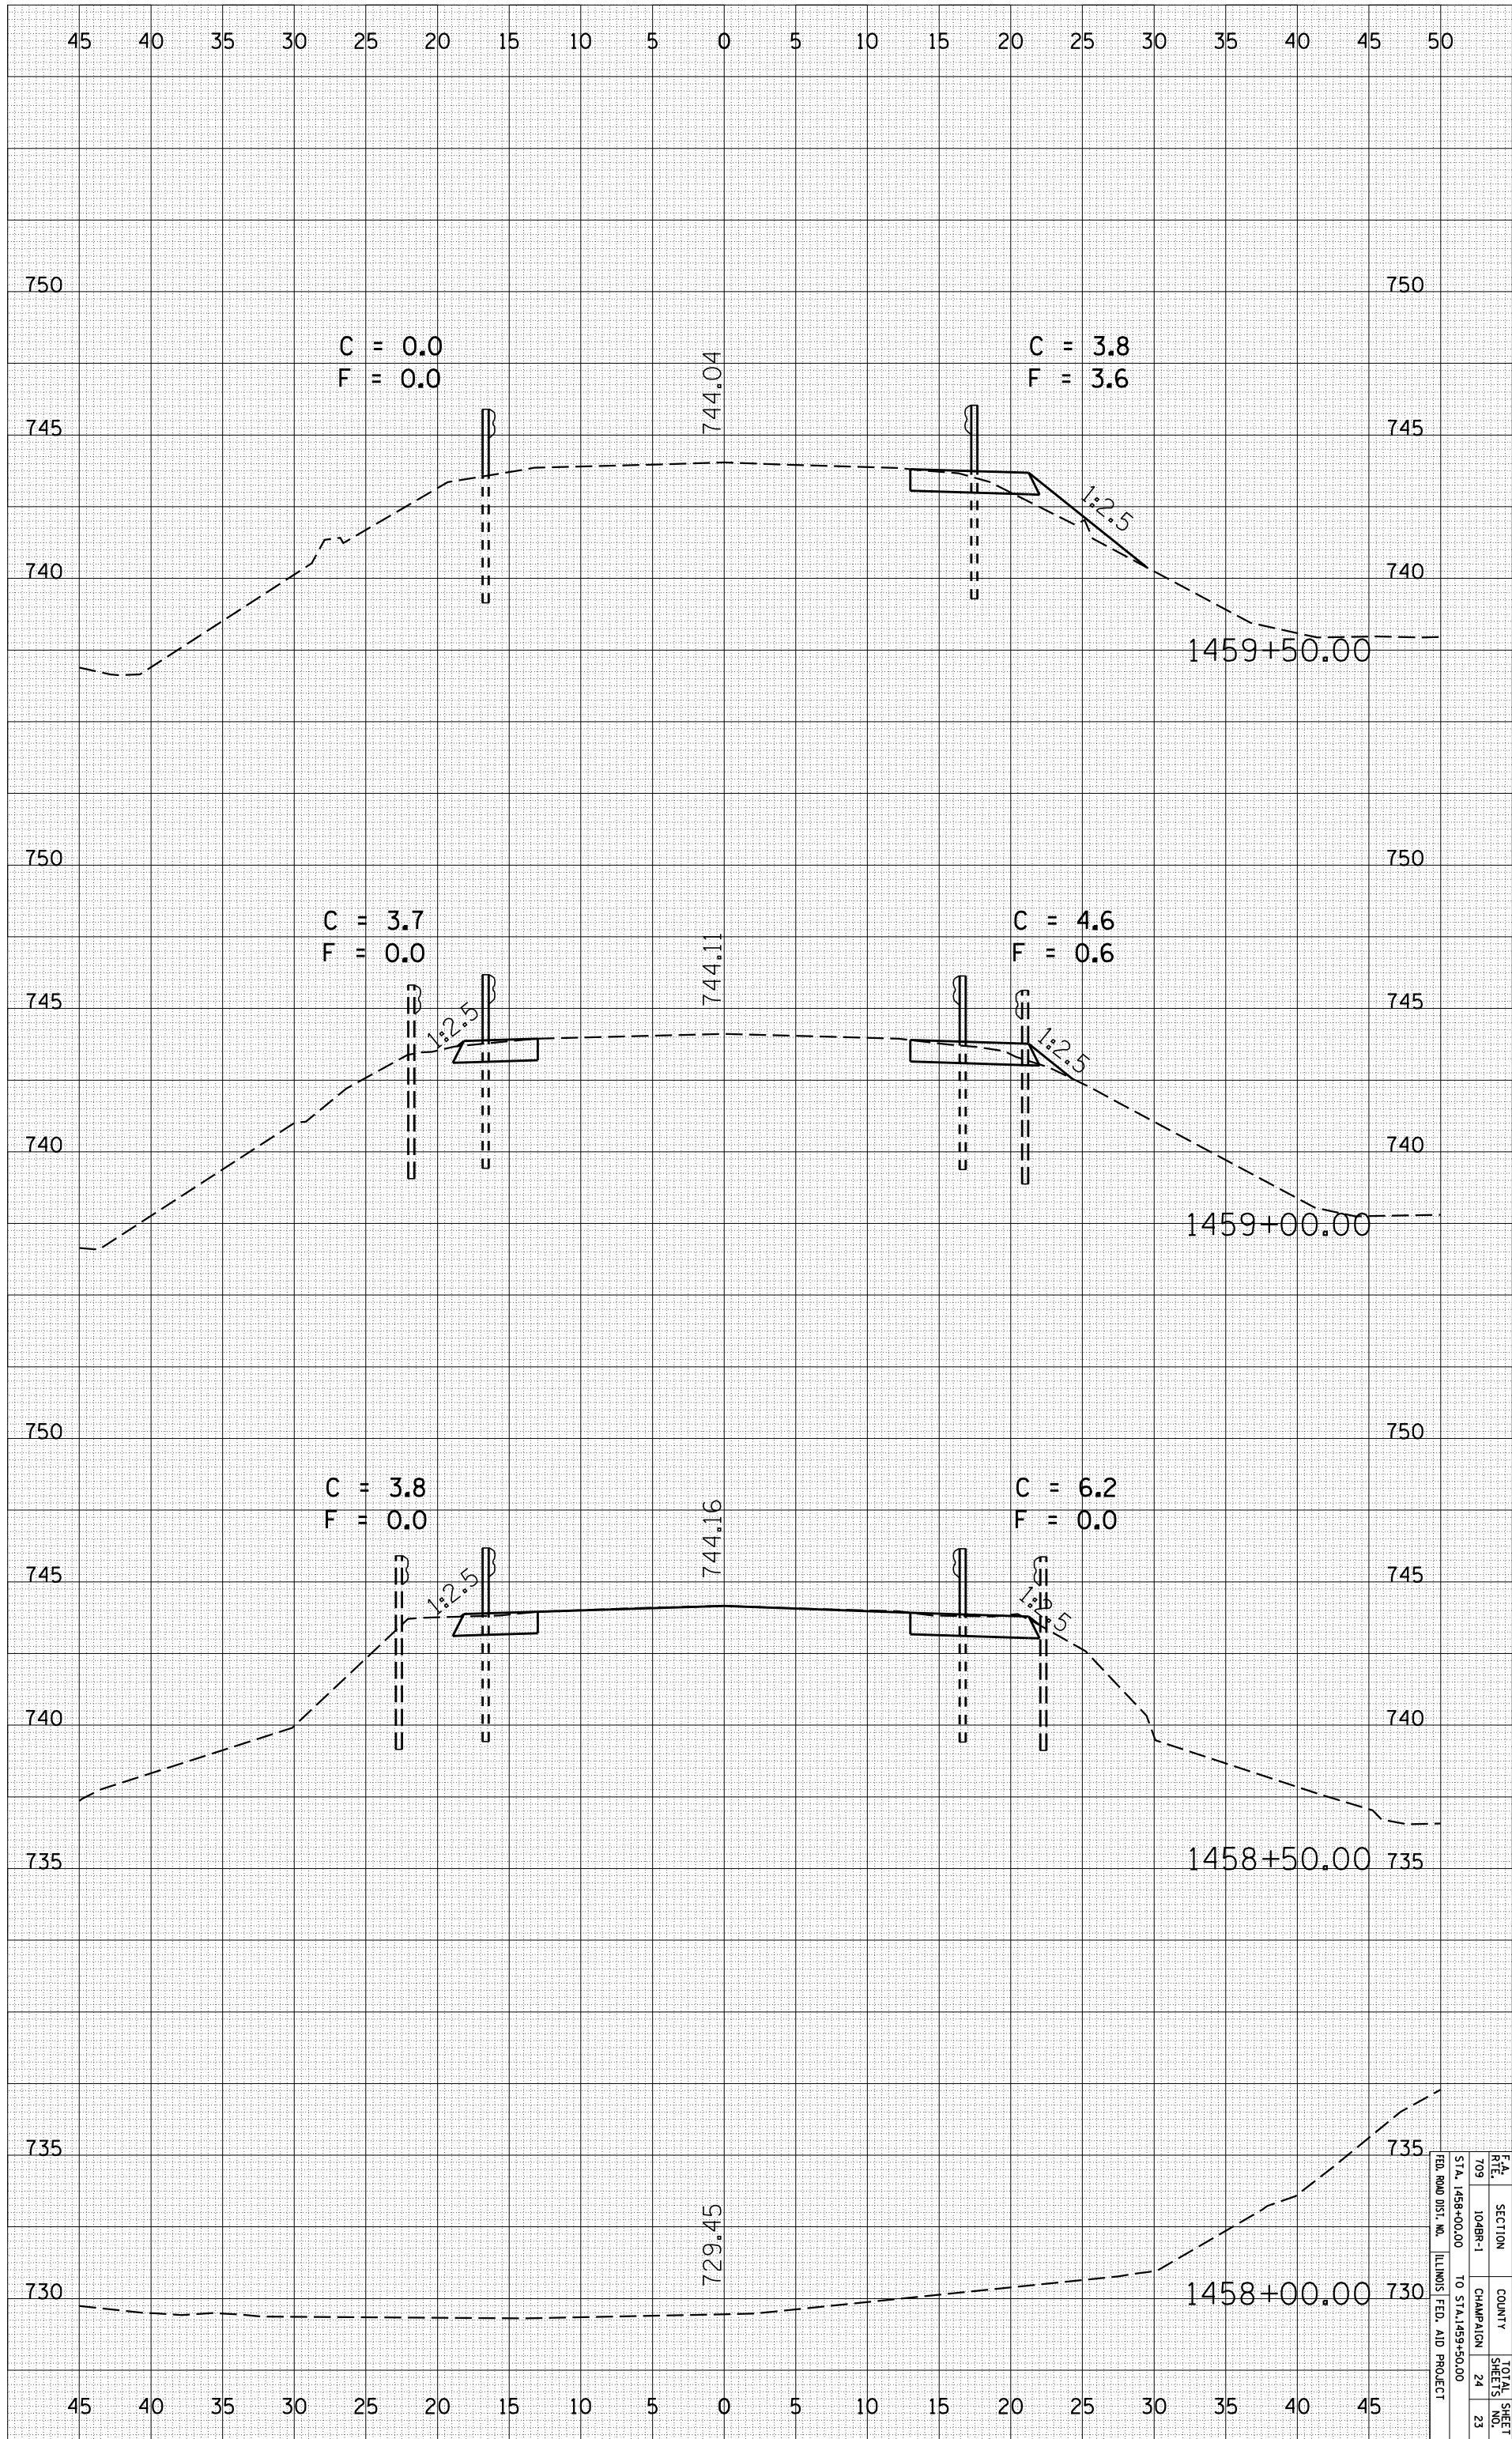

CONTRACT NO. 70262
 F.A. SECTION COUNTY TOTAL SHEETS
 RT# 104BR-1 CHAMPAIGN 24
 STA. 1458+00.00 TO STA. 1459+50.00
 ILLINOIS FED. AID PROJECT