


PLOT DATE = 10/17/2006
 FILE NAME = c:\projects\10505602\submit 10.13.06\egb\egb.dgn
 PLOT SCALE = 10.5882 / IN.
 USER NAME = keysrb

ORIGINAL SURVEY	BY	DATE
SURVEYED		
PLOTTED		
AREAS		
AREAS CHECKED		

FINAL SURVEY	BY	DATE
SURVEYED		
PLOTTED		
AREAS		
AREAS CHECKED		

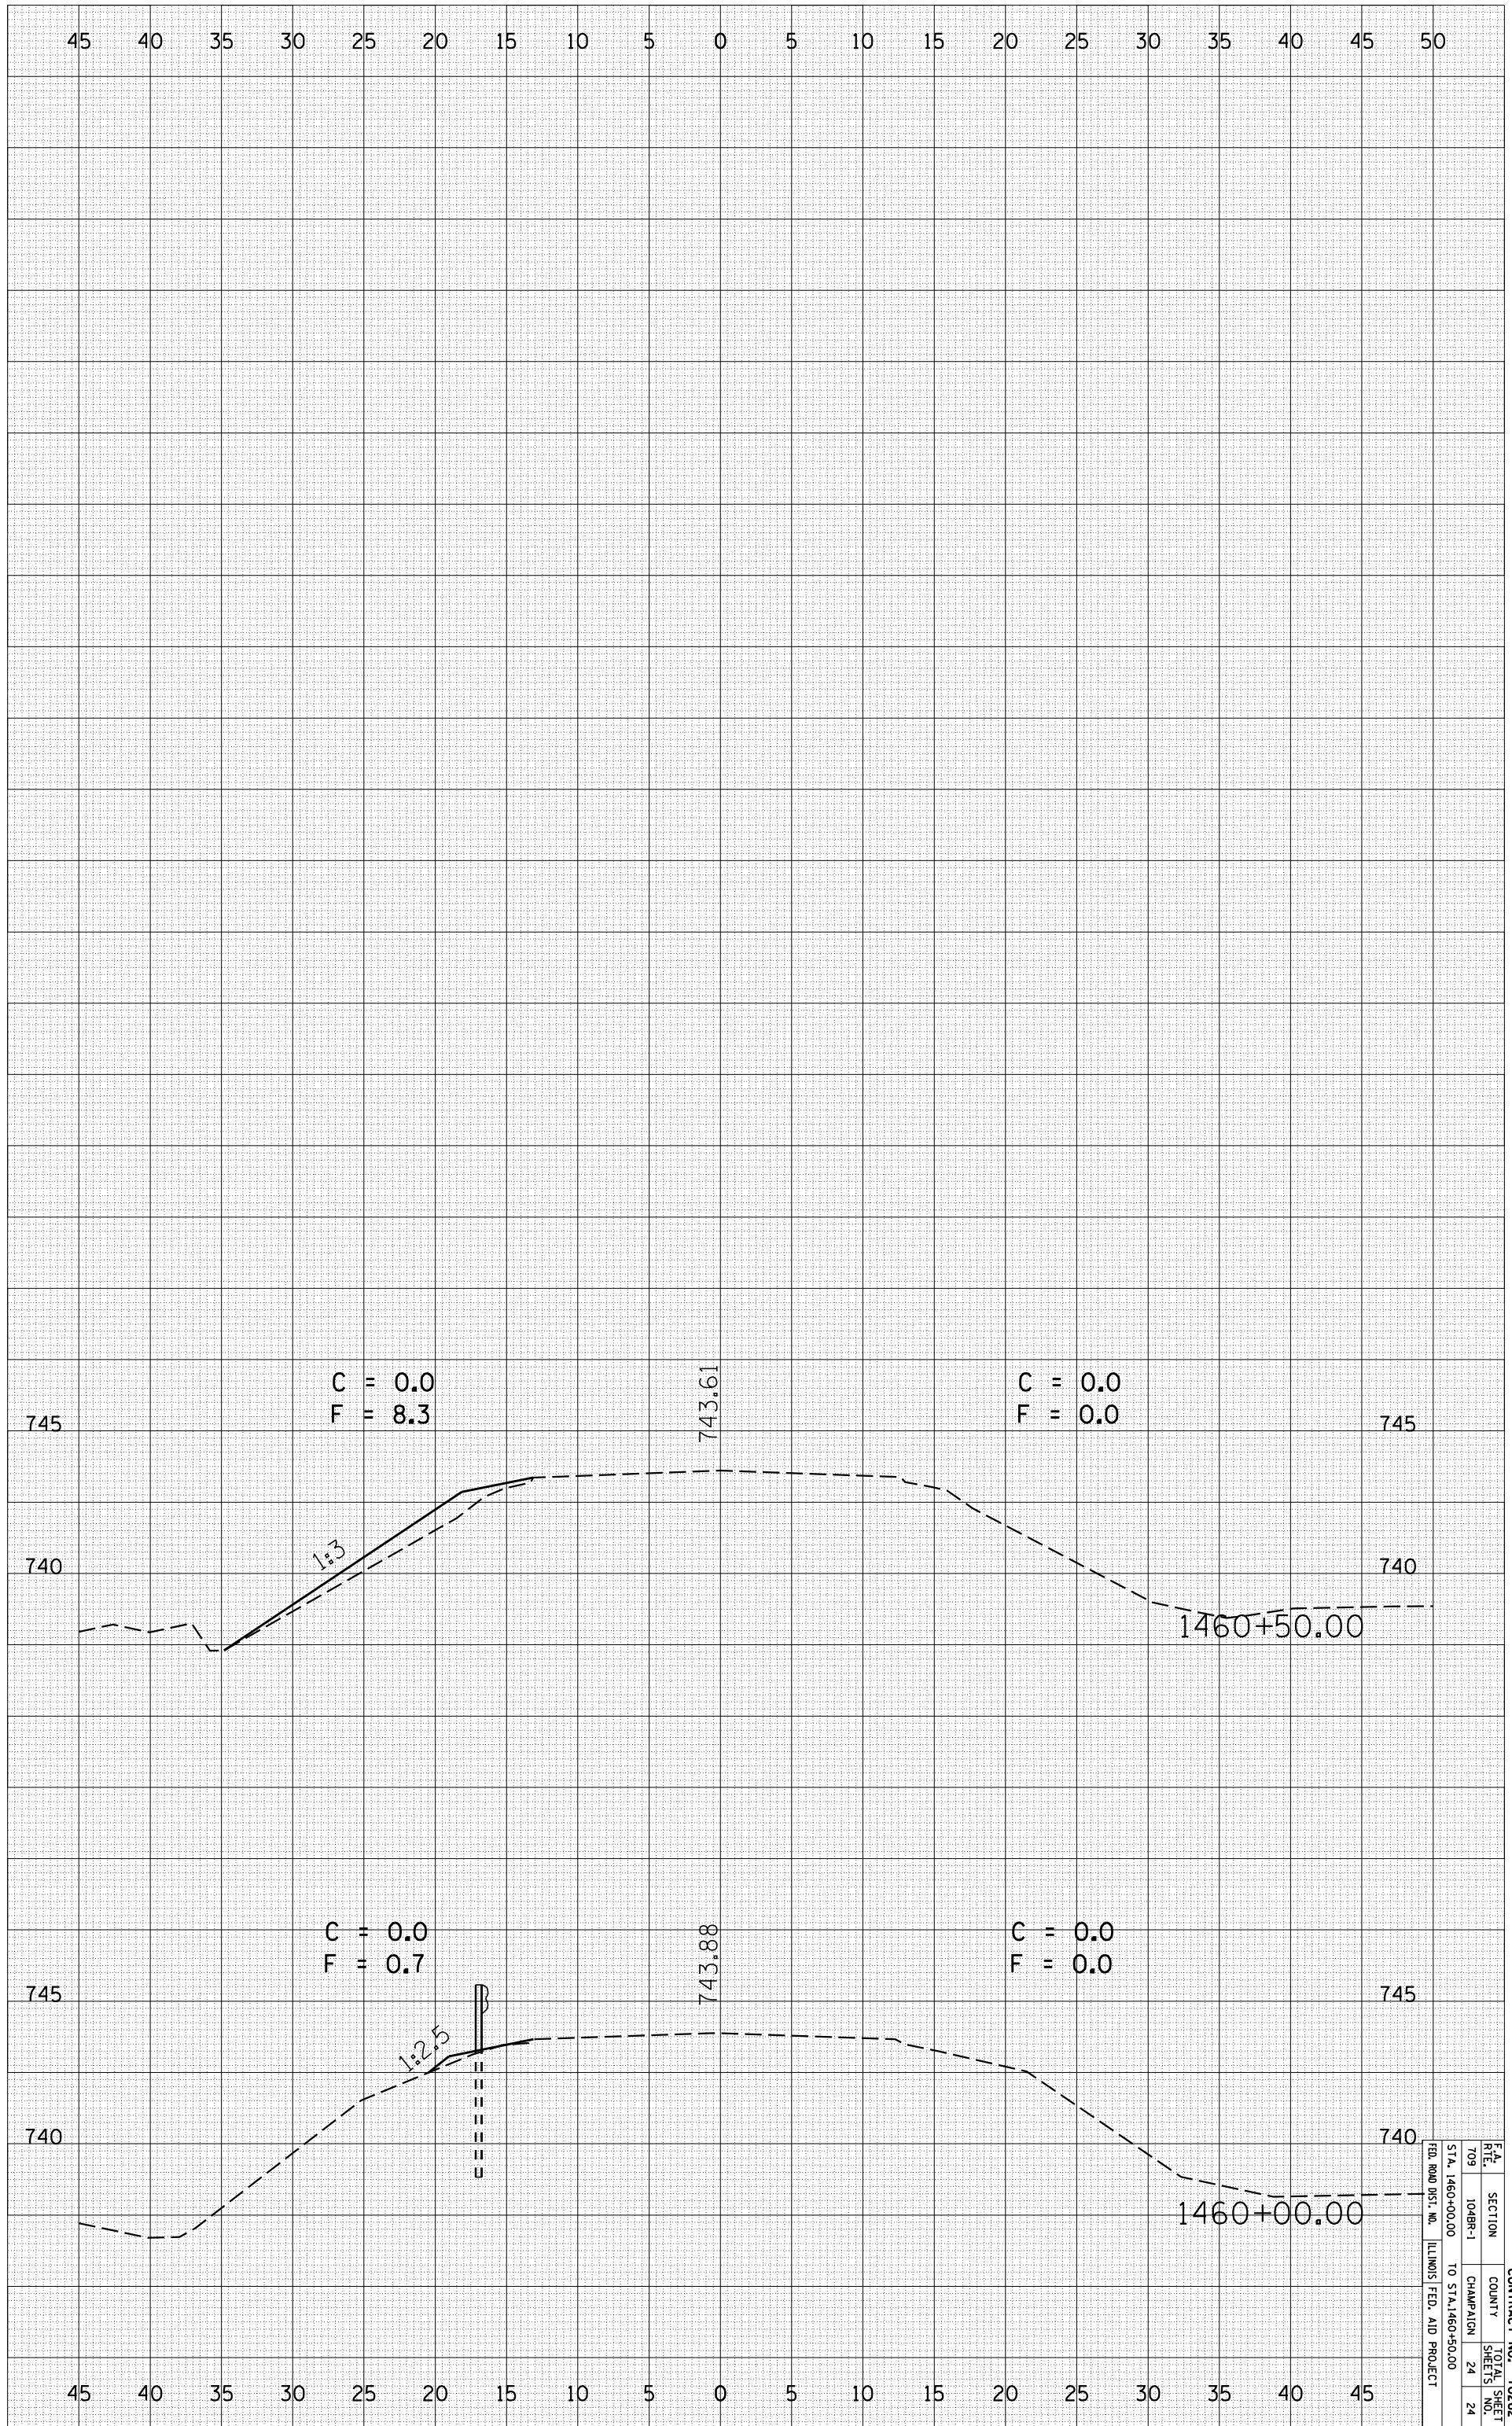

F.A. RITE.	SECTION	COUNTY	TOTAL SHEETS
709	104BR-1	CHAMPAIGN	24
			24

STA. 1460+00.00 TO STA. 1460+50.00
 ILLINOIS FED. AID PROJECT

CONTRACT NO. 70262