


F.A.P. RTE.	SECTION	COUNTY	TOTAL SHEETS	SHEET NO.
711	115BB/BB	VERMILION	43	7

CONTRACT NO. 70263

EXISTING TYPICAL CROSS SECTION

STATION 4+07.39 TO STATION 5+98.61

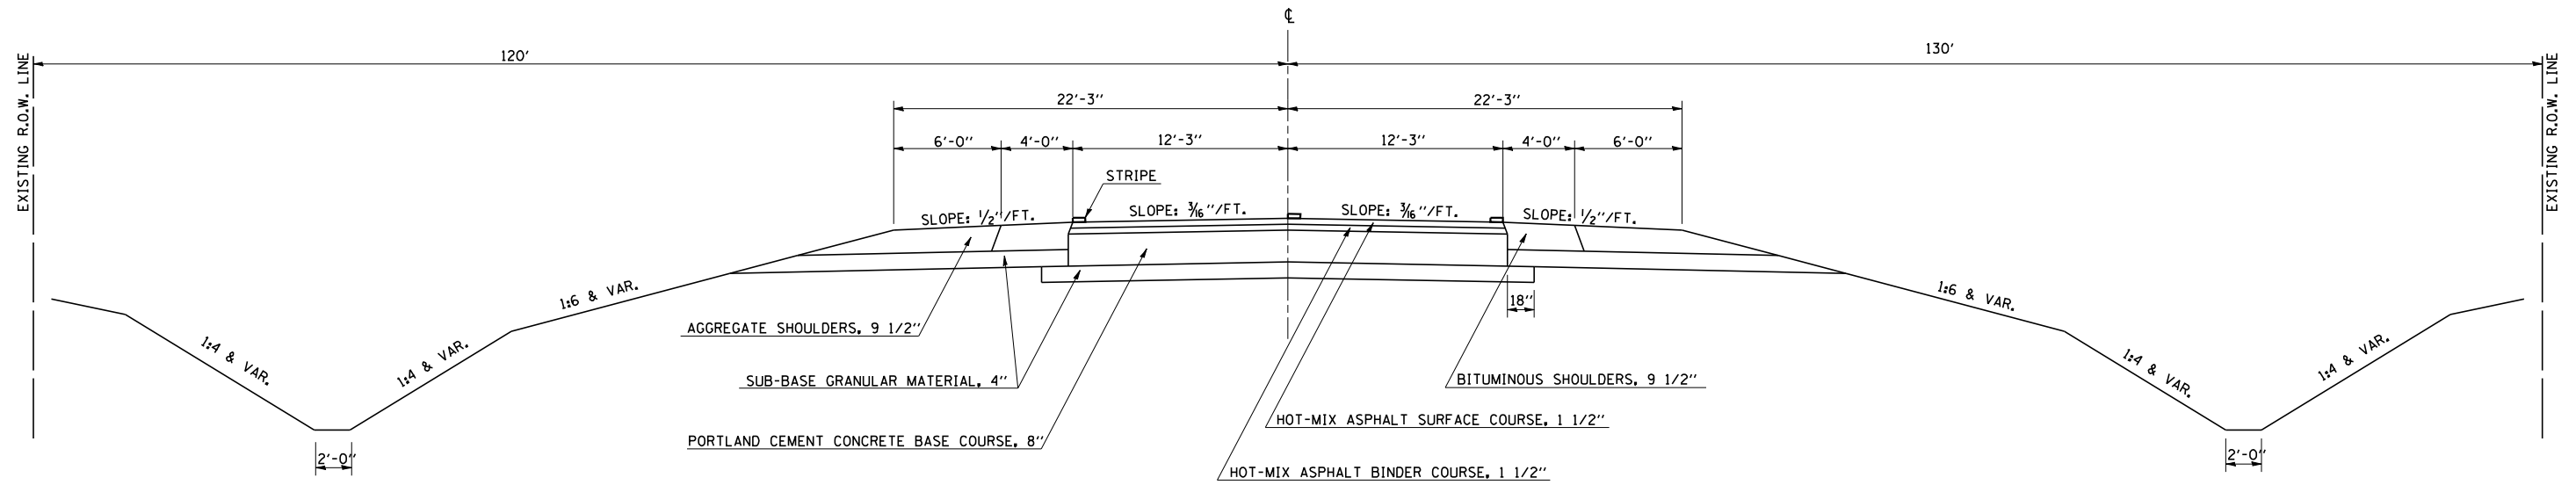

OMISSION STATION 4+85.79 TO STATION 5+20.21
STRUCTURE 092-0156

PROPOSED TYPICAL CROSS SECTION

STATION 4+37.39 TO STATION 5+68.61

