

# SEC 1, T21N, R14W, 2ND PM

F.A.P. RTE.	SECTION	COUNTY	TOTAL SHEETS	SHEET NO.
711	(115BR)BR	VERMILION	43	12


  

STA.	TO STA.
FED. ROAD DIST. NO.	ILLINOIS FED. AID PROJECT

PLAN	SURVEYED	BY	DATE
NO. _____	PLOTTED _____		
	NOTED _____		
	STRUCTURE NOTATIONS CHECKED _____		
	FILE NAME _____		

PROFILE	SURVEYED	BY	DATE
NO. _____	PLOTTED _____		
	NOTED _____		
	STRUCTURE NOTATIONS CHECKED _____		
	FILE NAME _____		

PLOT DATE = 10/24/2006  
 FILE NAME = c:\projects\0505702\1\8\1\planp01.dgn  
 PLOT SCALE = 42.3529' / IN.  
 USER NAME = stults,j

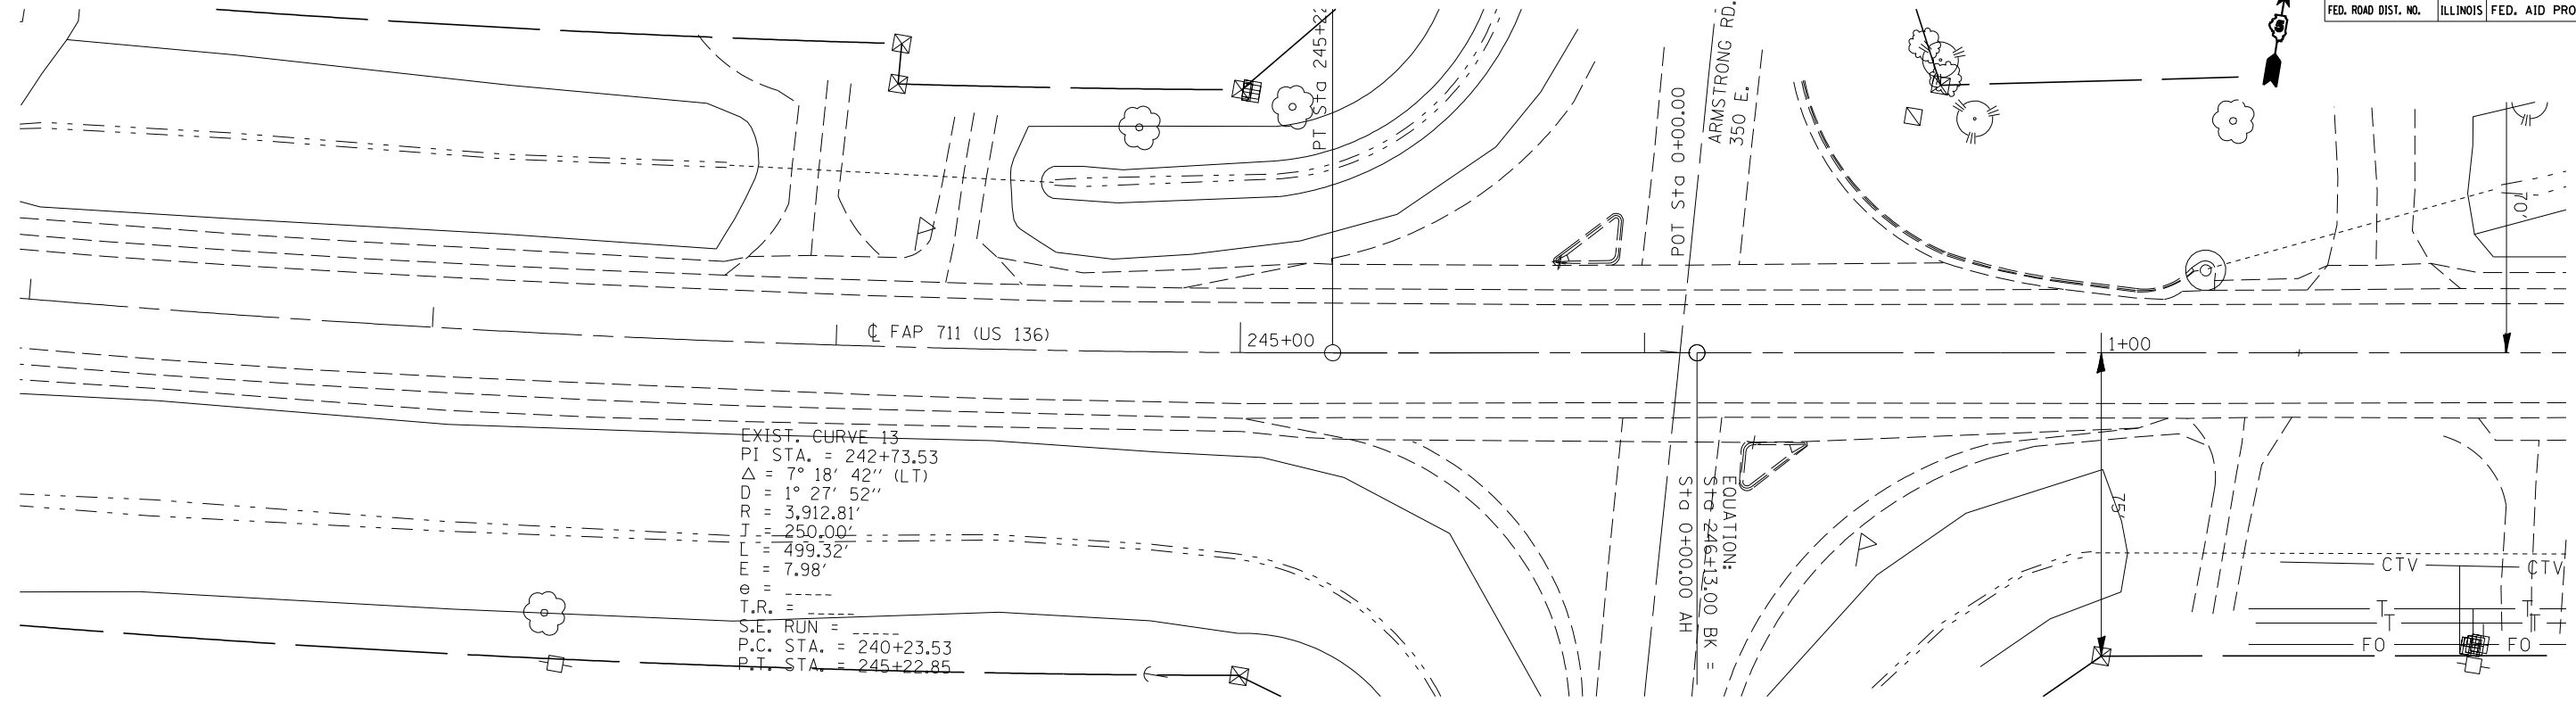

EXIST. CURVE 13  
 PI STA. = 242+73.53  
 Δ = 7° 18' 42'' (LT)  
 D = 1° 27' 52''  
 R = 3,912.81'  
 J = 250.00'  
 L = 499.32'  
 E = 7.98'  
 θ = \_\_\_\_  
 T.R. = \_\_\_\_  
 S.E. RUN = \_\_\_\_  
 P.C. STA. = 240+23.53  
 P.T. STA. = 245+22.85

EQUATION:  
 Sta 246+13.00 BK = \_\_\_\_  
 AH Sta 0+00.00

BM 2003-6: CHISELED "□" TOP HANDRAIL @ SE CORNER OF BRIDGE ON EAST SIDE ARMSTRONG ROAD 570' NORTH OF CL OF US 136, ELEV. 674.19

