


F.A.P. RTE.	SECTION	COUNTY	TOTAL SHEETS	SHEET NO.
711	(115BR)BR	VERMILION	43	13
STA.		TO STA.		
FED. ROAD DIST. NO.	ILLINOIS	FED. AID PROJECT		

SEC 1, T21N, R14W, 2ND PM

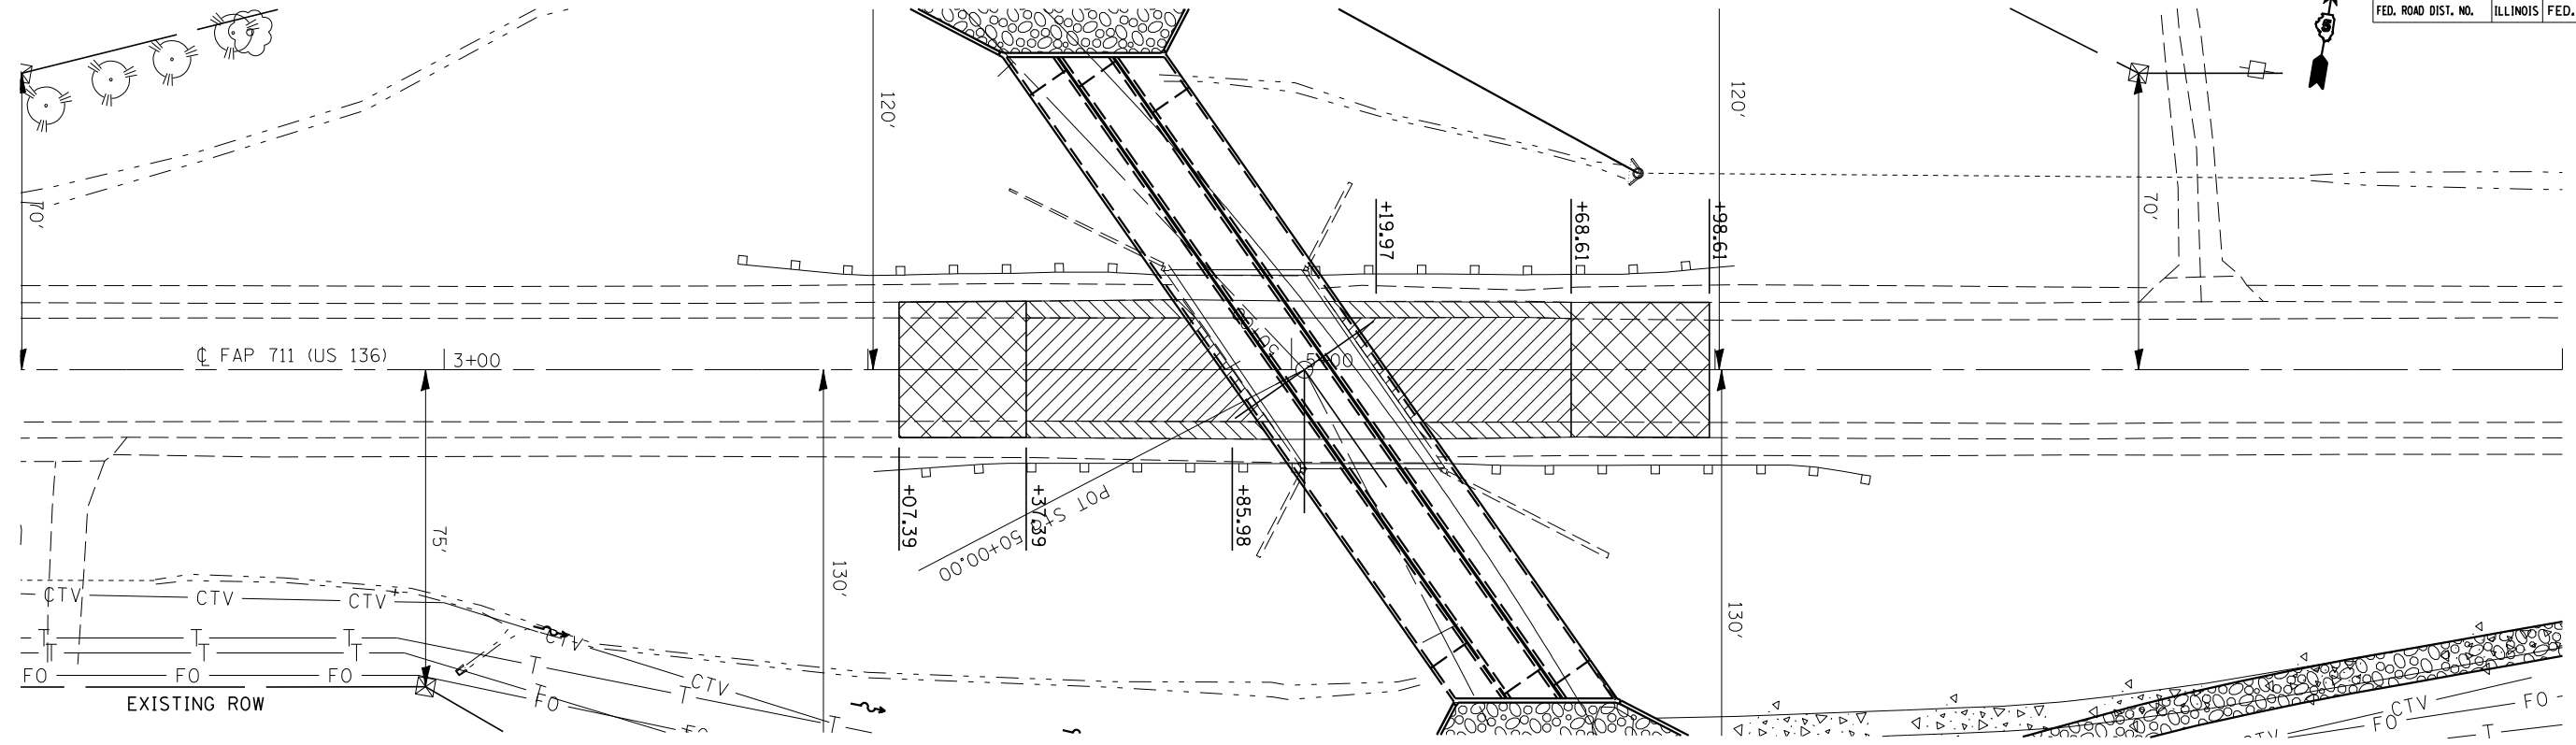

HOT-MIX ASPHALT SURFACE REMOVAL - BUTT JOINT
 APPROACH SLAB REMOVAL
 PAVED SHOULDER REMOVAL

BM 2003-1A: CHISELED "□" TOP NW WING @
 1ST BRIDGE EAST OF ARMSTRONG ROAD
 STA. 4+69.91, 24.52' LT, ELEV. 681.16

PLAN	DATE
SURVEYED	
PLOTTED	
CHECKED	
BY	

PROFILE	DATE
SURVEYED	
PLOTTED	
CHECKED	
BY	

PLOT DATE = 10/24/2006
 FILE NAME = c:\projects\0505702\1\8\1\planpr0.dgn
 PLOT SCALE = 42.3229' / IN.
 USER NAME = stults,j

