


F.A.P. RTE.	SECTION	COUNTY	TOTAL SHEETS	SHEET NO.
711	(115BR)BR	VERMILION	43	14
STA.		TO STA.		
FED. ROAD DIST. NO.	ILLINOIS	FED. AID PROJECT		


SEC 1, T21N, R14W, 2ND PM

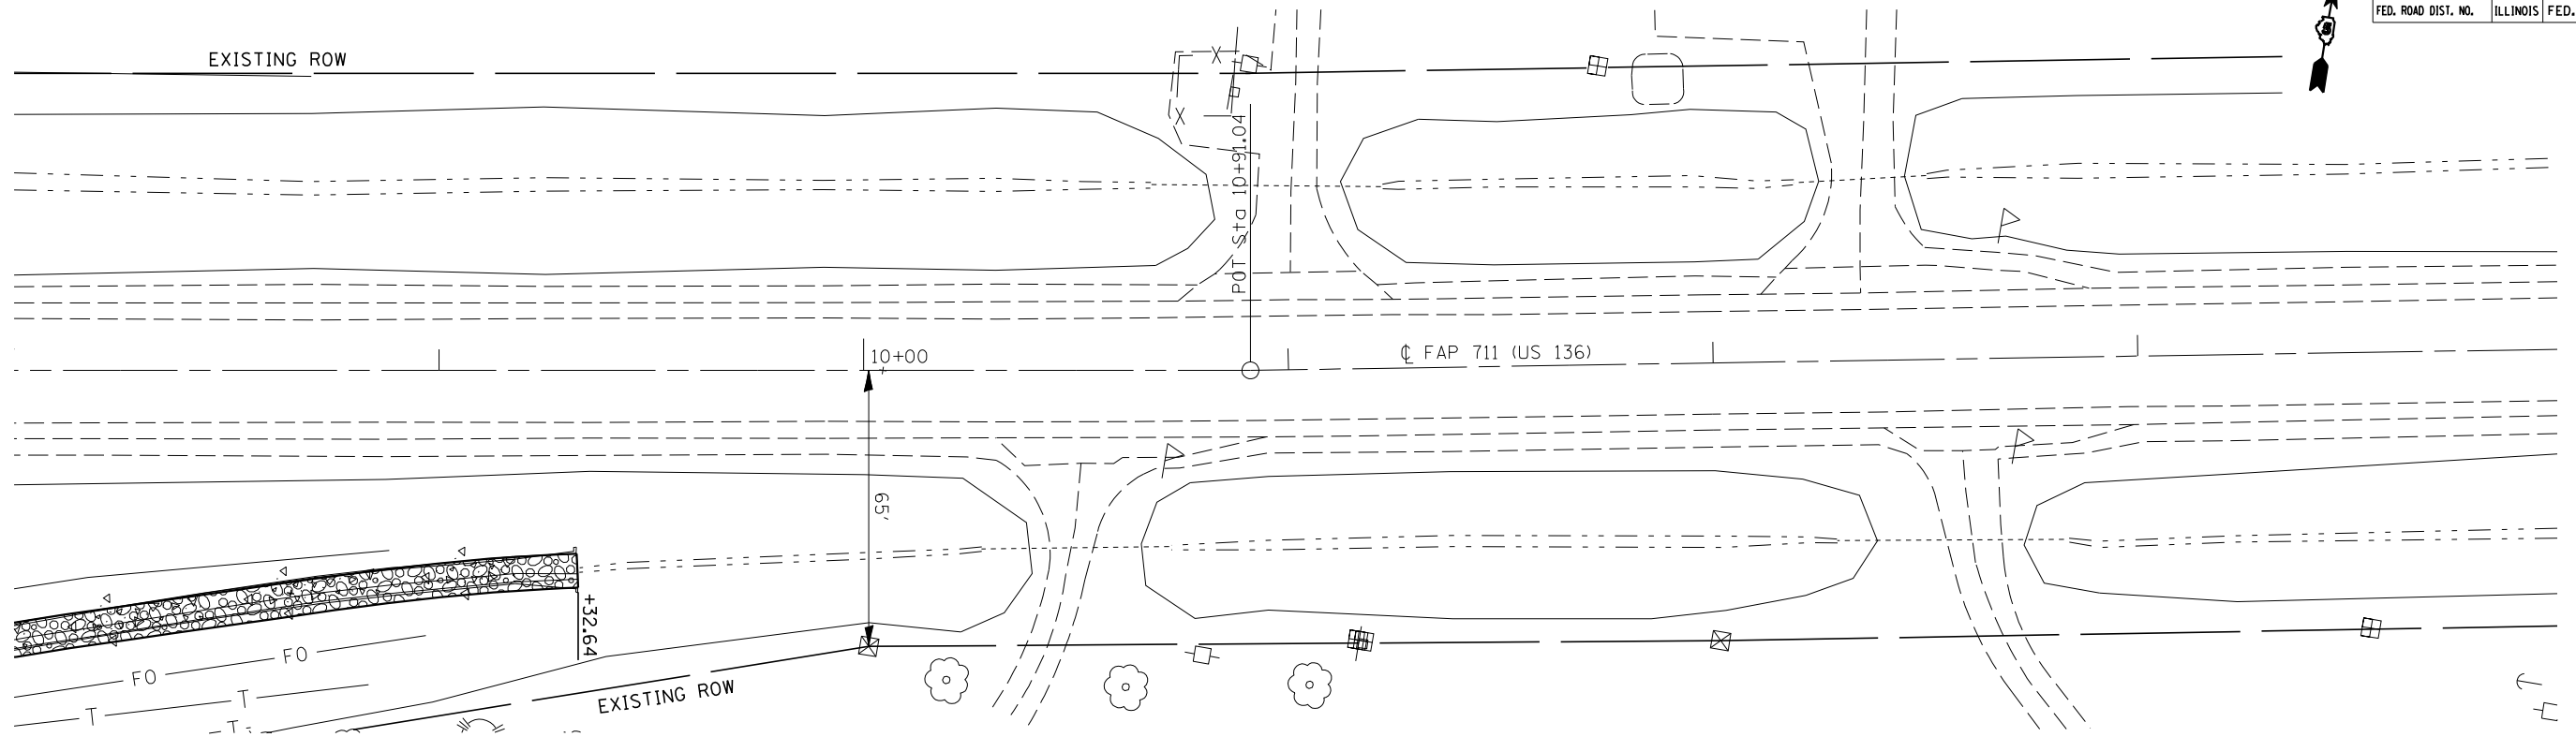

PLAN	SURVEYED	BY	DATE
NO. _____	PLOTTED		
	NOTED		
	BY		
	STRUCTURE		
	NOTATIONS		
	CHORD		



PROFILE	SURVEYED	BY	DATE
NO. _____	PLOTTED		
	NOTED		
	BY		
	STRUCTURE		
	NOTATIONS		
	CHORD		

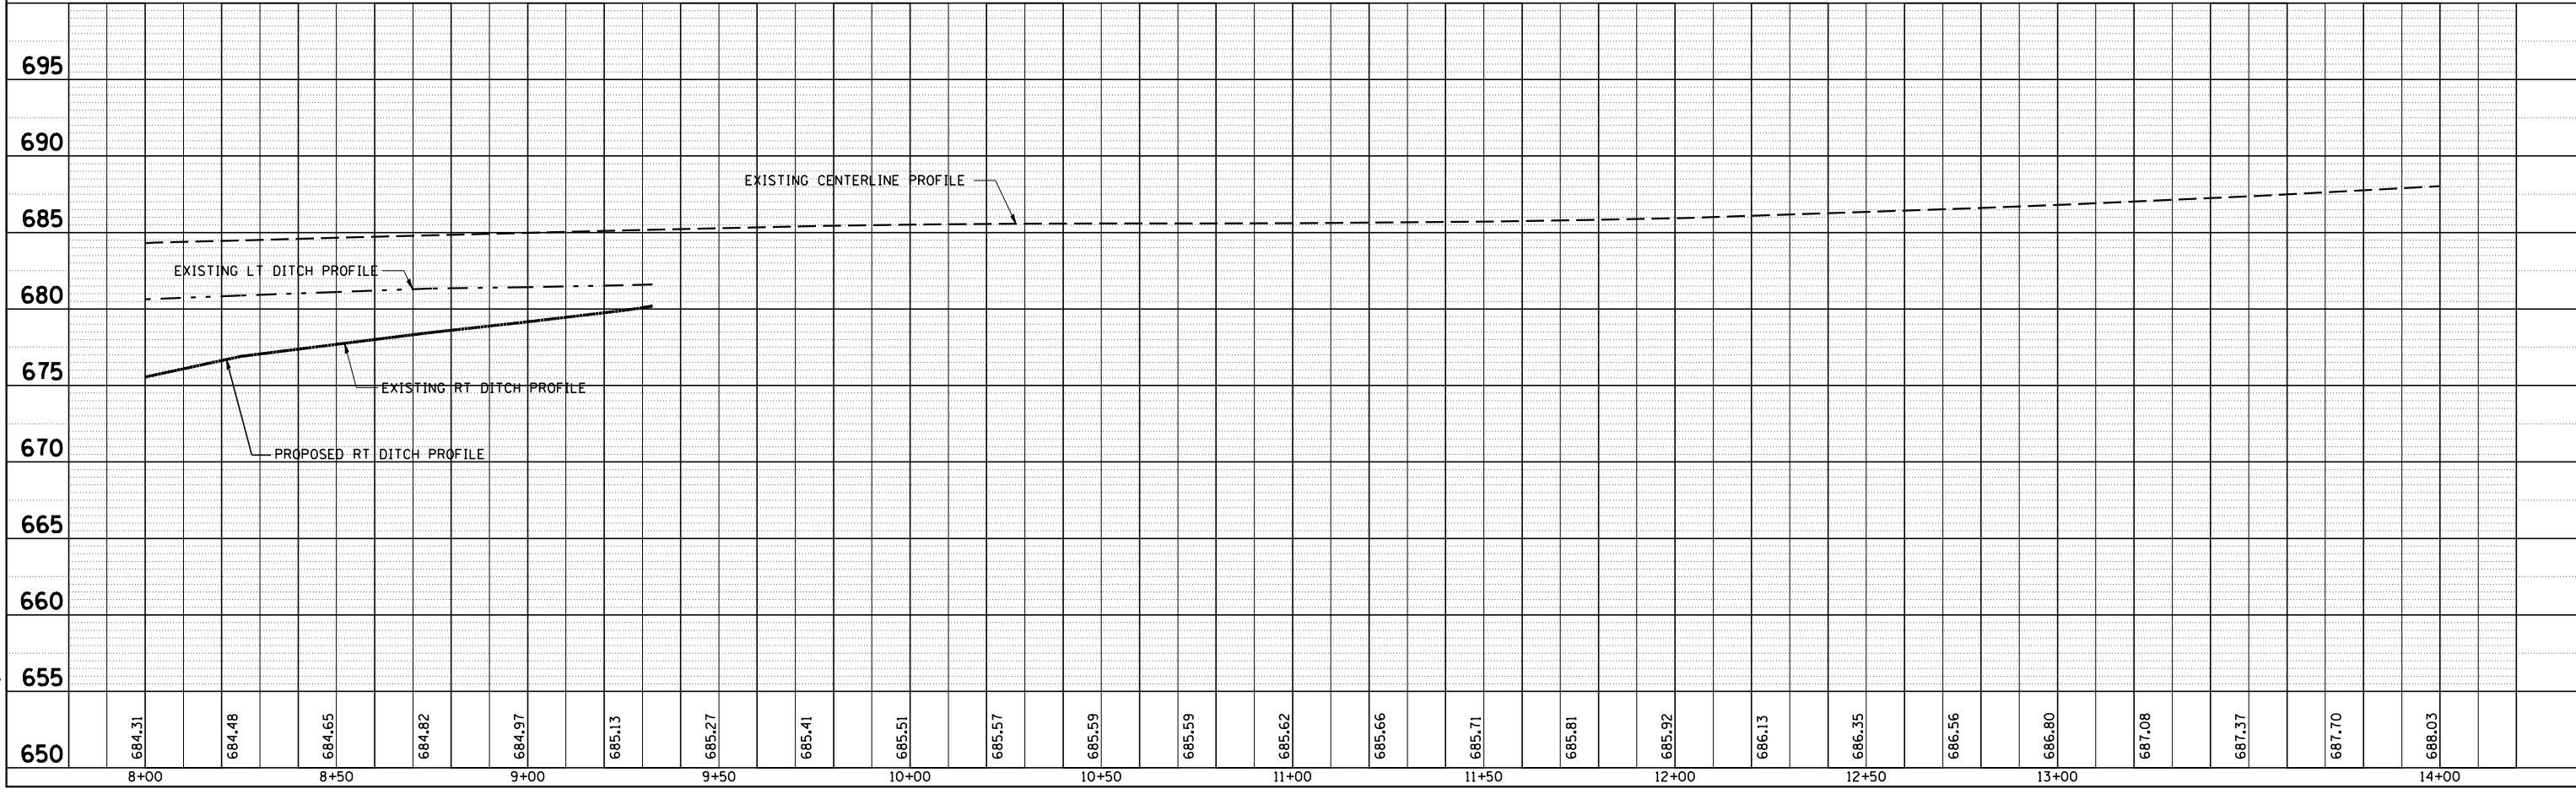

PLOT DATE = 10/24/2006
 FILE NAME = c:\projects\0505702\1\8\1\p1\p1.dgn
 PLOT SCALE = 42.3229' / IN.
 USER NAME = stults,j