


| F.A.P. RTE.                                   | SECTION  | COUNTY          | TOTAL SHEETS | SHEET NO. |
|---|----------|-----------------|--------------|-----------|
| 111   | 115BRUBR | VERMILION       | 43           | 34        |
| STA. 5+25.00                                  |          | TO STA. 5+29.06 |              |           |
| FED. ROAD DIST. NO. ILLINOIS FED. AID PROJECT |          |                 |              |           |

|    |      |
|----|------|
| BY | DATE |
|    |      |
|    |      |
|    |      |
|    |      |
|    |      |
|    |      |
|    |      |
|    |      |

|    |      |
|----|------|
| BY | DATE |
|    |      |
|    |      |
|    |      |
|    |      |
|    |      |
|    |      |
|    |      |
|    |      |

PLOT DATE = 10/24/2006  
 FILE NAME = 1026305122  
 PLOT SCALE = 1"=20'  
 USER NAME = s11785

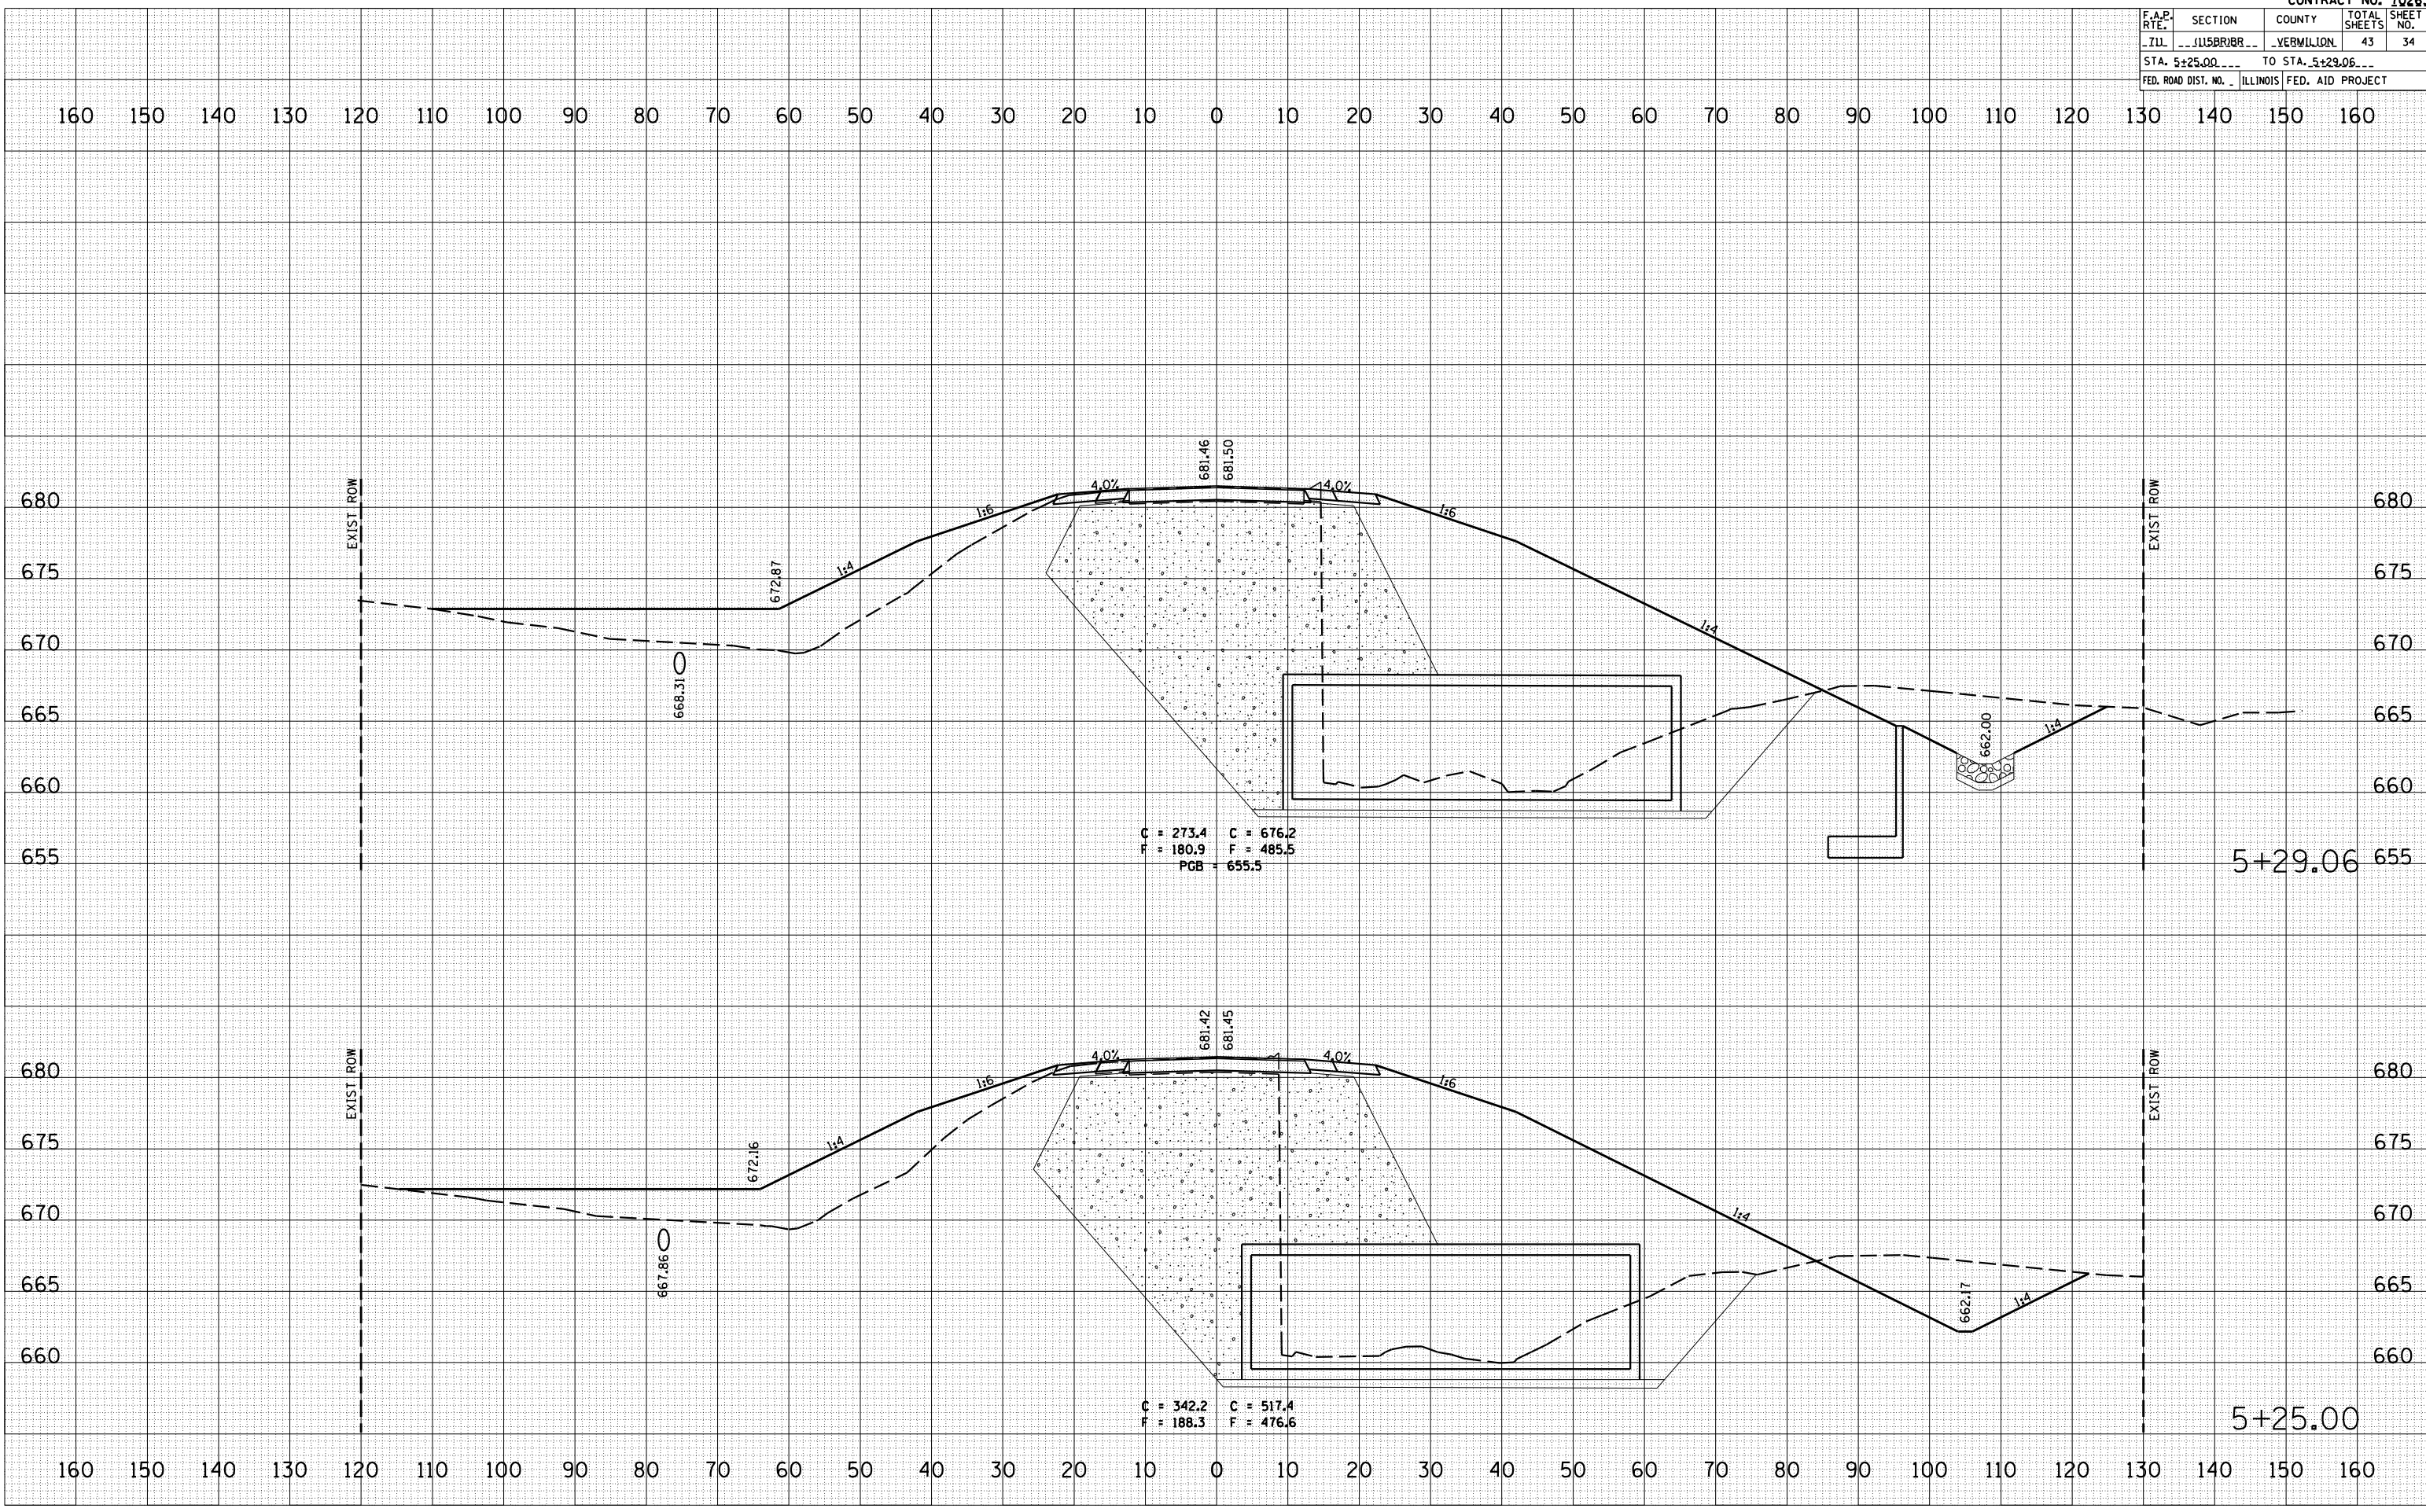

C = 273.4    C = 676.2  
 F = 180.9    F = 485.5  
 PGB = 655.5

C = 342.2    C = 517.4  
 F = 188.3    F = 476.6