
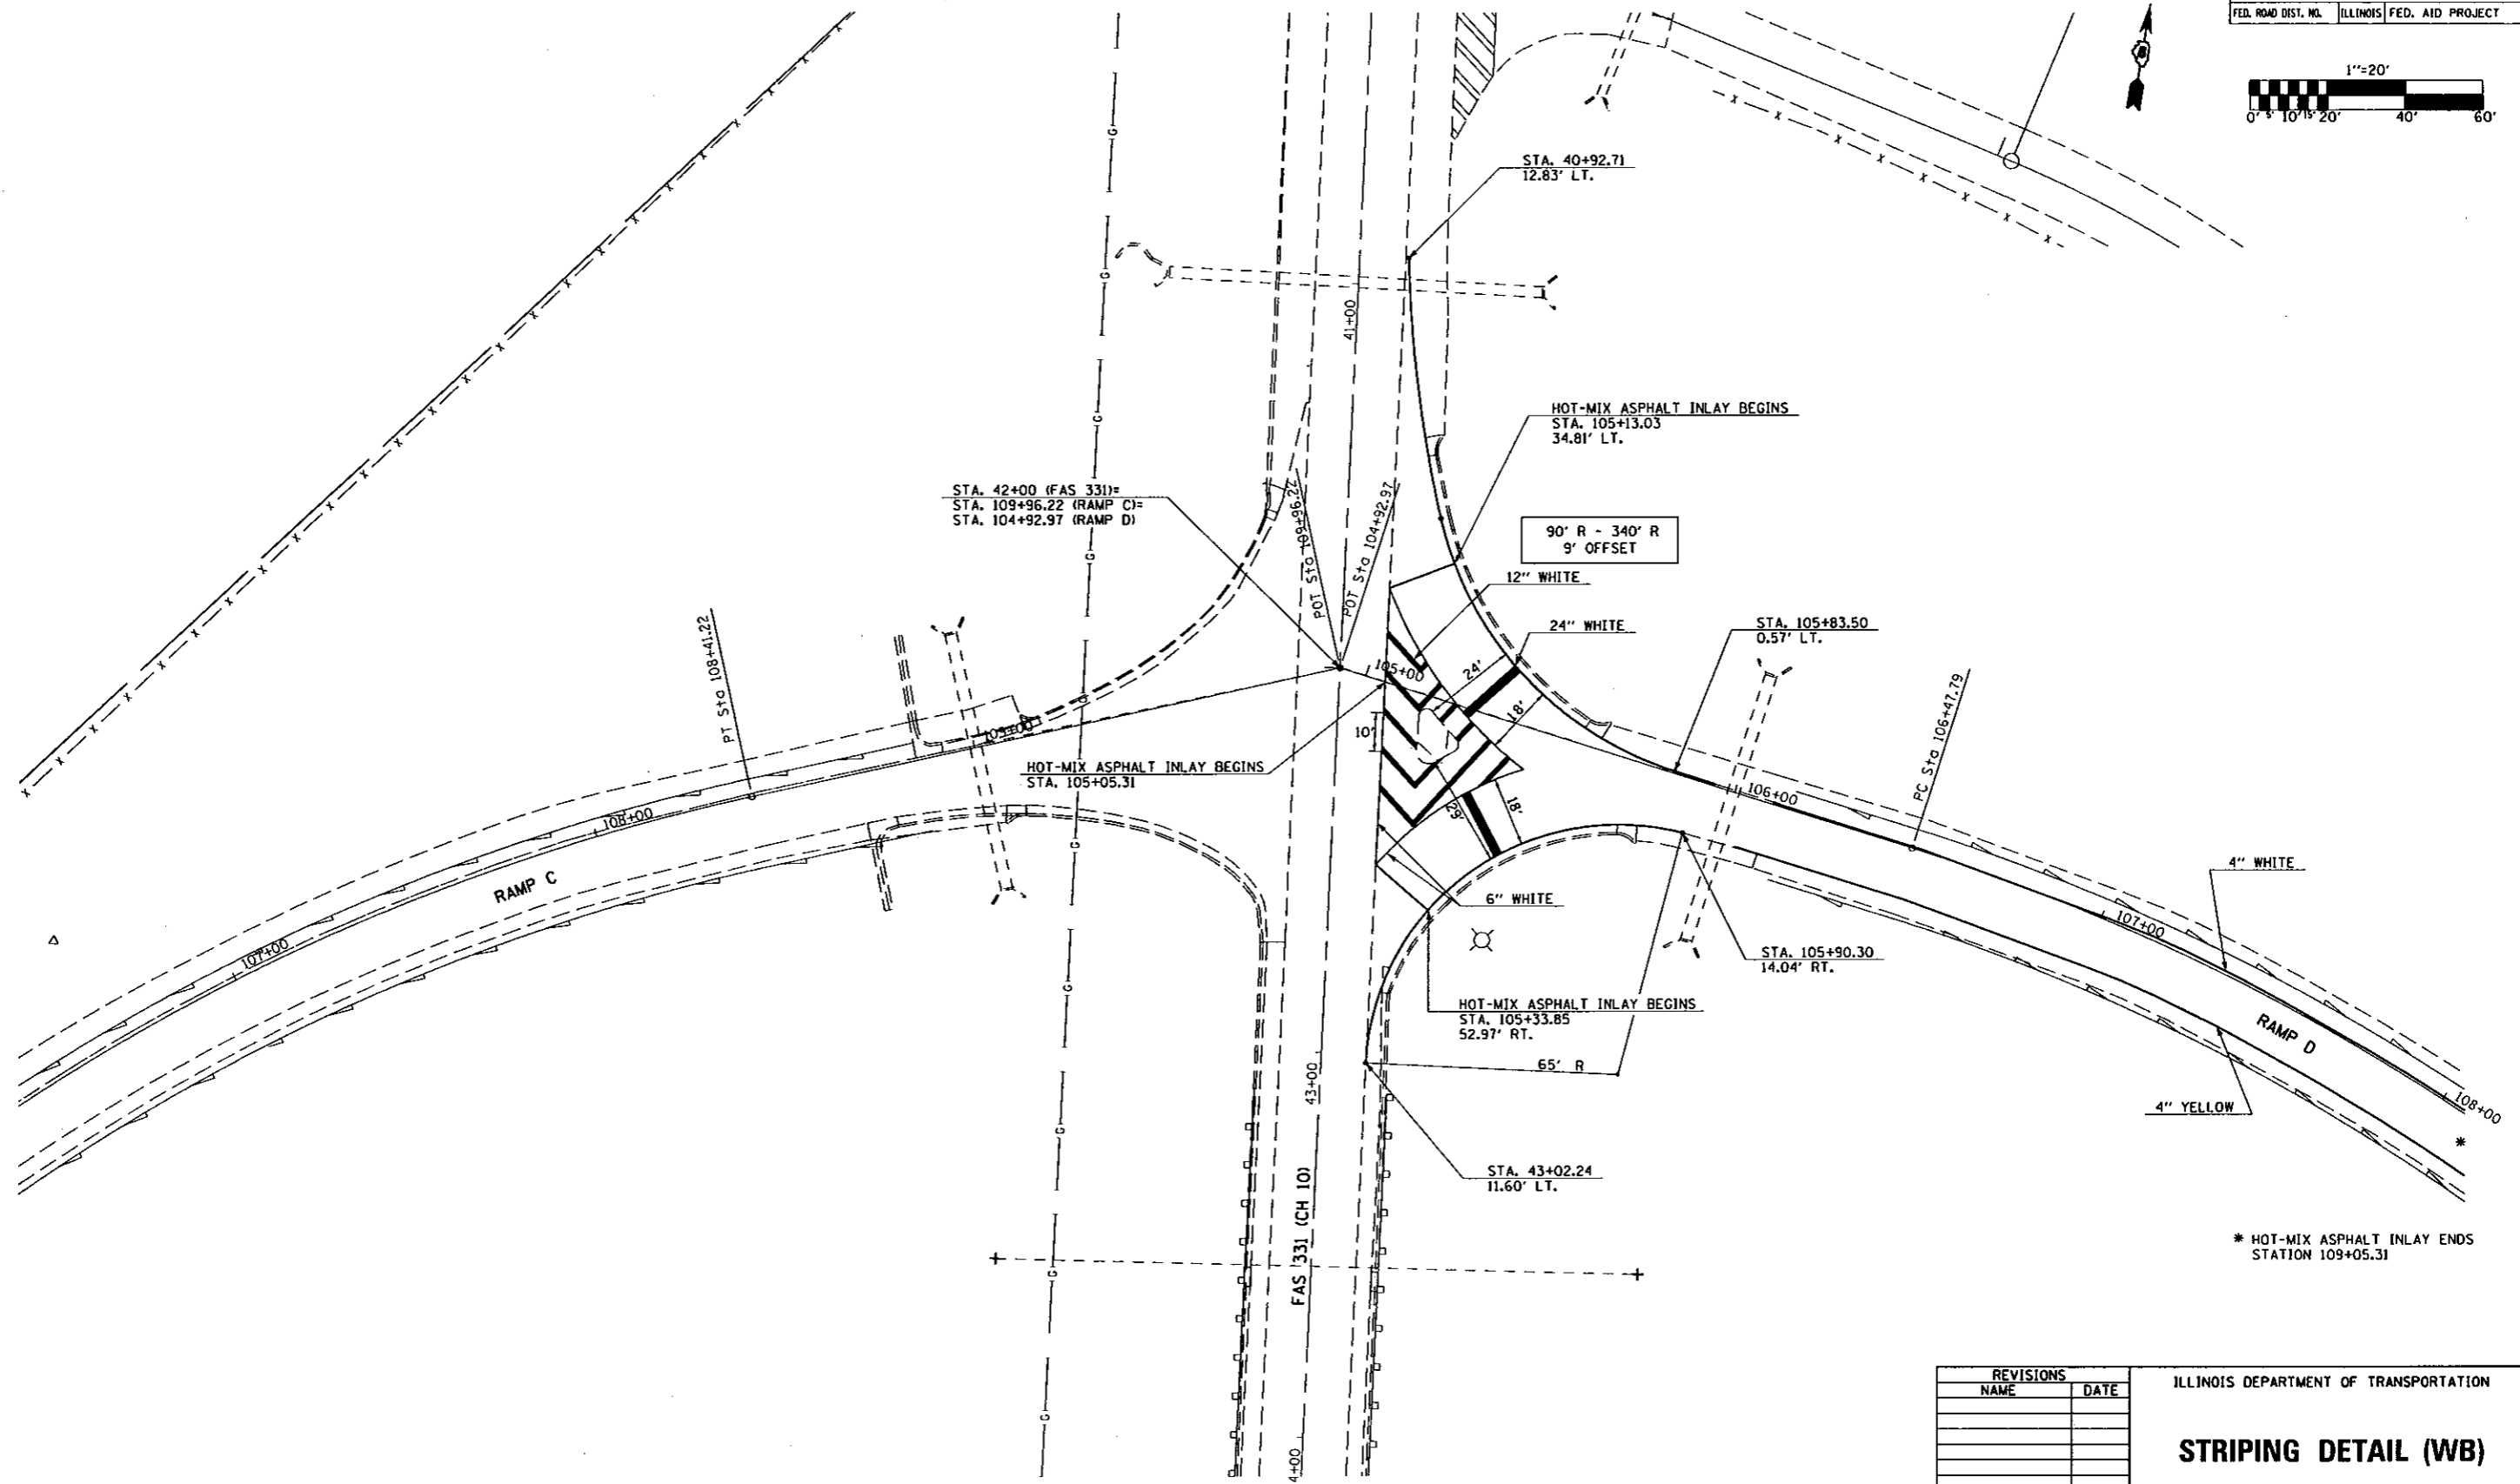


FAS 331 (C.H. 10) RAMP C AND RAMP D

CONTRACT NO. 70559

F.A.I. RYE	SECTION	COUNTY	TOTAL SHEETS	SHEET NO.
74	110-4,5MRS	VERMILION	13	9
STA. TO STA.				
FED. ROAD DIST. NO.		ILLINOIS FED. AID PROJECT		

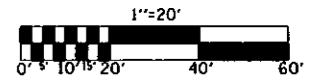

* HOT-MIX ASPHALT INLAY ENDS STATION 109+05.31

REVISIONS	
NAME	DATE

ILLINOIS DEPARTMENT OF TRANSPORTATION

STRIPING DETAIL (WB)

SCALE: VERT.
HORIZ.
DATE

DRAWN BY
CHECKED BY

PLOT DATE: 10/16/2008
FILE NAME: c:\pwork\meta\2007306\1081705091a.dgn
USER NAME: bcrump