




F.A.T. RITE	SECTION	COUNTY	TOTAL SHEETS	SHEET NO.
74	110-4.5MRS	VERMILION	13	13

## TYPICAL APPLICATION OF PAVEMENT MARKINGS FOR INTERSTATE AND MULTI-LANE DIVIDED HIGHWAYS

**TYPICAL ENTRANCE RAMP TERMINAL**

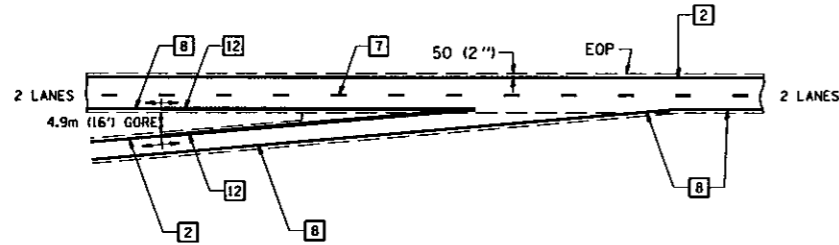

**TYPICAL EXIT RAMP TERMINAL**

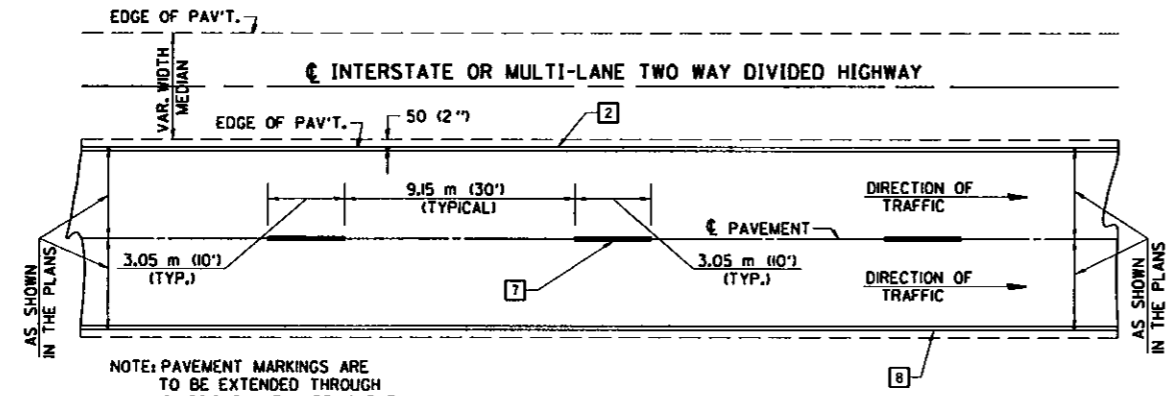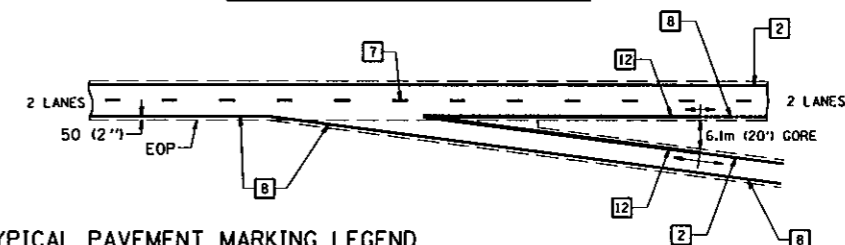

NOTE: PAVEMENT MARKINGS ARE TO BE EXTENDED THROUGH OMISSIONS WHEN APPLICABLE.

NOTE: SEE ARTICLES 780.04 & 780.03 FOR LOCATION OF STRIPES AND MARKERS RELATIVE TO EDGES OR JOINTS.

FOR RAISED REFLECTIVE PAVEMENT MARKERS, REFER TO STANDARD 78100L.


**TYPICAL PAVEMENT MARKING LEGEND**

- 1 100 (4) SKIP-DASH (YELLOW)
- 2 100 (4) SOLID (YELLOW)
- 3 300 (12) DIAGONAL (YELLOW)
- 4 100 (4) DOUBLE YELLOW (NARROW)
- 5 100 (4) DOUBLE YELLOW (WIDE)
- 6 RESERVED
- 7 100 (4) SKIP-DASH (WHITE)
- 8 100 (4) SOLID (WHITE)
- 9 300 (12) DIAGONAL (WHITE)
- 10 150 (6) CROSS WALK (WHITE)
- 11 600 (24) STOP BAR (WHITE)
- 12 200 (8) SOLID (WHITE)
- 13 100 (4) LANE LINE EXTENSIONS (WHITE)
- 14 RESERVED


**TYPICAL PAVEMENT MARKERS LEGEND**

- ◆ TWO-WAY AMBER MARKER
- ▶ ONE-WAY AMBER MARKER
- ▷ ONE-WAY CRYSTAL MARKER

**ENTRANCE RAMP TERMINAL with EXCLUSIVE LANE**

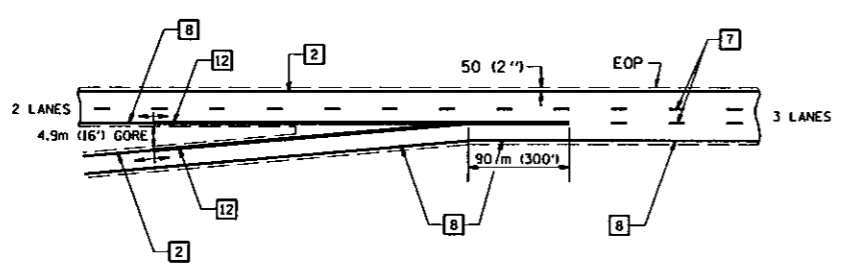

**EXIT RAMP TERMINAL with EXCLUSIVE (auxiliary) LANE**

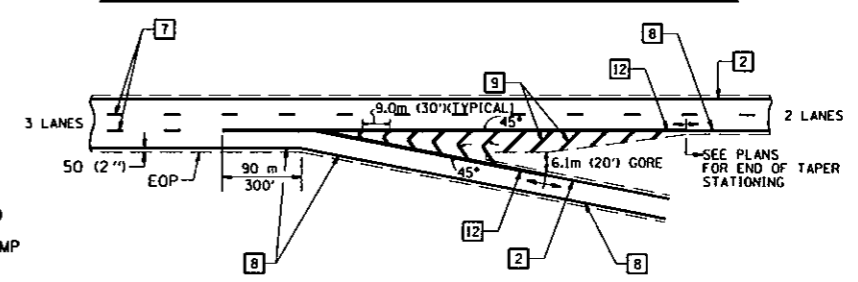

TYPICAL ENTRANCE AND EXIT RAMP ARE DETAILED SHOWING MARKINGS. WHEN ONLY MAINLINE PAVEMENT IS RESURFACED, WHEN RAMP ARE SURFACED, THE RAMP EDGE LINES SHALL BE AS SHOWN IN THE PLANS.

DESIGNED	P.E.E.	DATE	REVISIONS		REVISIONS	
CHECKED	C.T.D.	4/89	NAME	DATE	NAME	DATE
CADD NO.	F-5.22		D.L.M.	2-91	D.L.P.	8-97
			D.L.P.	3-96		

PLOT DATE: 10/18/2006  
 FILE NAME: c:\pavement\70559\70559.dwg  
 PLOT SCALE: 1/8"=1'-0"  
 USER: bpc