



F.A.P. RTE.	SECTION	COUNTY	TOTAL SHEETS	SHEET NO.
808	(28X)TS-3	CHAMPAIGN	14	9
STA. TO STA.		ILLINOIS FED. AID PROJECT		

TRAFFIC SIGNAL MODERNIZATION

F.A.P. 808 (U.S. 150 / 45) UNIVERSITY AVE. & LINCOLN AVENUE

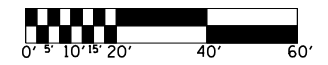

CABLE LAYOUT

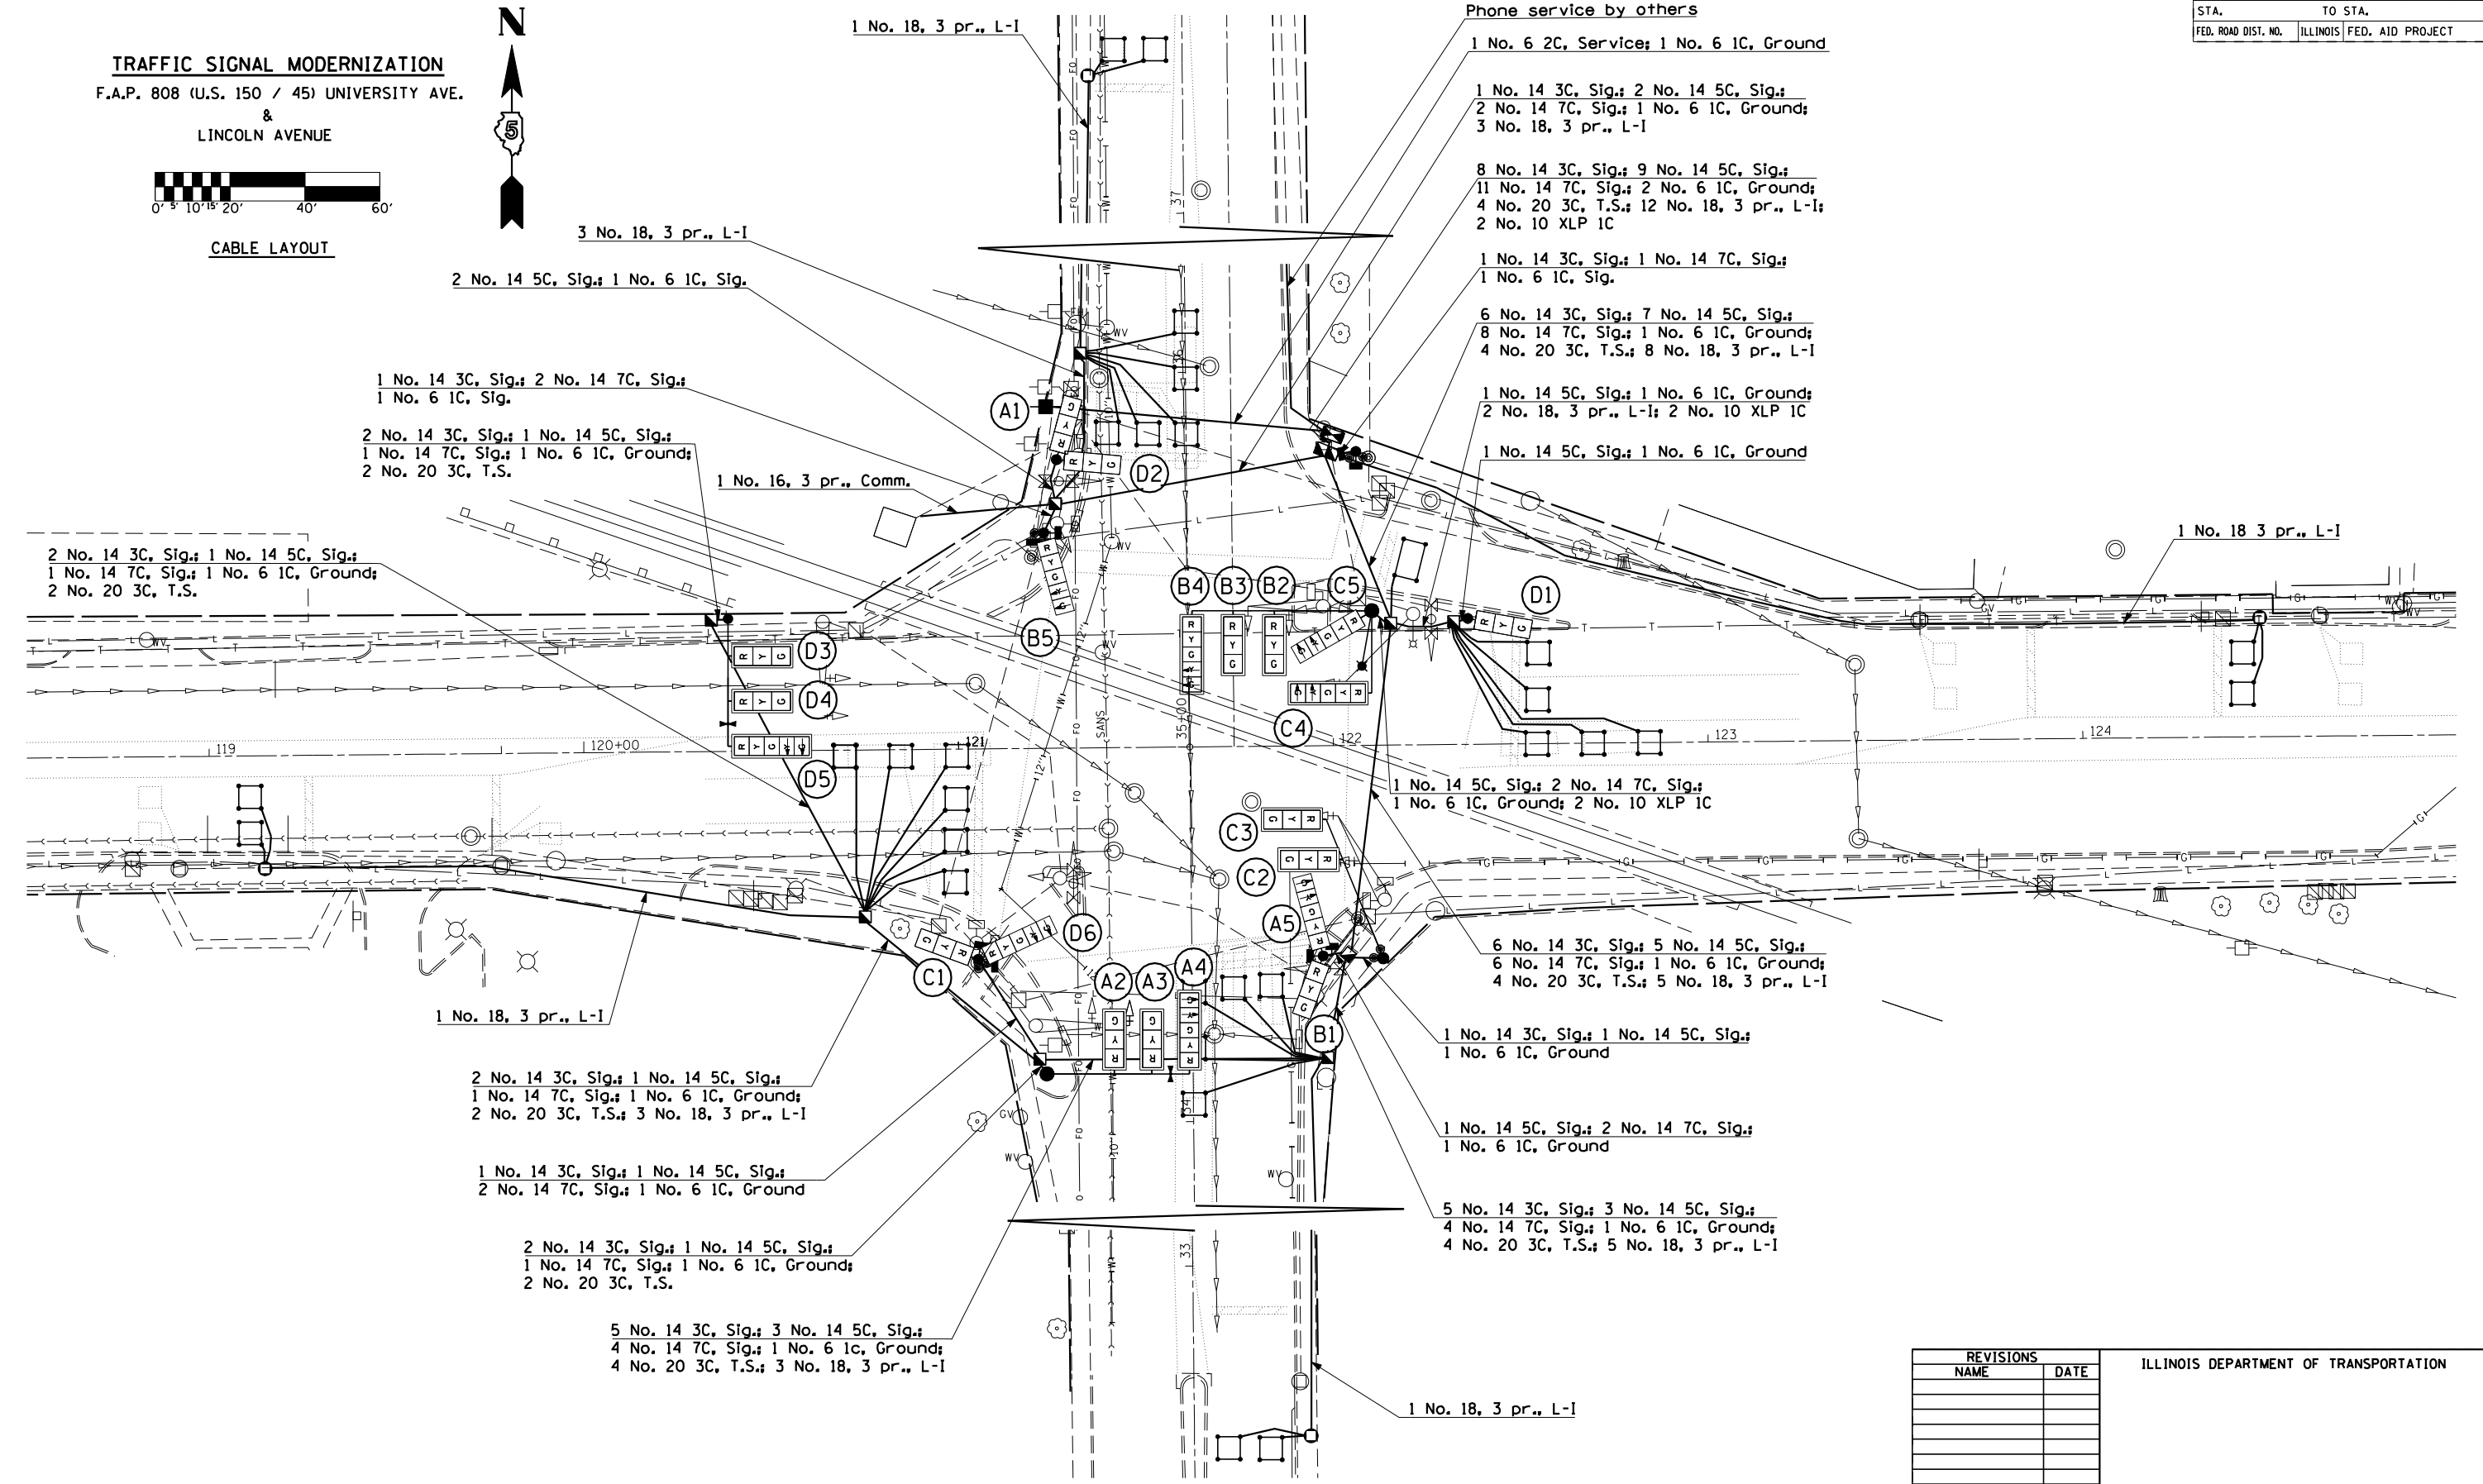

PLOT DATE = 11/30/2006
 FILE NAME = c:\projects\4587686 (v8)\sigplan\sheet.dgn
 PLOT SCALE = 42.3529" / IN.
 USER NAME = biggard

REVISIONS	
NAME	DATE

ILLINOIS DEPARTMENT OF TRANSPORTATION

SCALE: VERT. HORIZ.
DATE

DRAWN BY
CHECKED BY