



F.A.I. RTE.	SECTION	COUNTY	TOTAL SHEETS	SHEET NO.
74	(14-1)	CHAMPAIGN	22	5
STA. 1215+37.61 TO STA. 1222+62.67				

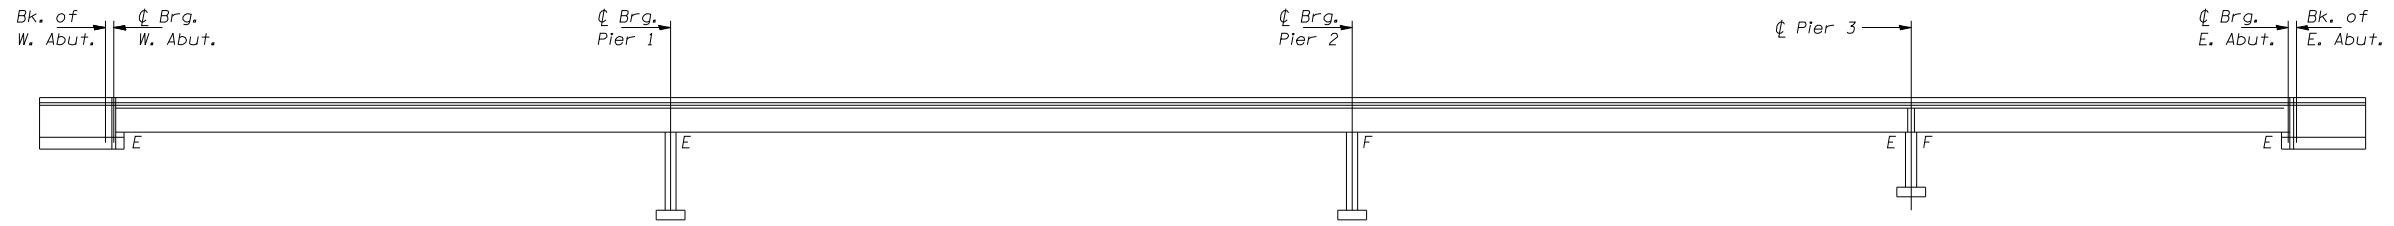

ELEVATION

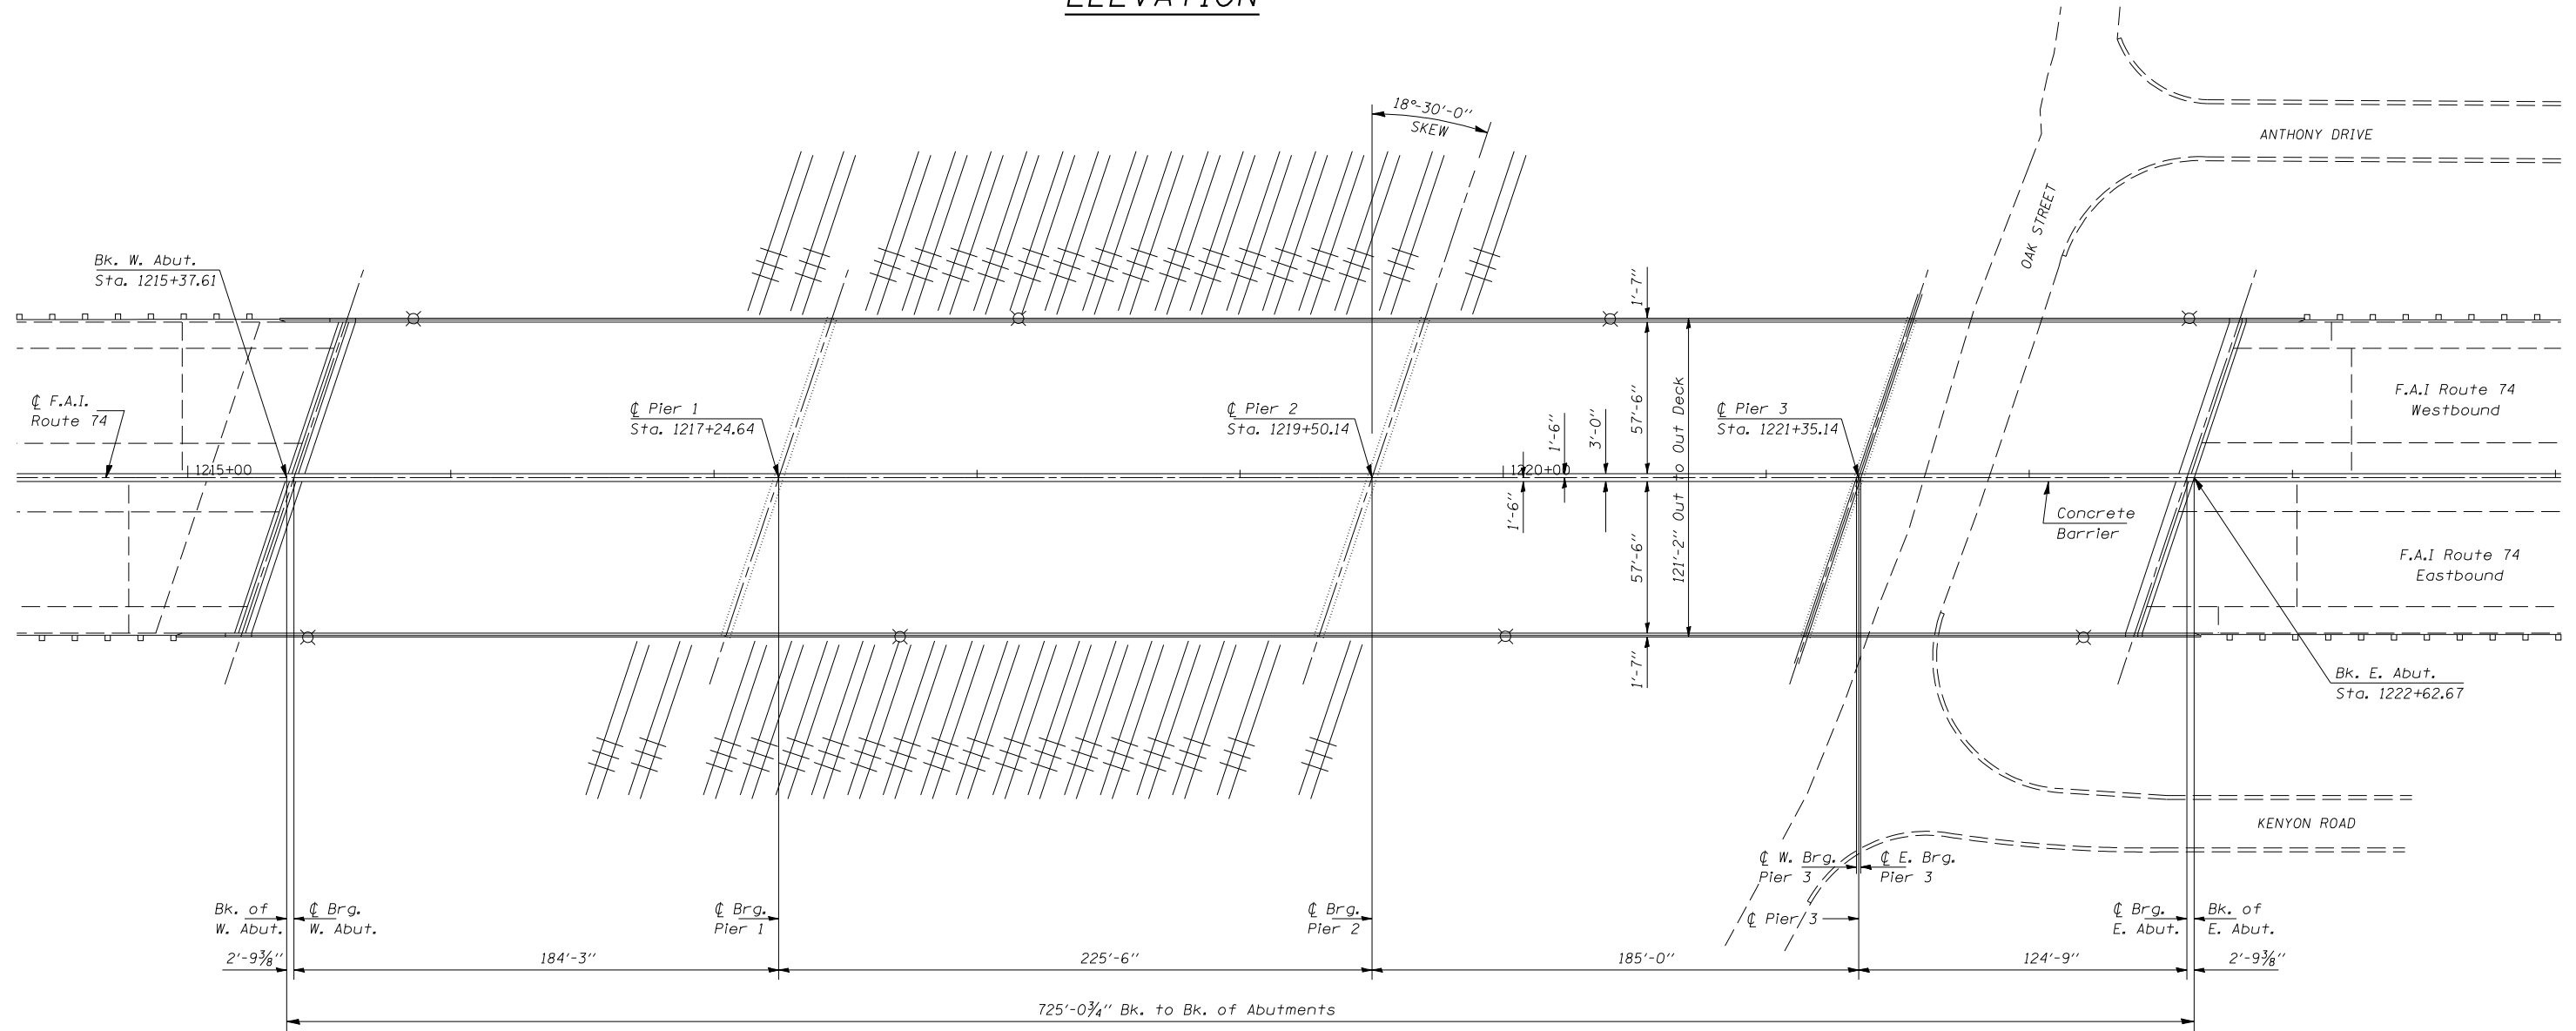

PLAN

SN 010-0021

ILLINOIS DEPARTMENT OF TRANSPORTATION
**EXISTING GENERAL PLAN
 AND ELEVATION**

F.A.I. ROUTE 74
 SECTION (14-1)
 CHAMPAIGN COUNTY

SCALE: 1" = 30'
 DATE: 09/14/06

DRAWN BY: JRP
 CHECKED BY:

