
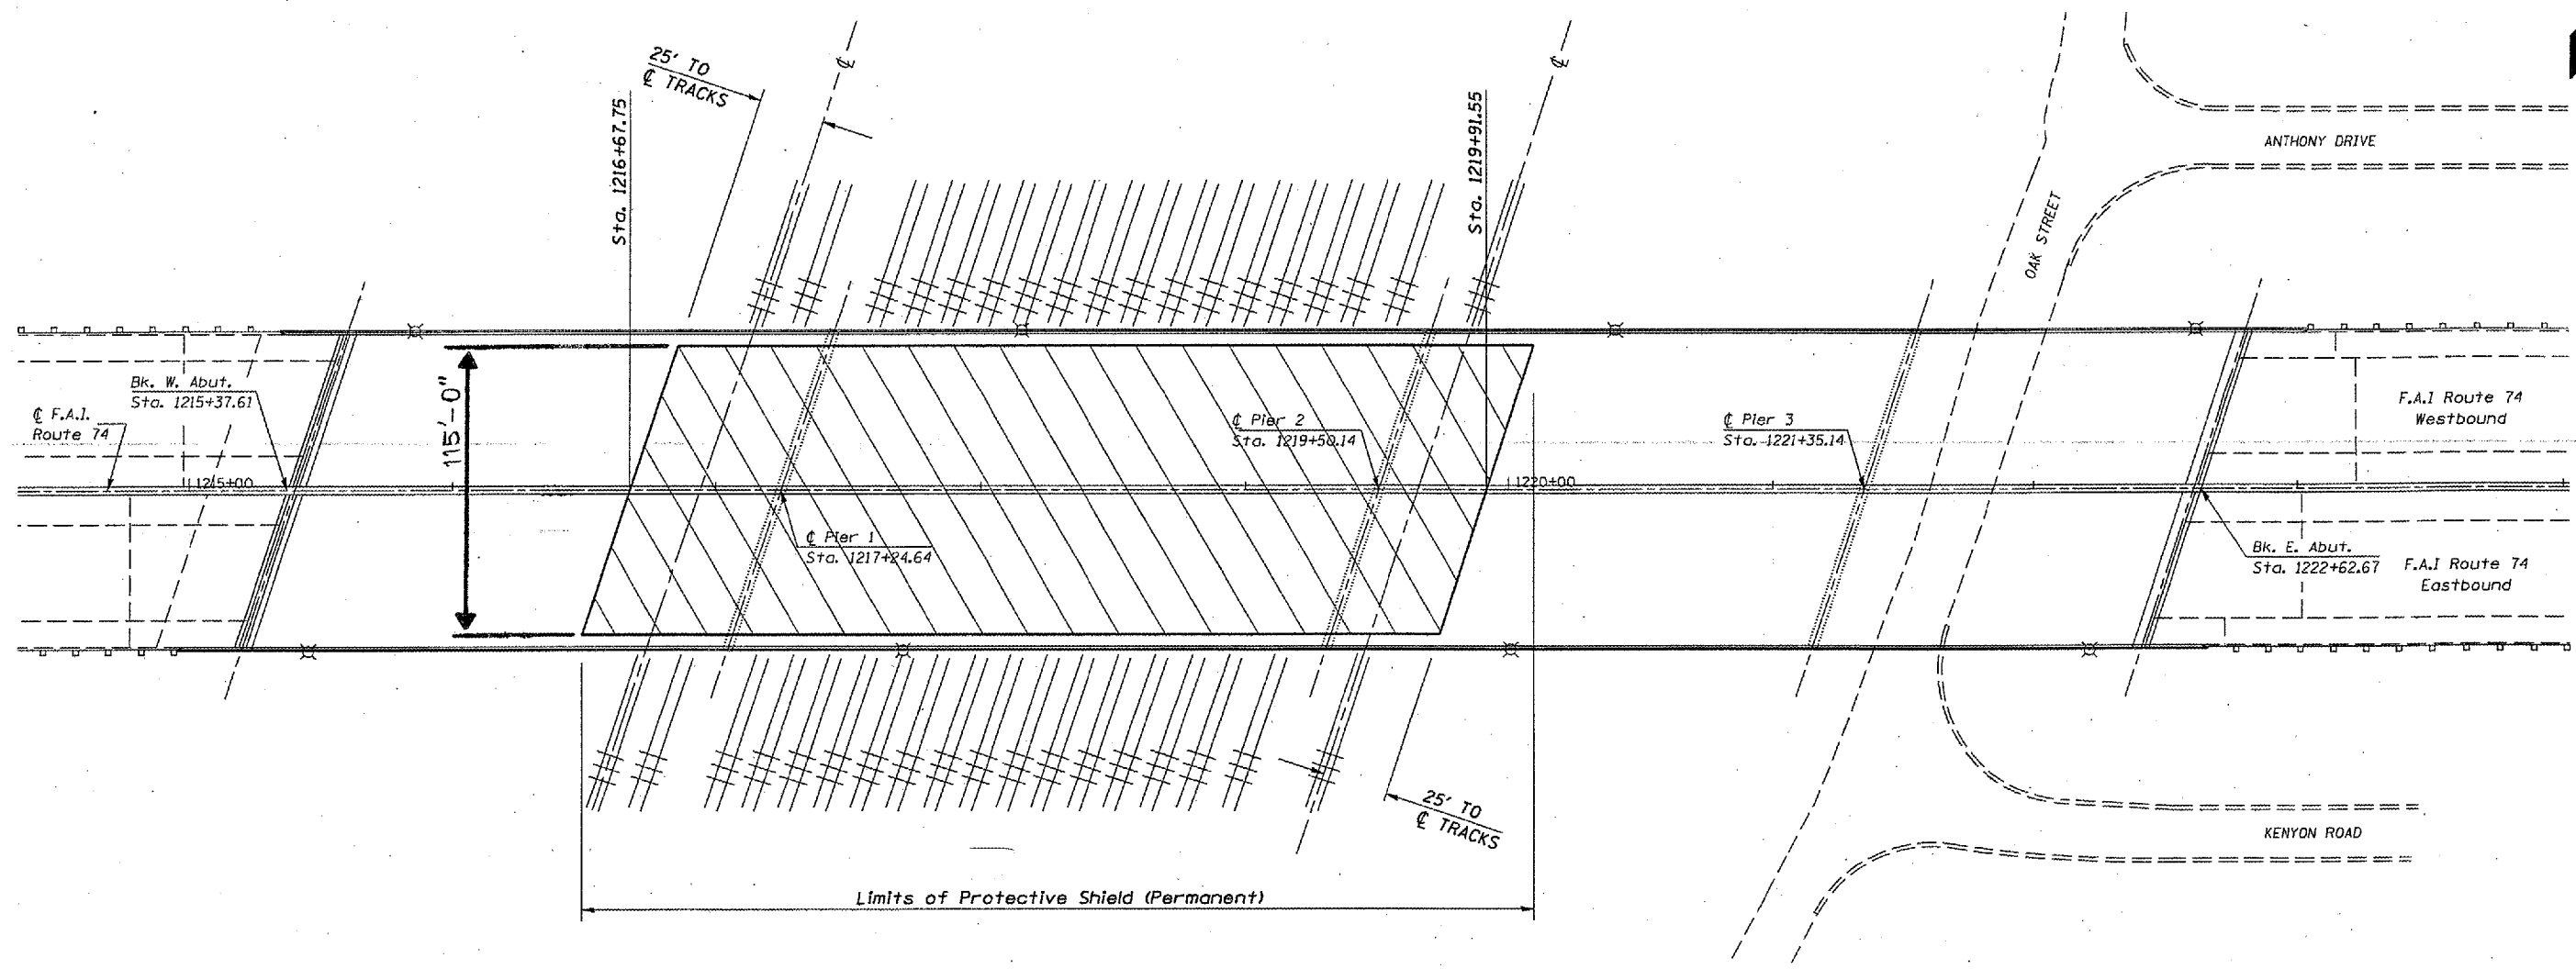


F.A.I. RTE.	SECTION	COUNTY	TOTAL SHEETS	SHEET NO.
74	(14-1)	CHAMPAIGN	22	6
STA. 1215+37.61			TO STA. 1222+62.67	

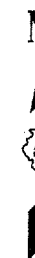

GENERAL NOTE


Plan dimensions and details relative to the existing structure have been taken from existing plans and are subject to nominal construction variations. It shall be the Contractor's responsibility to verify such dimensions and details in the field and make necessary approved adjustments prior to construction or ordering of materials. Such variations shall not be cause for additional compensation or a change in scope of work. However, the Contractor will be paid for the quantity actually furnished at the contract unit price bid for the work.

BILL OF MATERIAL

Item	Unit	Total
Protective Shield (Permanent)	Sq. Yd.	4,137.0

SN 010-0021

ILLINOIS DEPARTMENT OF TRANSPORTATION
SUPERSTRUCTURE DETAILS
 F.A.I. ROUTE 74
 SECTION (14-1)
 CHAMPAIGN COUNTY

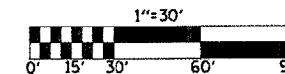

SCALE: NA
 DATE: 09/18/06
 DRAWN BY: JRP
 CHECKED BY:

PLOT DATE: 10/20/2006
 PLOT SCALE: 1/8"=1'-0"
 USER NAME: philip