
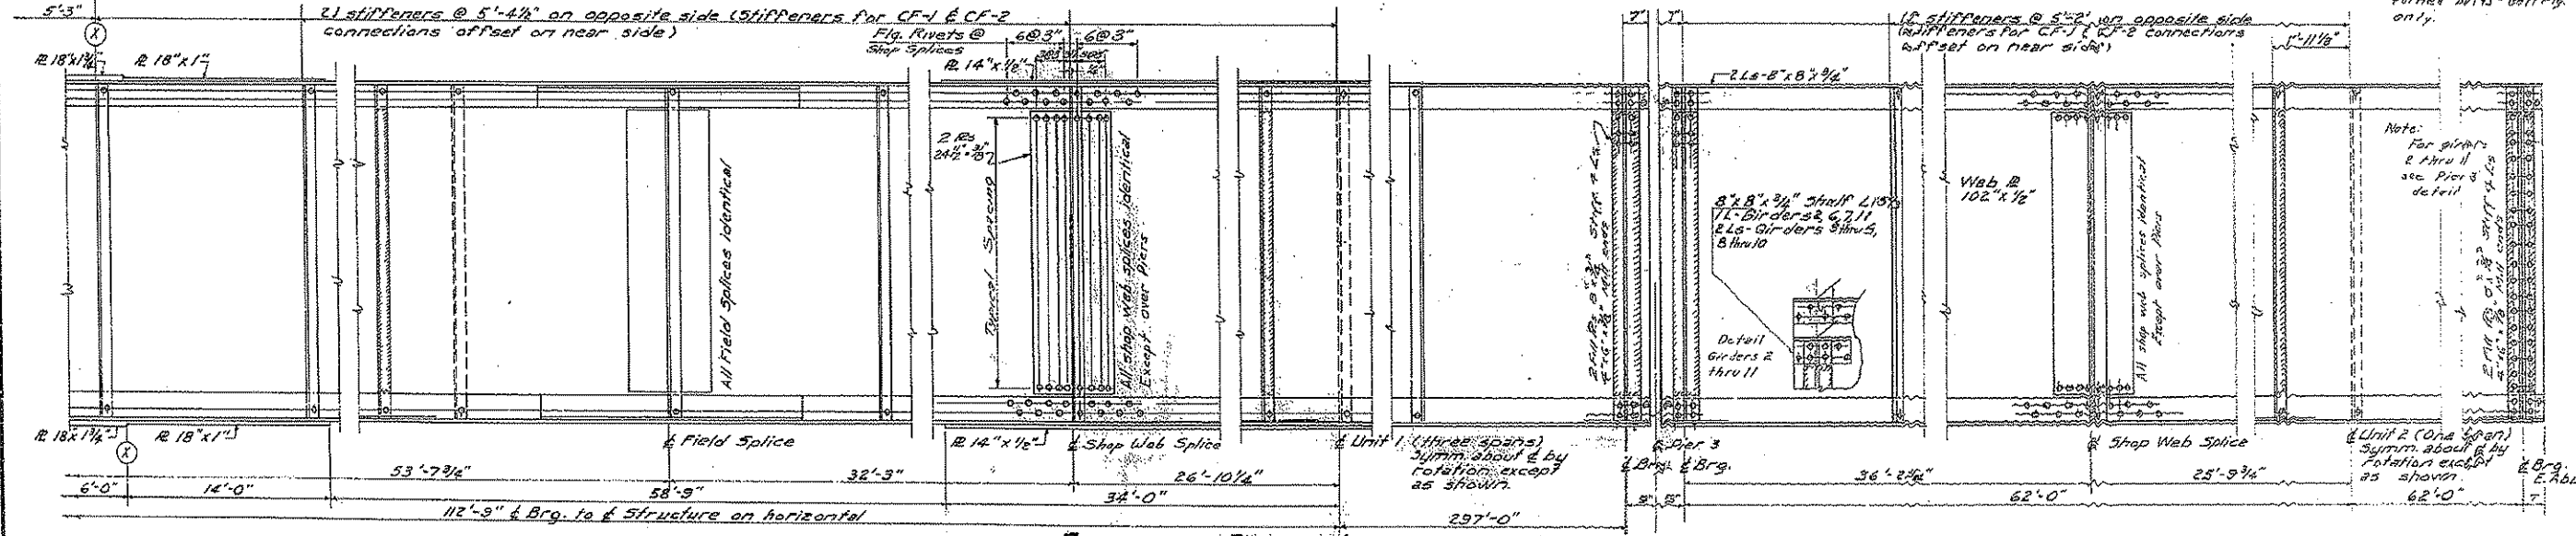
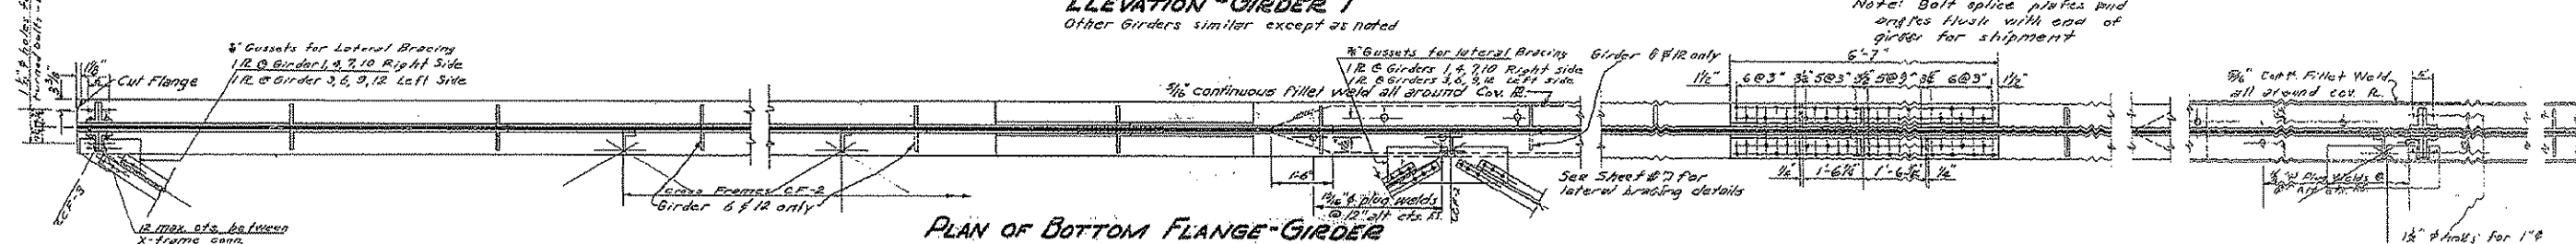


**FOR INFORMATION ONLY
NOT FOR CONSTRUCTION**

STATE OF ILLINOIS
DEPARTMENT OF PUBLIC WORKS & BUILDINGS
DIVISION OF HIGHWAYS


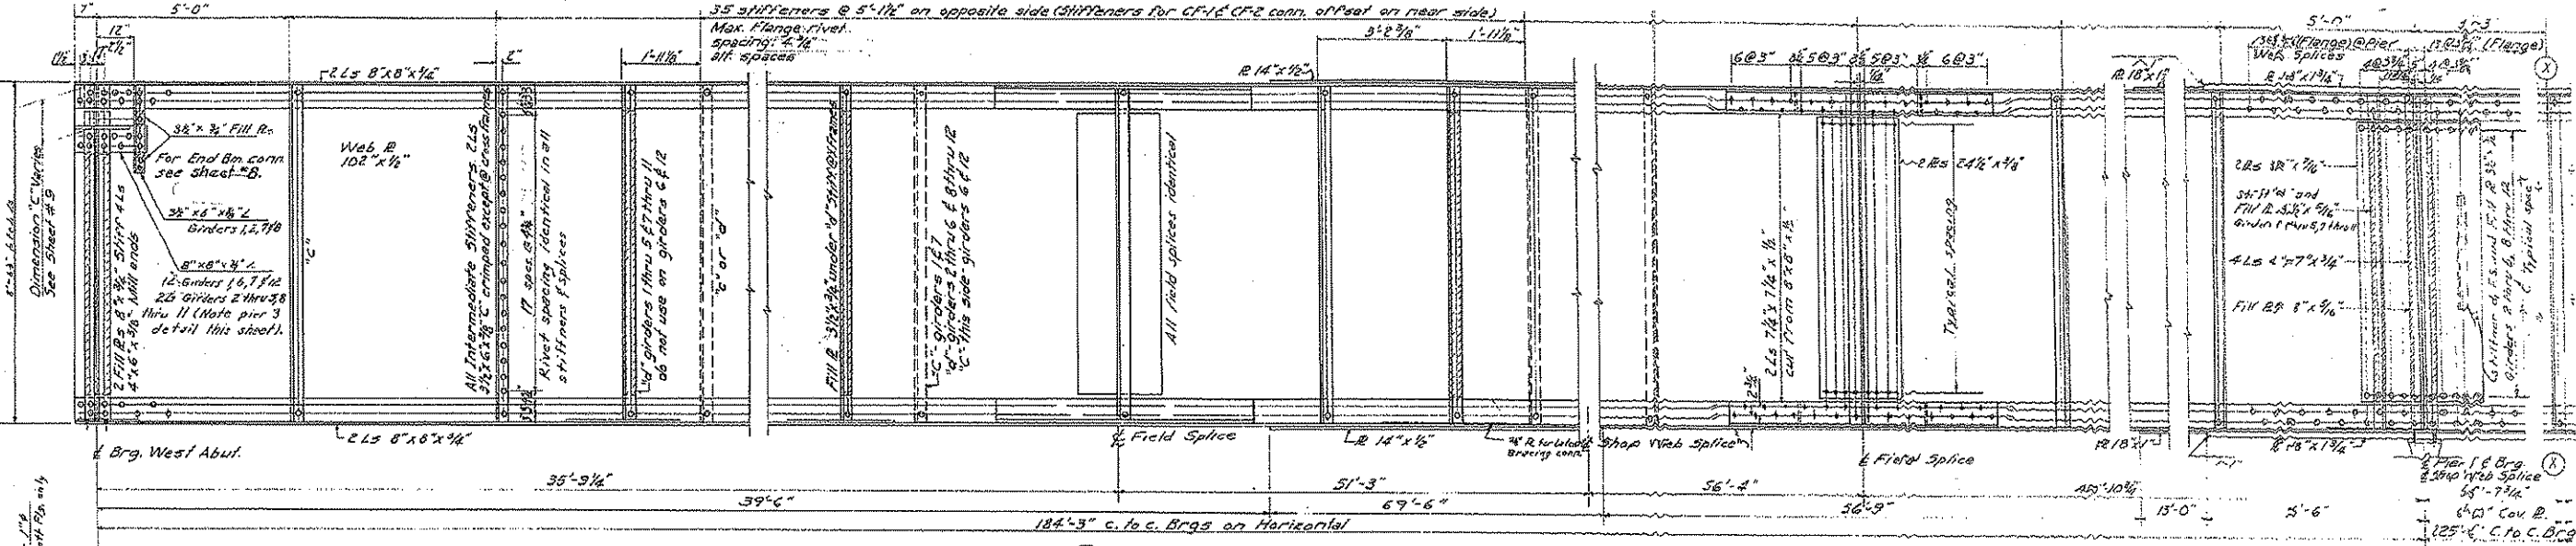


DESIGNED *A. D. Rubin*
 CHECKED *M. G. Oster*
 DRAWN *J. R. J. Gaud*
 CHECKED *M. G. Oster*

EXAMINED *J. M. Rossini*
 PASSED *[Signature]*
 APPROVED *R. B. Bartelme*

Sept. 23, 1955

Rivets 7/8", Holes 1 1/8" except as noted

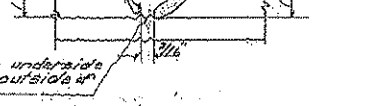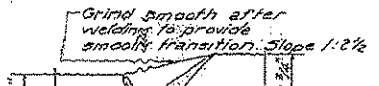

COVER TO SPLICE

HALF ELEVATION
 I.C.R.R. OVERHEAD
 F.A. RT. 39 SEC. 14VB-VF
 CHAMPAIGN COUNTY