


F.A. RTE.	SECTION	COUNTY	TOTAL SHEETS	SHEET NO.
•	••	MACOUPIN	24	13
STA.		TO STA.		
FED. ROAD DIST. NO.	ILLINOIS	FED. AID PROJECT		
• FAS 728 & FAU 8136				
•• D 6 RESURFACING 2007-1				

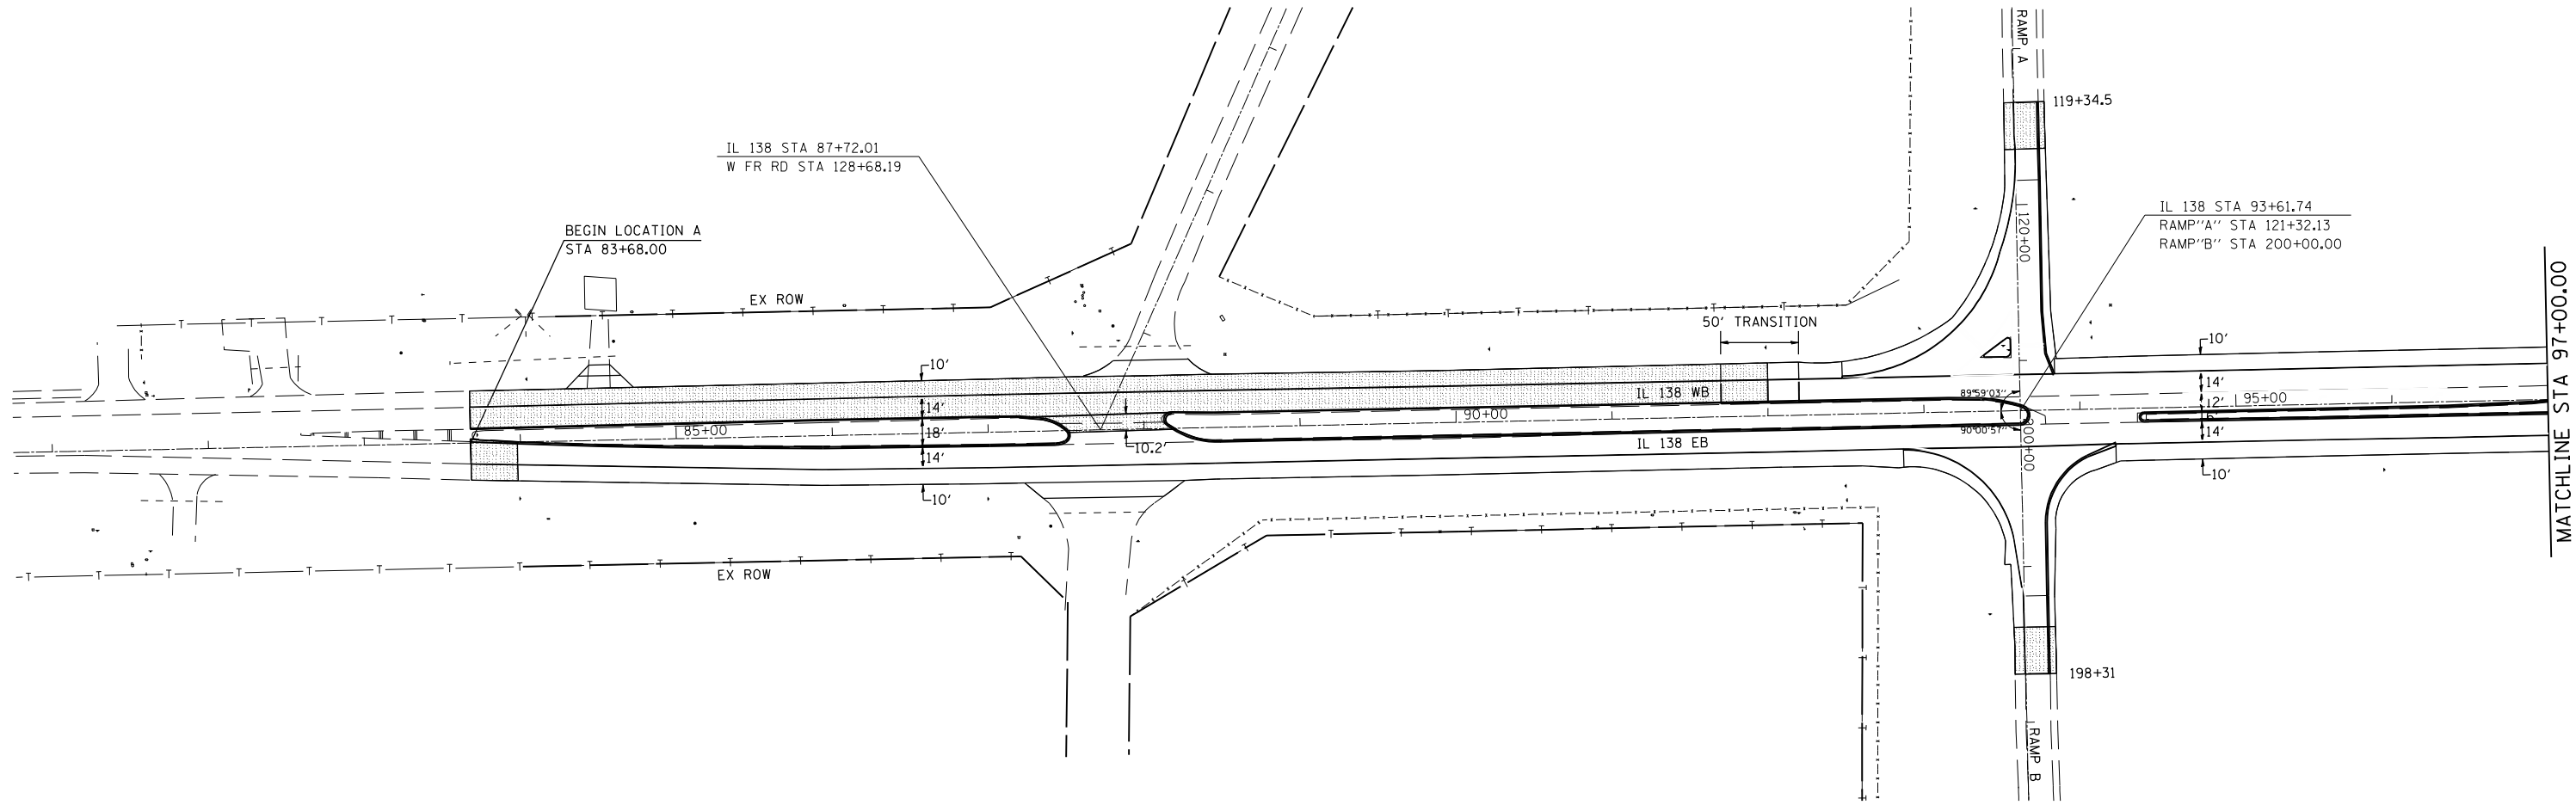

HMA SURF REM 1 1/2" / HMA SURF REM - BUTT JT /
 PCC SURF REM - BUTT JT

REVISIONS	
NAME	DATE

ILLINOIS DEPARTMENT OF TRANSPORTATION
 PLAN SHEET
 FAS 728 (IL 138) & FAU 8136 (STAUNTON ROAD)
 SECTION D 6 RESURFACING 2007-1
 MACOUPIN COUNTY

SCALE: VERT. _____
 HORIZ. _____
 DATE _____

DRAWN BY _____
 CHECKED BY _____

NOTE:
 HMA FOR IL 138 INTERCHANGE RAMPS WILL BE PAID FOR AS LEVELING
 BINDER, SURFACE, AND SHOULDERS (NOT AS INCIDENTAL HMA).

PLOT DATE = 10/24/2006
 FILE NAME = c:\projects\652483\sheet50.dgn
 PLOT SCALE = 1/8"=1'-0" / IN.
 USER NAME = laughlin-1