


F.A. RTE.	SECTION	COUNTY	TOTAL SHEETS	SHEET NO.
.	..	MACOUPIN	24	17

STA.	TO STA.
FED. ROAD DIST. NO.	ILLINOIS FED. AID PROJECT

- FAS 728 & FAU 8136
- D 6 RESURFACING 2007-1

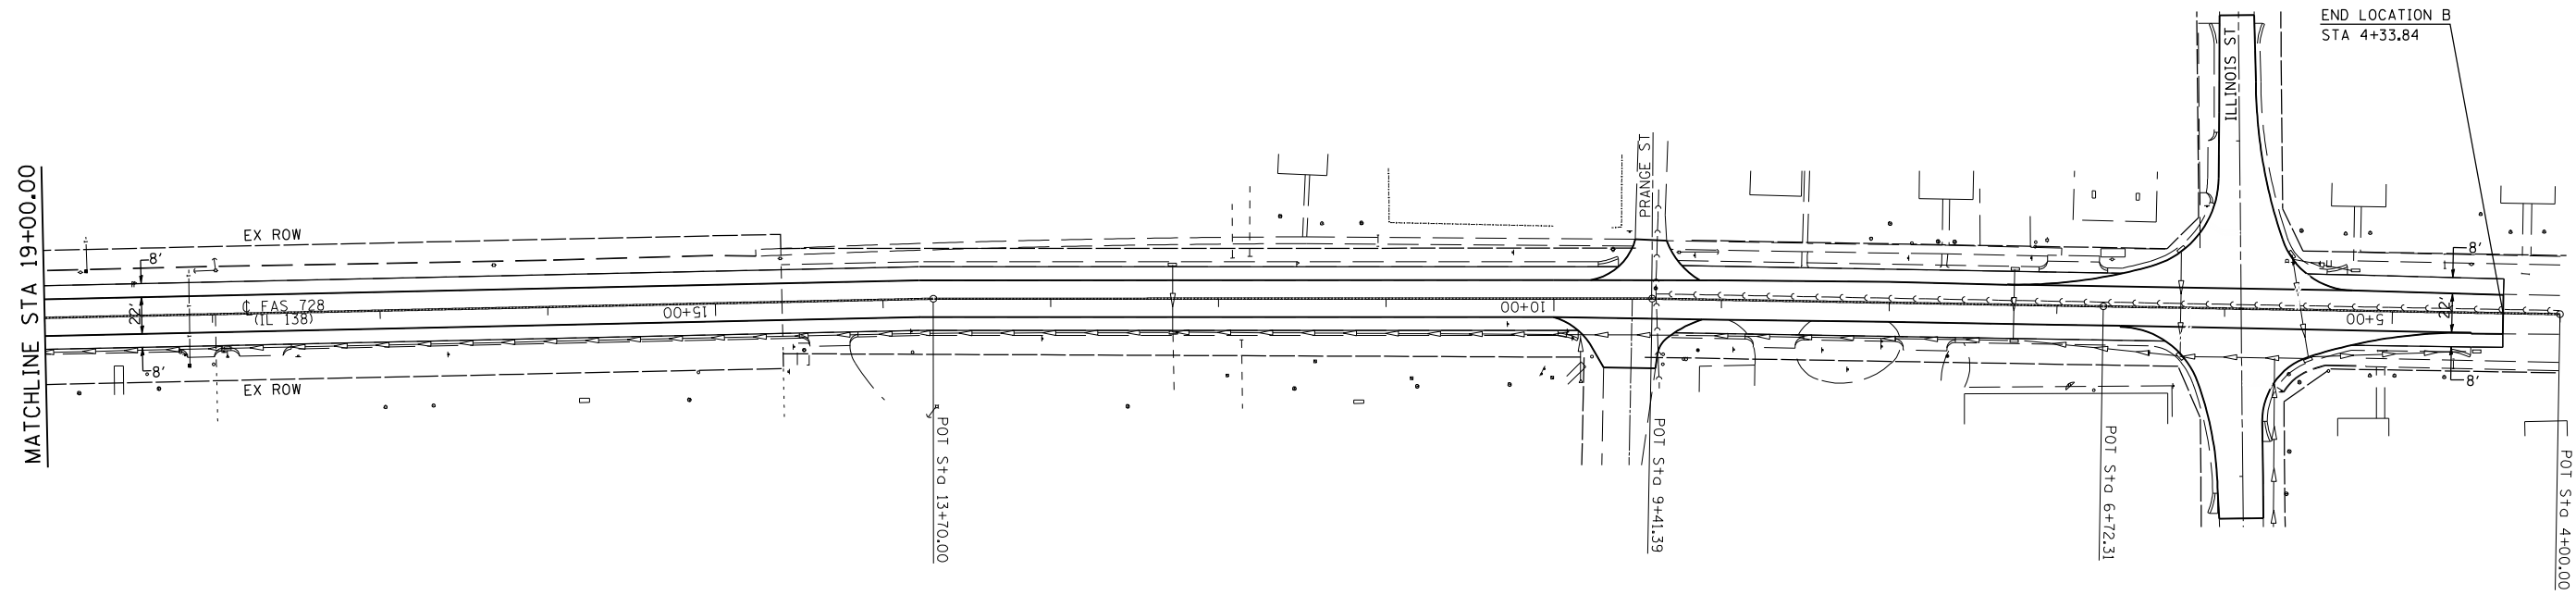

PLOT DATE = 10/25/2006
 FILE NAME = c:\projects\652403\sheet59.dgn
 PLOT SCALE = 1/8"=1'-0" / IN.
 USER NAME = laughlin-1

REVISIONS	
NAME	DATE

ILLINOIS DEPARTMENT OF TRANSPORTATION
 PLAN SHEET
 FAS 728 (IL 138) & FAU 8136 (STAUNTON ROAD)
 SECTION D 6 RESURFACING 2007-1
 MACOUPIN COUNTY
 SCALE: VERT. _____
 HORIZ. _____
 DATE _____ DRAWN BY _____
 CHECKED BY _____