


F.A. RTE.	SECTION	COUNTY	TOTAL SHEETS	SHEET NO.
.	..	MACOUPIN	24	18

STA.	TO STA.
FED. ROAD DIST. NO.	ILLINOIS FED. AID PROJECT

- FAS 728 & FAU 8136
- D 6 RESURFACING 2007-1

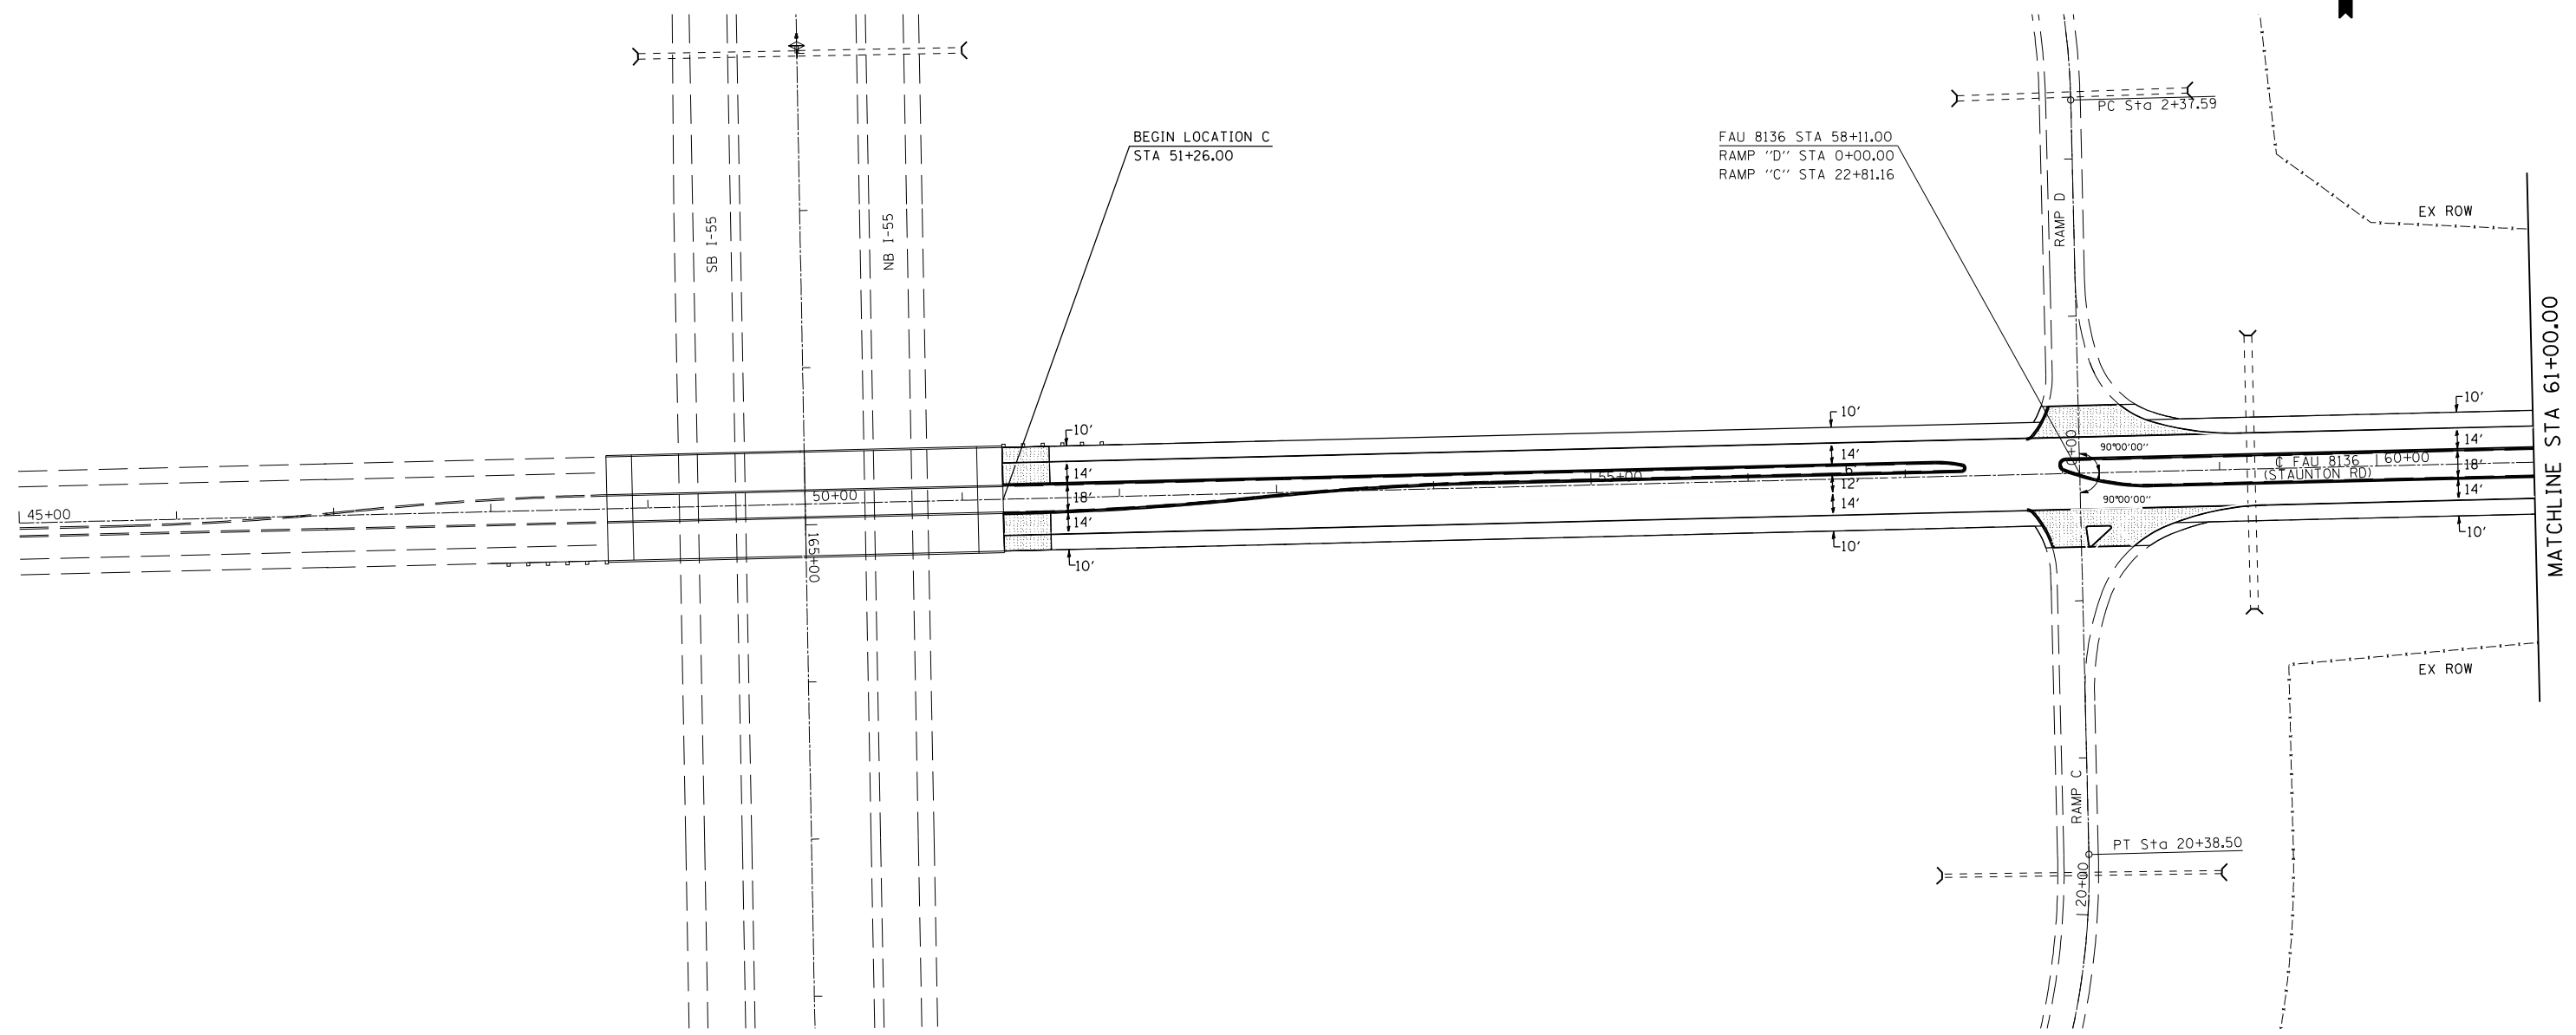

HMA SURF REM 1 1/2" / HMA SURF REM - BUTT JT /
 PCC SURF REM - BUTT JT

REVISIONS	
NAME	DATE

ILLINOIS DEPARTMENT OF TRANSPORTATION
 PLAN SHEET
 FAS 728 (IL 138) & FAU 8136 (STAUNTON ROAD)
 SECTION D 6 RESURFACING 2007-1
 MACOUPIN COUNTY
 SCALE: VERT. / HORIZ.
 DATE: / / DRAWN BY: / CHECKED BY: /

NOTE:
 HMA FOR STAUNTON ROAD INTERCHANGE RAMPS AND FRONTAGE ROADS WILL BE PAID FOR AS LEVELING BINDER, SURFACE, AND SHOULDERS (NOT AS INCIDENTAL HMA).

PLOT DATE = 10/25/2006
 FILE NAME = c:\projects\652403\sheet50.dgn
 PLOT SCALE = 1/8"=1'-0" / IN.
 USER NAME = laughlin-1