



F.A. RTE.	SECTION	COUNTY	TOTAL SHEETS	SHEET NO.
•	••	MACOUPIN	24	21

STA.	TO STA.
FED. ROAD DIST. NO.	ILLINOIS FED. AID PROJECT

- FAS 728 & FAU 8136
- D 6 RESURFACING 2007-1

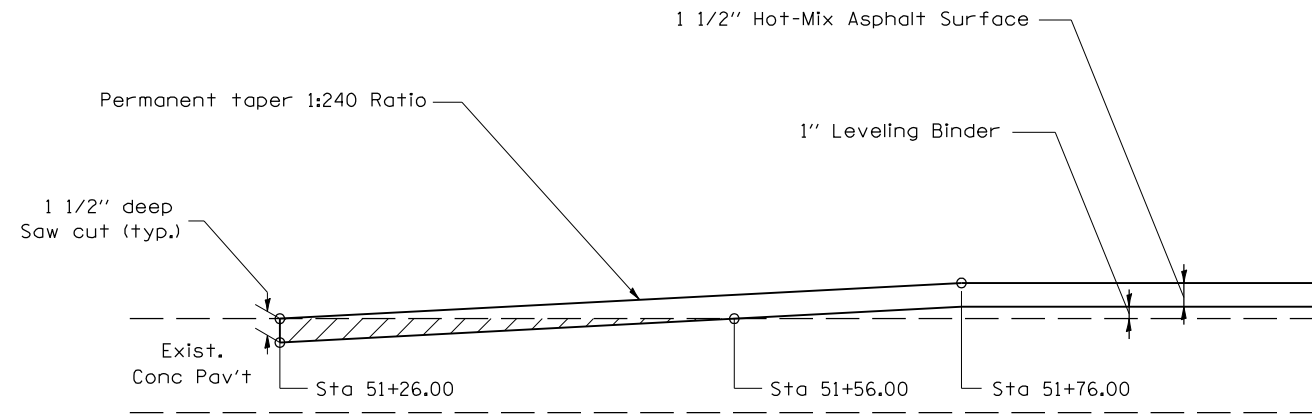

BUTT JOINT DETAIL
STAUNTON RD (PART C)

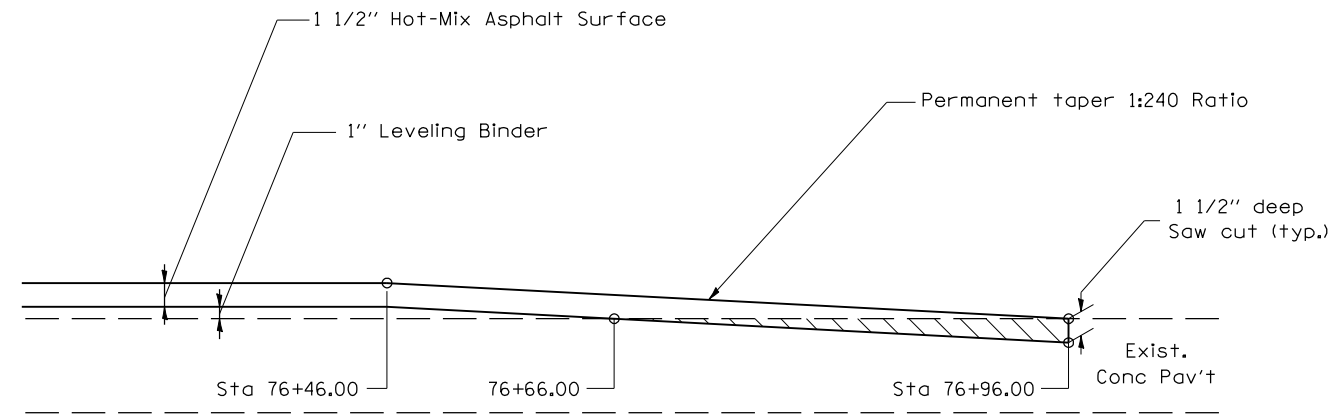

BUTT JOINT DETAIL
STAUNTON RD (PART C)

PLOT DATE = 10/24/2006
FILE NAME = c:\p\projects\652483\shdetail1.dgn
PLOT SCALE = 1/8"=1'-0" / IN.
USER NAME = laughlin-1

REVISIONS	
NAME	DATE

ILLINOIS DEPARTMENT OF TRANSPORTATION
BUTT JOINT DETAIL
FAS 728 (IL 138) & FAU 8136 (STAUNTON ROAD)
SECTION D 6 RESURFACING 2007-1
MACOUPIN COUNTY
SCALE: VERT. DRAWN BY
 HORIZ. CHECKED BY
DATE