
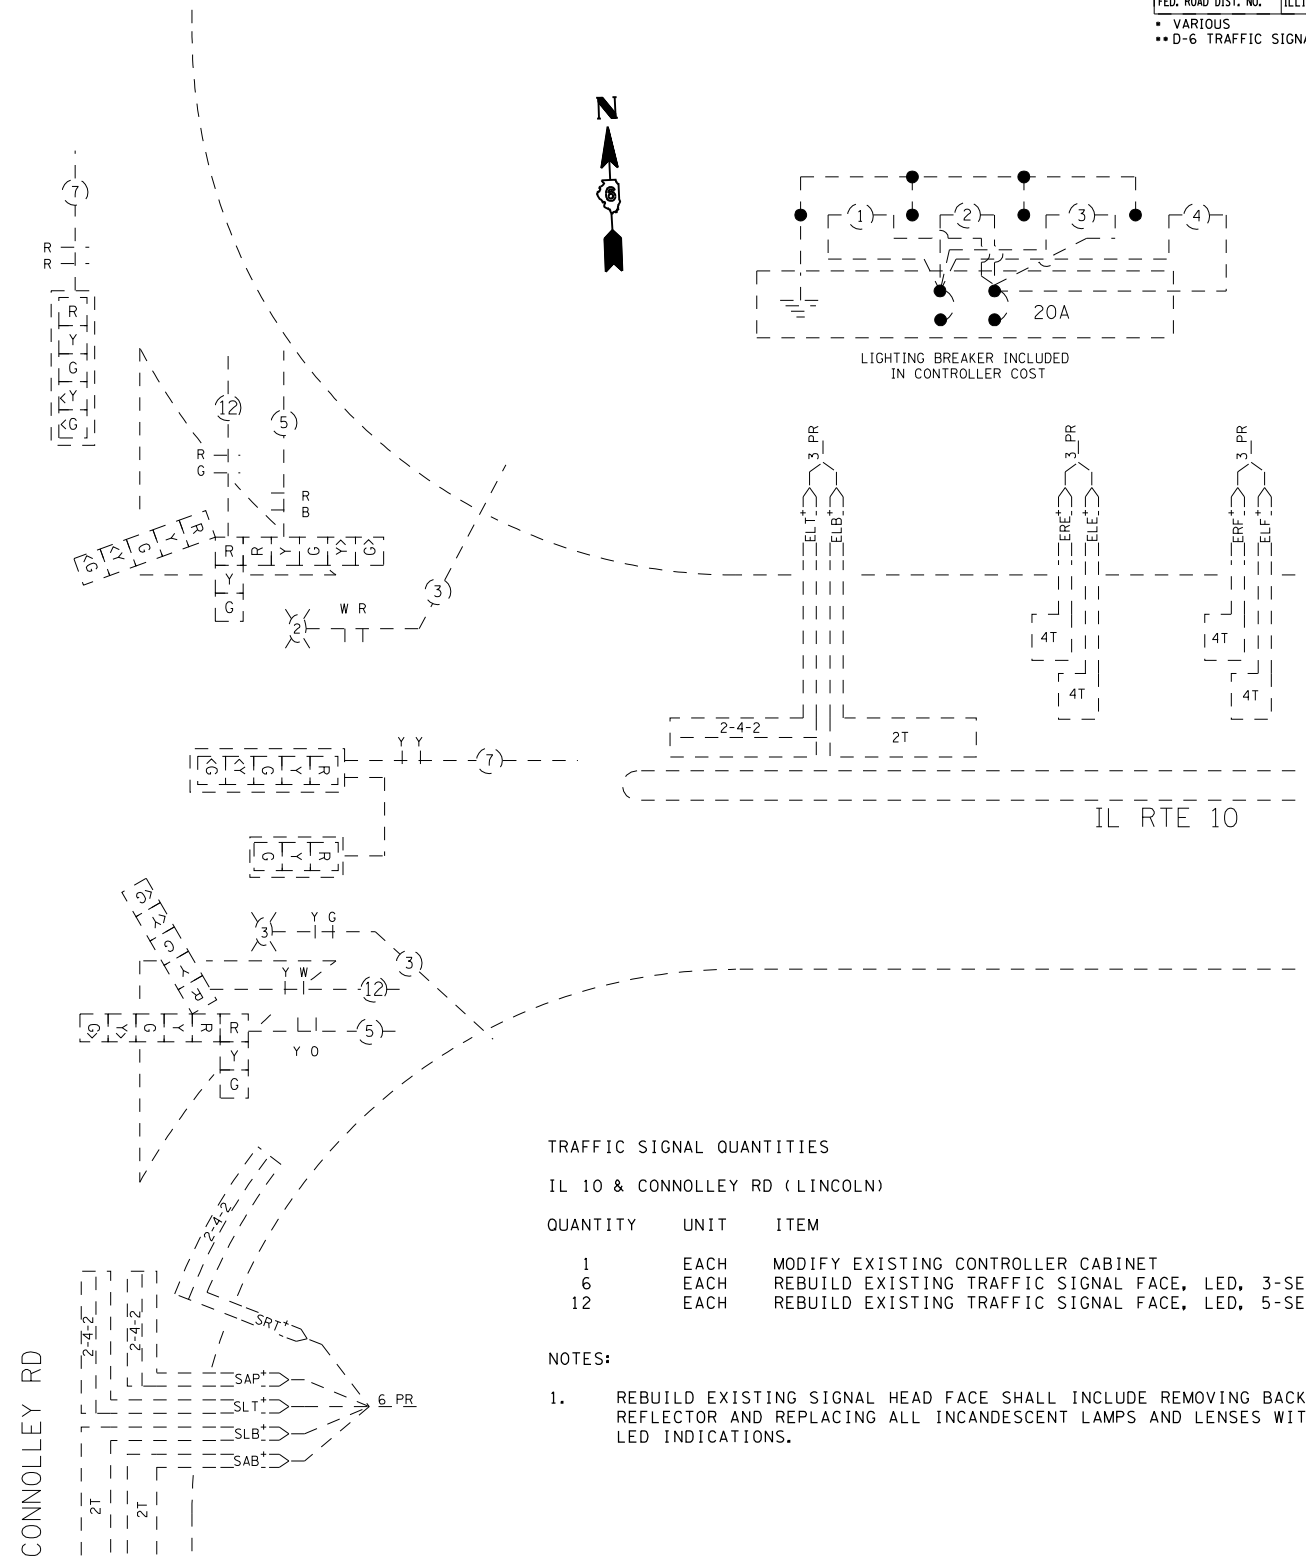
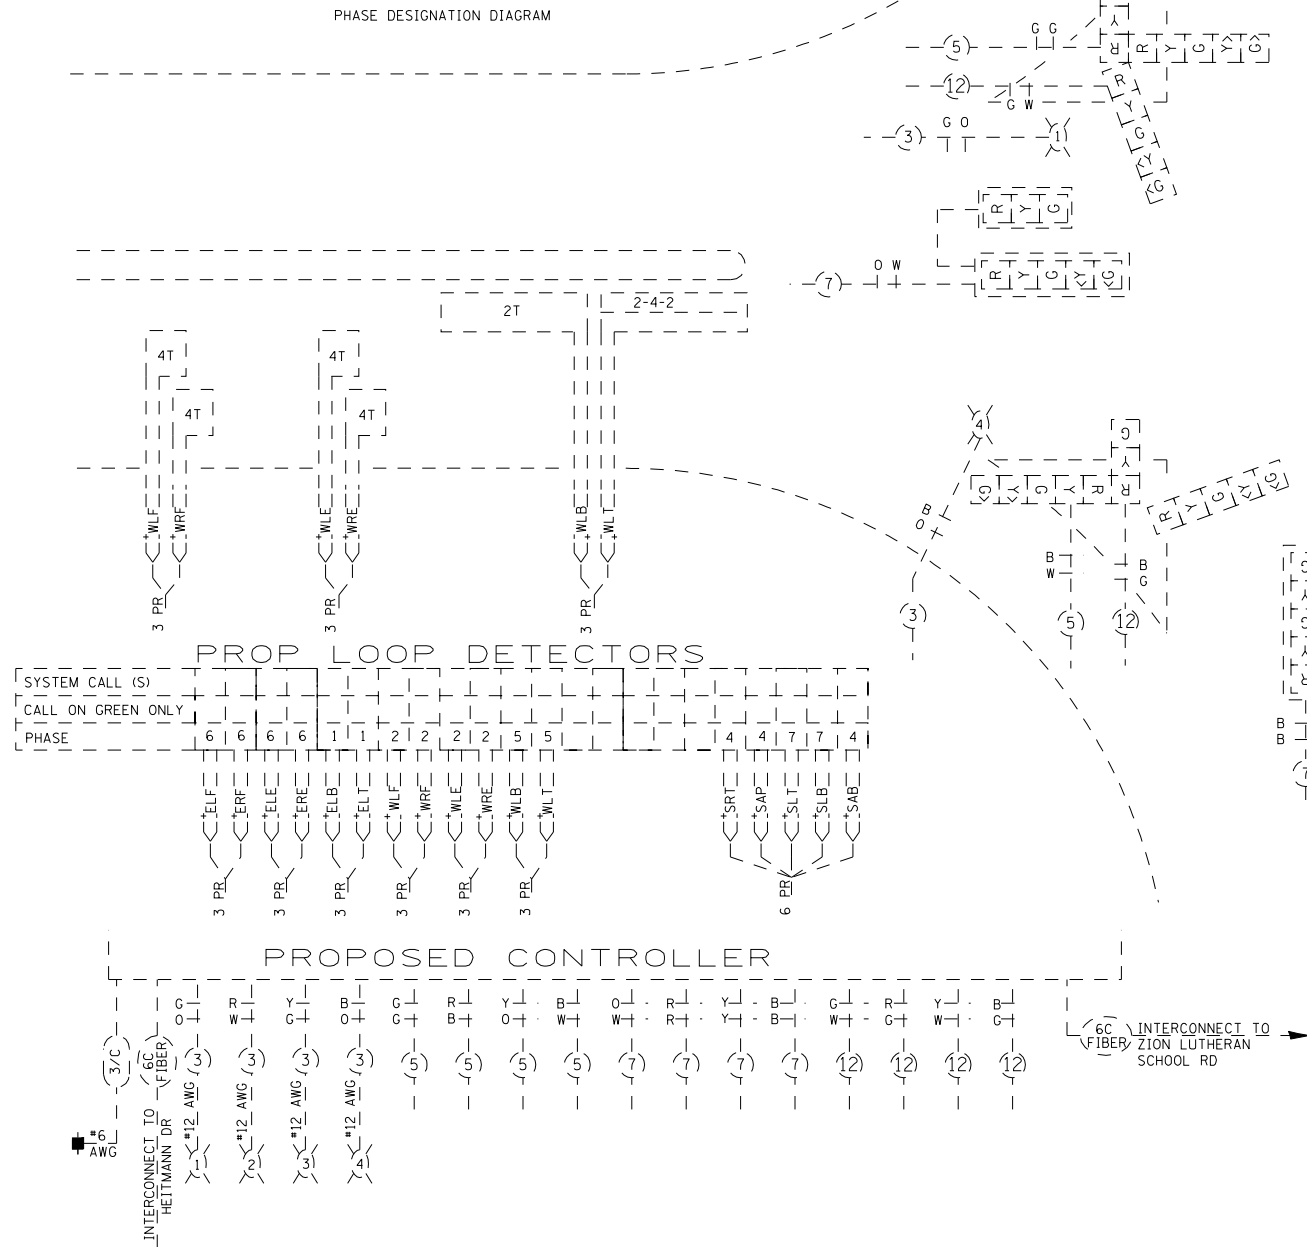


F.A. RTE.	SECTION	COUNTY	TOTAL SHEETS	SHEET NO.
•	••	VARIOUS	30	8
STA.		TO STA.		
FED. ROAD DIST. NO.	ILLINOIS	FED. AID PROJECT		
• VARIOUS				
•• D-6 TRAFFIC SIGNAL MOD 2004-2				

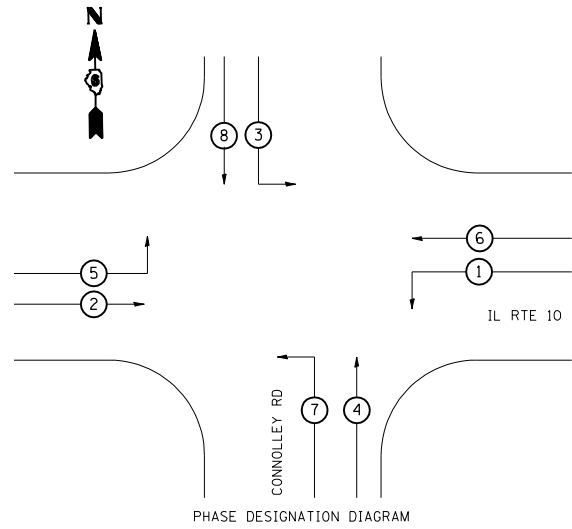

TRAFFIC SIGNAL QUANTITIES

IL 10 & CONNOLLEY RD (LINCOLN)

QUANTITY	UNIT	ITEM
1	EACH	MODIFY EXISTING CONTROLLER CABINET
6	EACH	REBUILD EXISTING TRAFFIC SIGNAL FACE, LED, 3-SECTION
12	EACH	REBUILD EXISTING TRAFFIC SIGNAL FACE, LED, 5-SECTION

NOTES:

- REBUILD EXISTING SIGNAL HEAD FACE SHALL INCLUDE REMOVING BACK REFLECTOR AND REPLACING ALL INCANDESCENT LAMPS AND LENSES WITH LED INDICATIONS.

PLOT DATE = 10/24/2005  
 FILE NAME = c:\p\projects\652885\ts\sheet8.m32  
 PLOT SCALE = 4.23525 / IN.  
 USER NAME = laughlin-1

REVISIONS	
NAME	DATE

ILLINOIS DEPARTMENT OF TRANSPORTATION  
**EXISTING TRAFFIC SIGNALS**  
 IL 10 & CONNOLLEY DR  
 LOGAN COUNTY

SCALE: VERT. HORIZ.  
 DATE: MAY '06  
 DRAWN BY: KDA  
 CHECKED BY: