


F.A. RTE.	SECTION	COUNTY	TOTAL SHEETS	SHEET NO.
*	**	VARIOUS	30	14
STA.		TO STA.		
FED. ROAD DIST. NO.	ILLINOIS	FED. AID PROJECT		
* VARIOUS				
** D-6 TRAFFIC SIGNAL MOD 2004-2				

TRAFFIC SIGNAL QUANTITIES
IL 4 & COTTONWOOD DR (CHATHAM)

QUANTITY	UNIT	ITEM
1	EACH	MODIFY EXISTING CONTROLLER CABINET
12	EACH	REBUILD EXISTING TRAFFIC SIGNAL FACE, 3-SECTION, LED
4	EACH	REBUILD EXISTING TRAFFIC SIGNAL FACE, 5-SECTION, LED
8	EACH	REBUILD EXISTING PEDESTRIAN SIGNAL HEAD FACE, LED


NOTES:

- REBUILD EXISTING SIGNAL HEAD FACE SHALL INCLUDE REMOVING BACK REFLECTOR AND REPLACING ALL INCANDESCENT LAMPS AND LENSES WITH LED INDICATIONS.

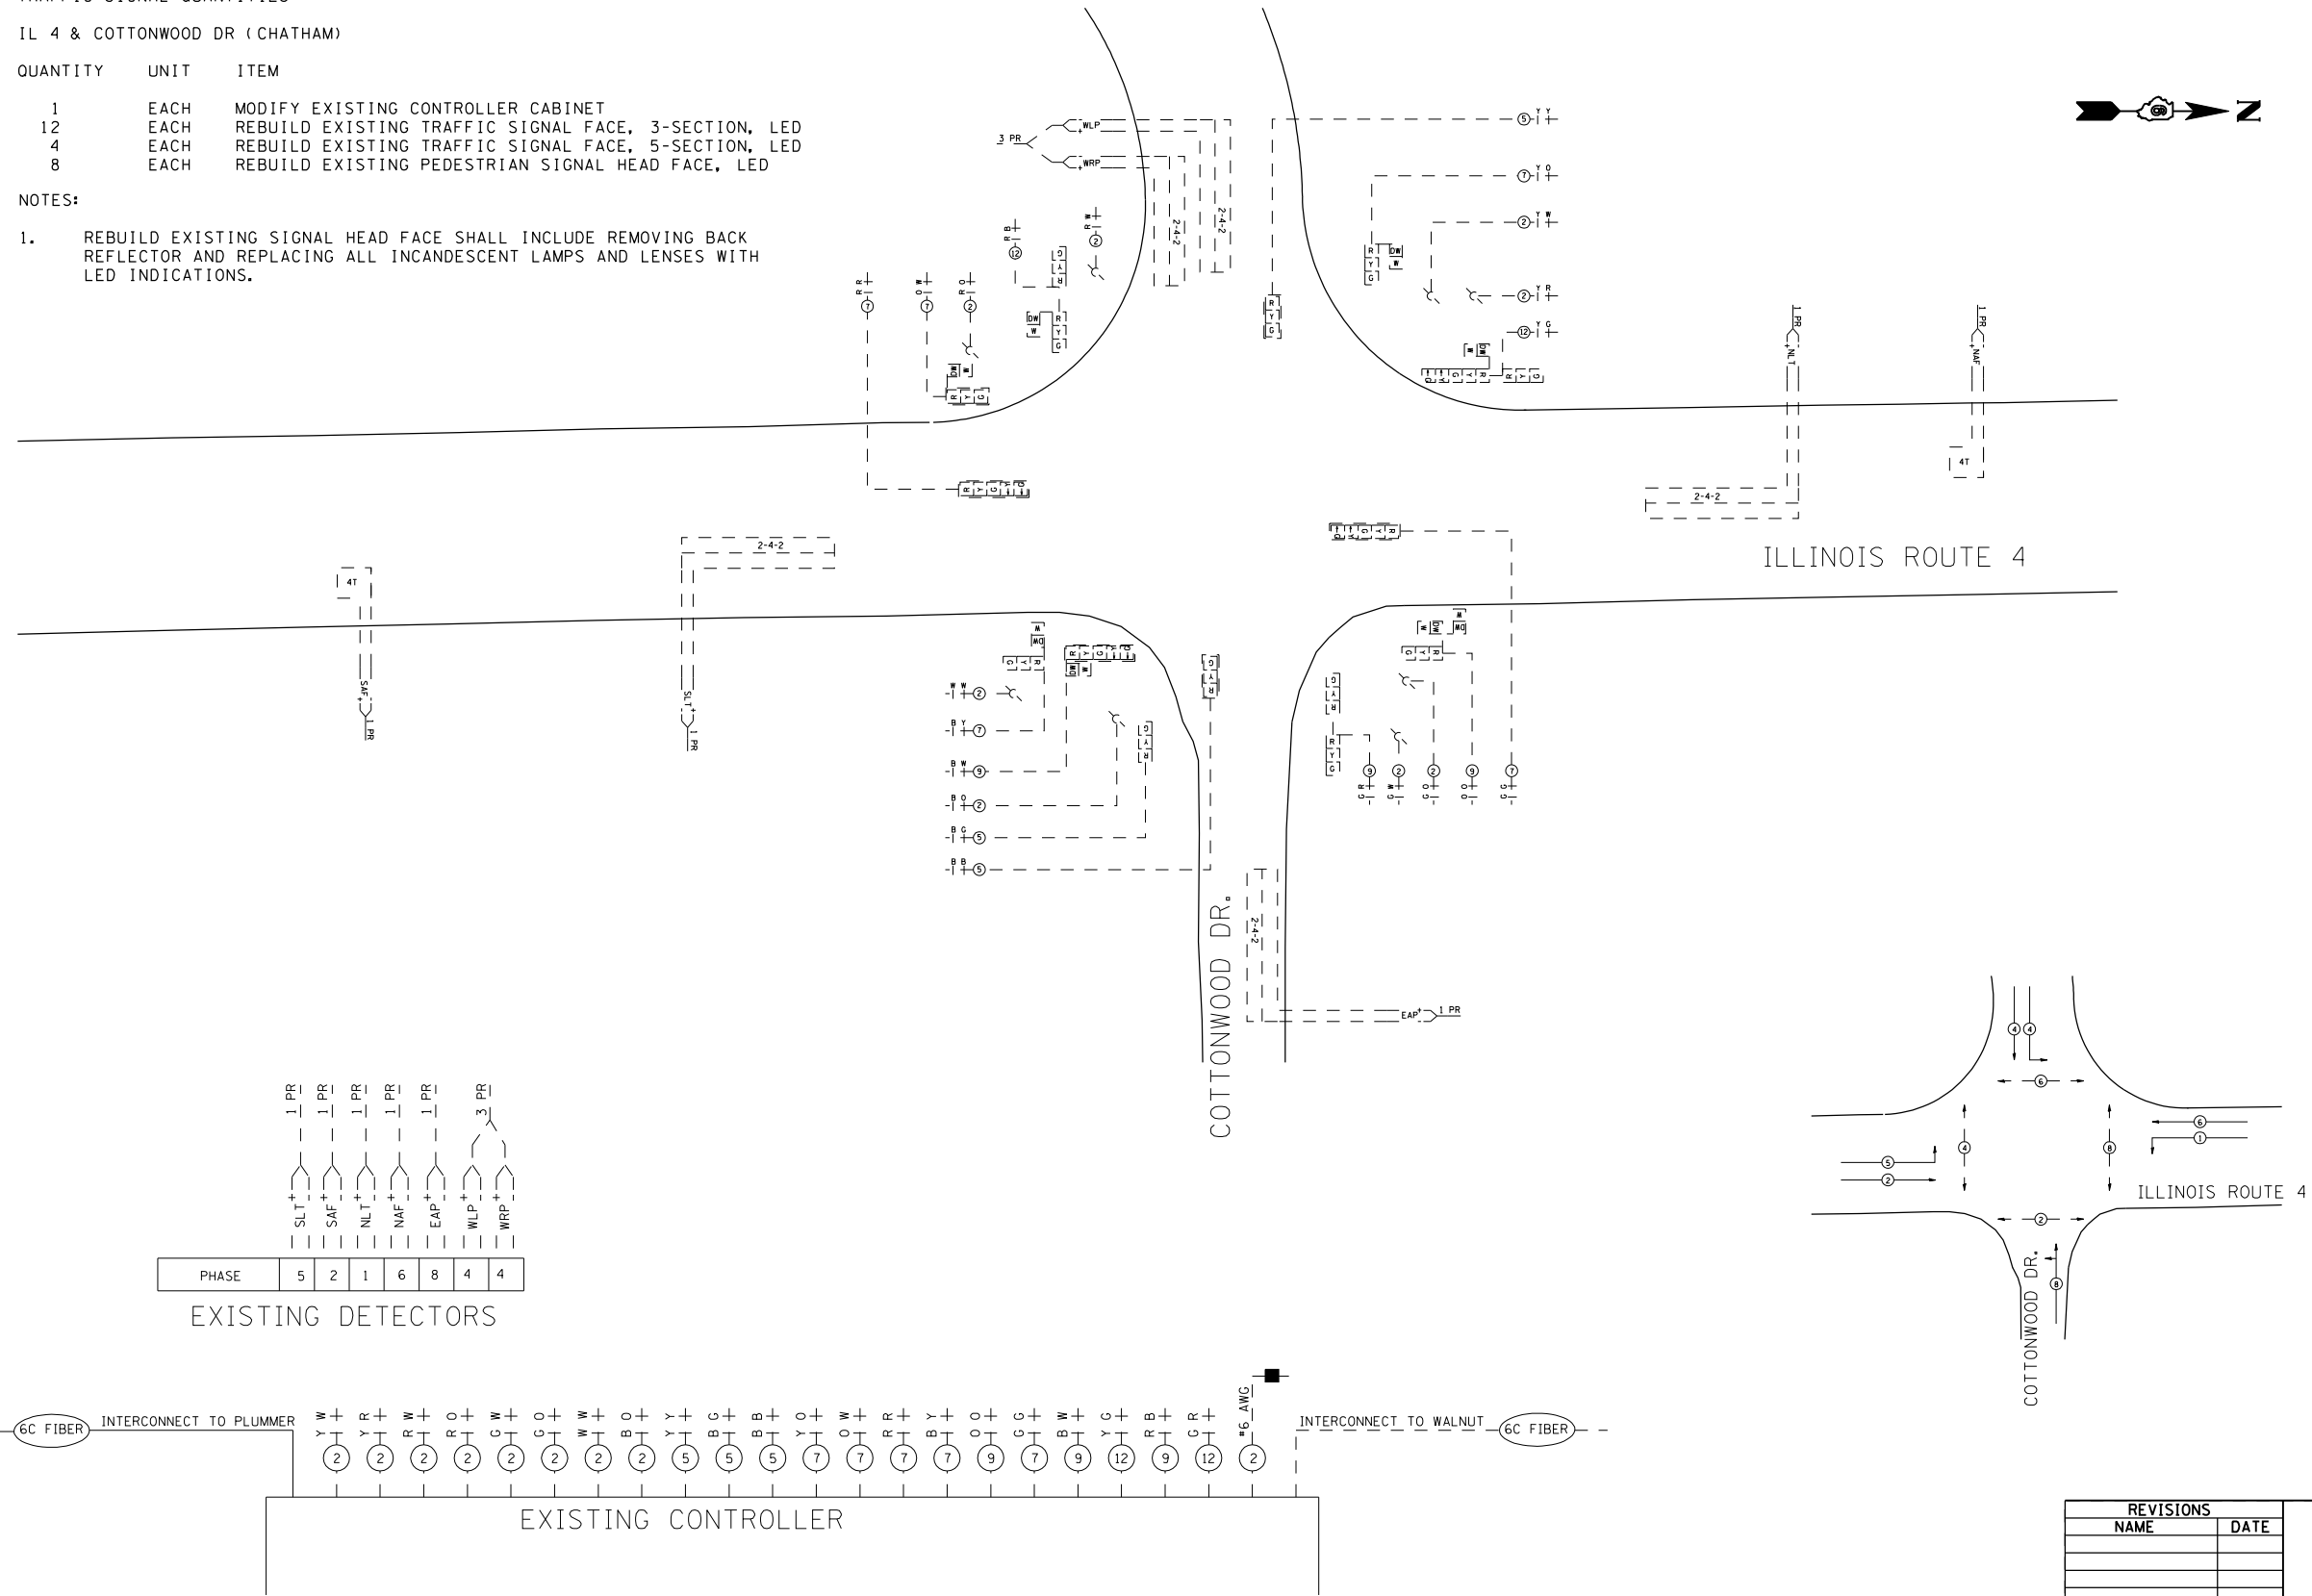

PHASE	5	2	1	6	8	4	4
SLI	1 PR						
SAF	1 PR						
NL	1 PR						
NAF	1 PR						
EAP	1 PR						
WLP					3 PR		
WRP							

EXISTING DETECTORS

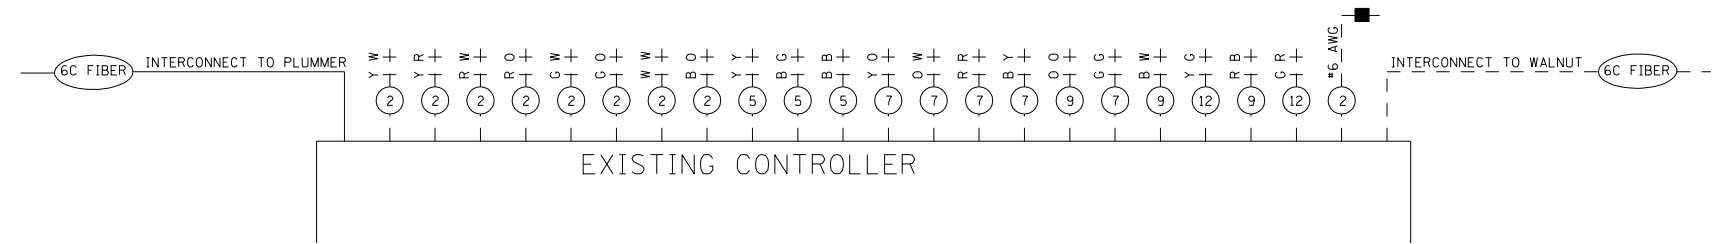

REVISIONS	
NAME	DATE

ILLINOIS DEPARTMENT OF TRANSPORTATION
EXISTING TRAFFIC SIGNALS
IL 4 & COTTONWOOD DR
SANGAMON COUNTY

SCALE: VERT. DRAWN BY: KDA
 HORIZ. CHECKED BY:
DATE: MAY '06

PLOT DATE = 10/24/2006
FILE NAME = c:\p\projects\652884\ts\sheet.m32
PLOT SCALE = 42,352% / IN.
USER NAME = laughlin-1