

| F.A. RTE.                        | SECTION  | COUNTY           | TOTAL SHEETS | SHEET NO. |
|----------------------------------|----------|------------------|--------------|-----------|
| •                                | ••       | VARIOUS          | 30           | 17        |
| STA.                             |          | TO STA.          |              |           |
| FED. ROAD DIST. NO.              | ILLINOIS | FED. AID PROJECT |              |           |
| • VARIOUS                        |          |                  |              |           |
| •• D-6 TRAFFIC SIGNAL MOD 2004-2 |          |                  |              |           |



TRAFFIC SIGNAL QUANTITIES

VANDALIA & FAIRGROUND (HILLSBORO)


| QUANTITY | UNIT | ITEM   |
|----------|------|--|
| 1        | EACH | MODIFY EXISTING CONTROLLER CABINET                   |
| 8        | EACH | REBUILD EXISTING TRAFFIC SIGNAL FACE, 3-SECTION, LED |
| 4        | EACH | REBUILD EXISTING TRAFFIC SIGNAL FACE, 4-SECTION, LED |
| 4        | EACH | REBUILD EXISTING TRAFFIC SIGNAL FACE, 5-SECTION, LED |
| 4        | EACH | REBUILD EXISTING PEDESTRIAN SIGNAL HEAD FACE, LED    |

NOTES:

- REBUILD EXISTING SIGNAL HEAD FACE SHALL INCLUDE REMOVING BACK REFLECTOR AND REPLACING ALL INCANDESCENT LAMPS AND LENSES WITH LED INDICATIONS.

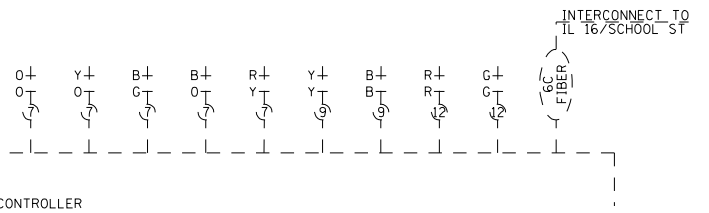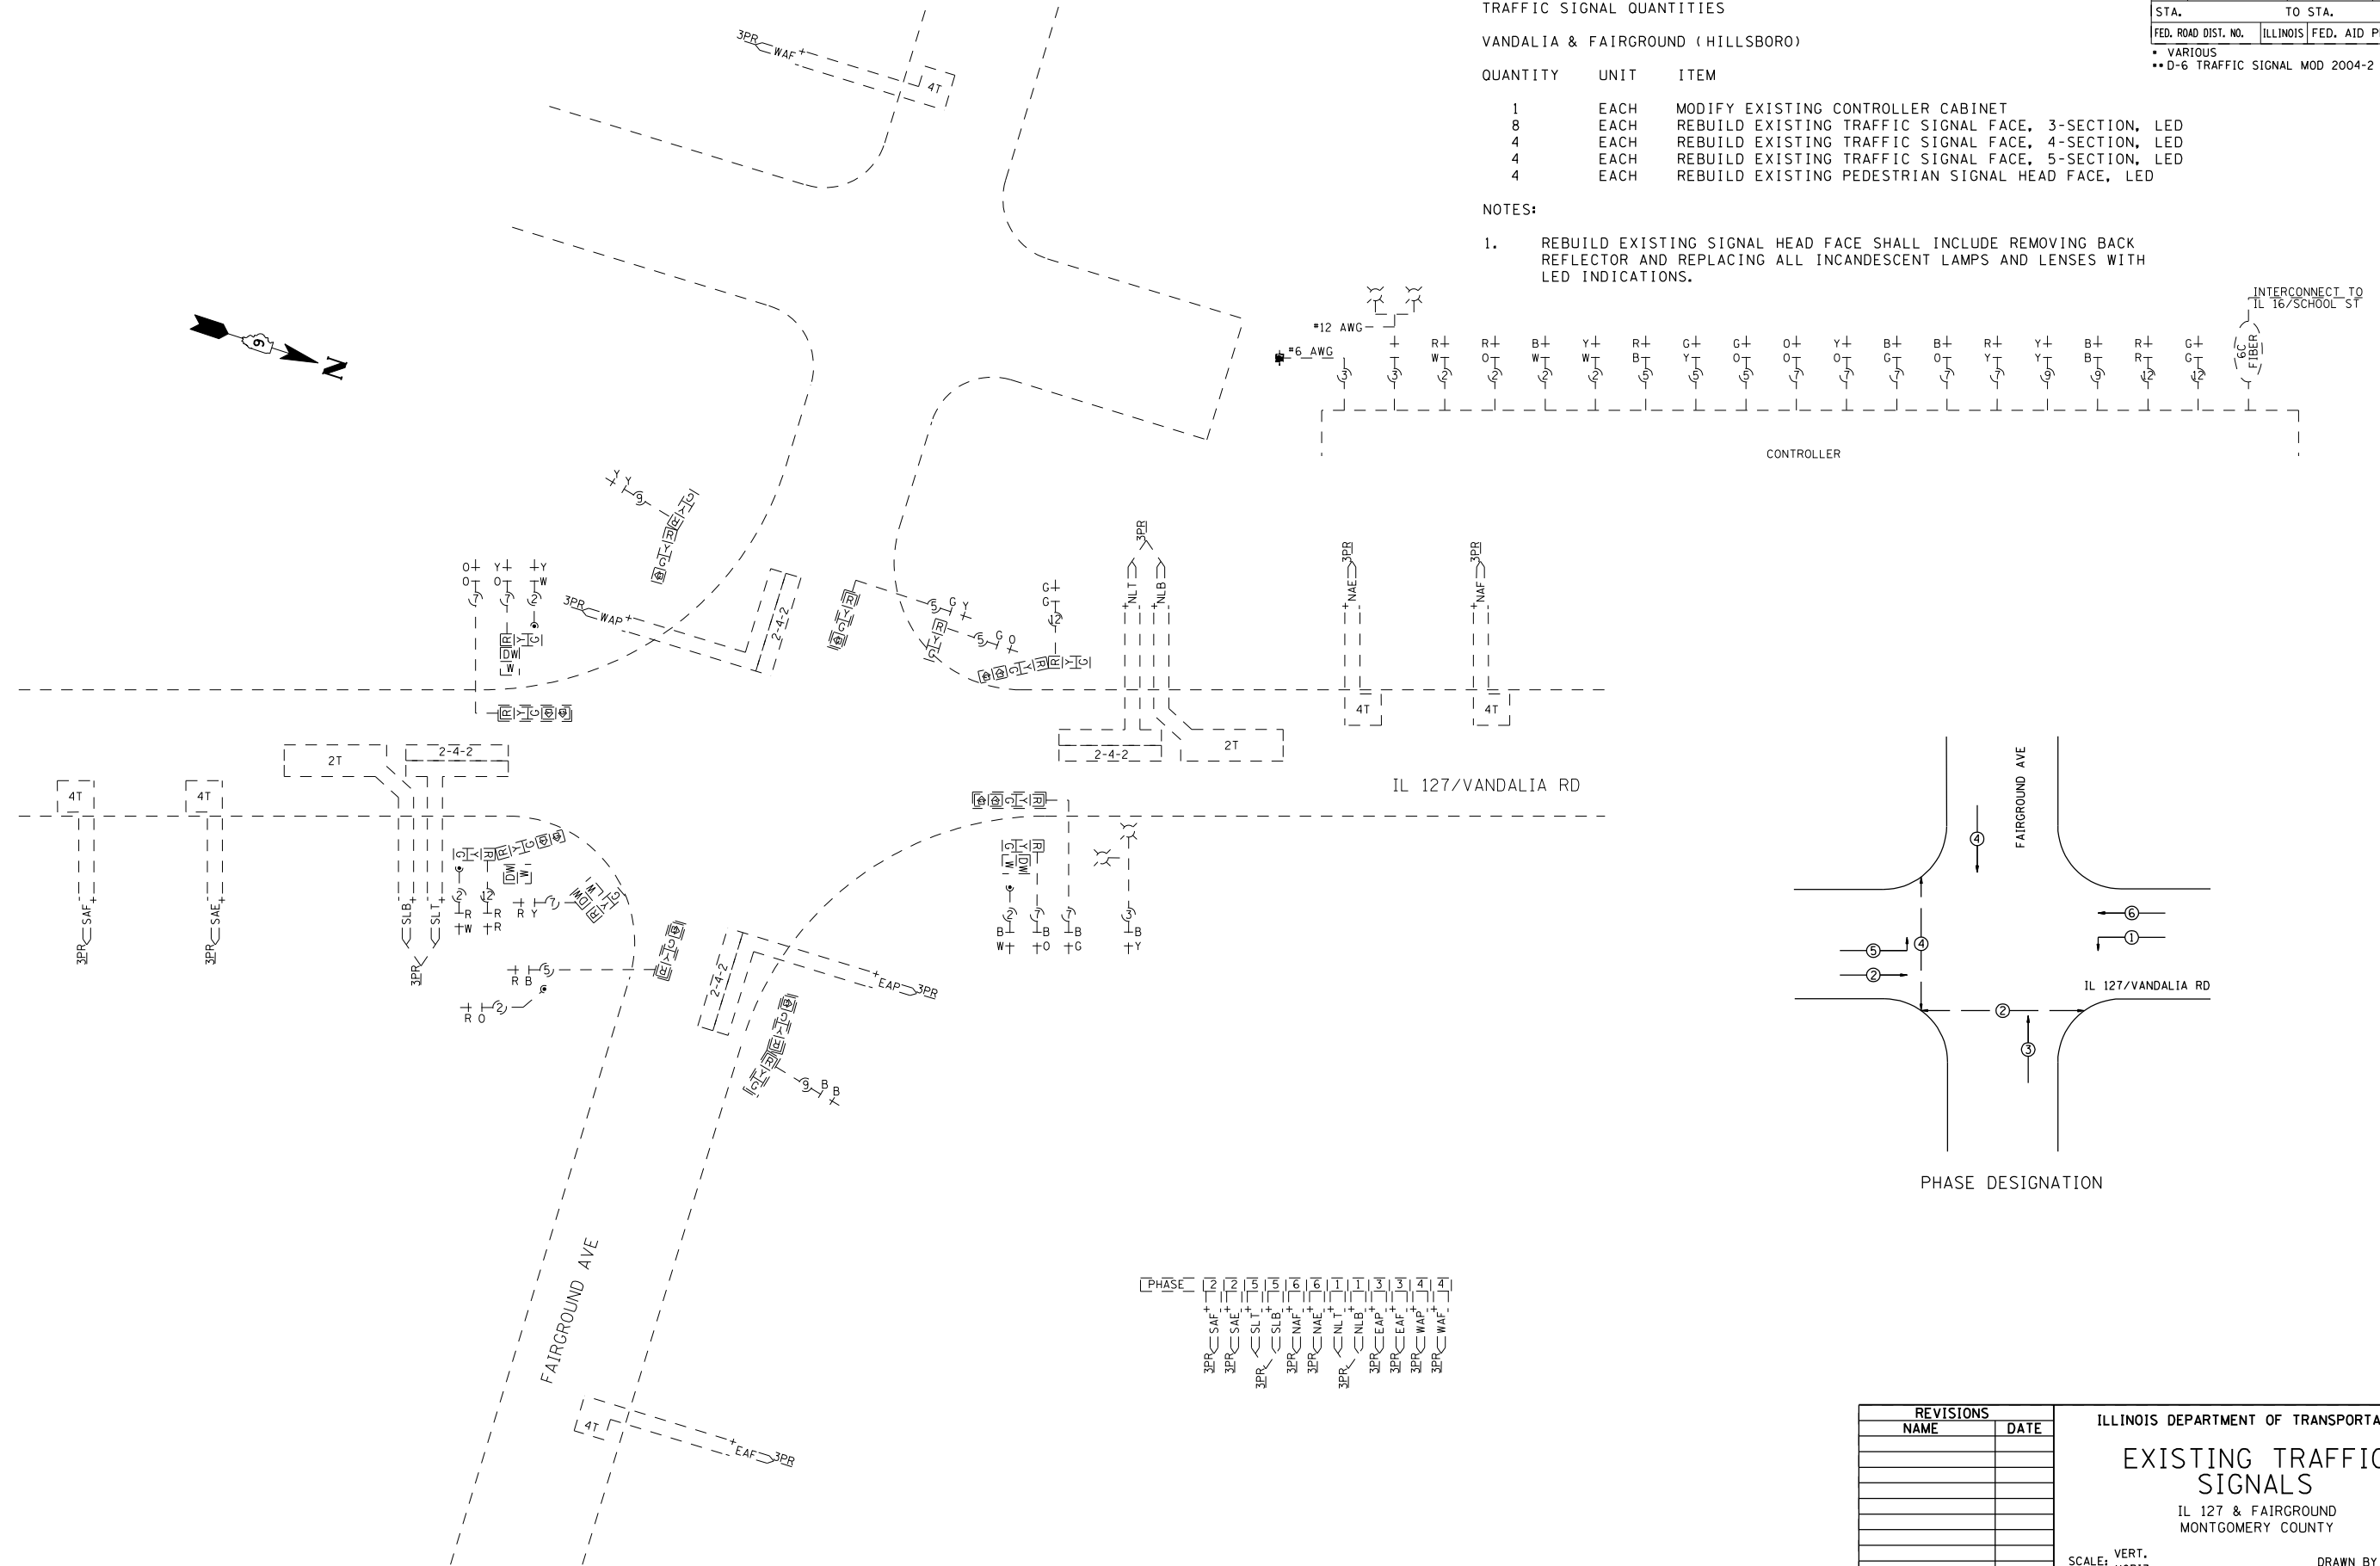

CONTROLLER

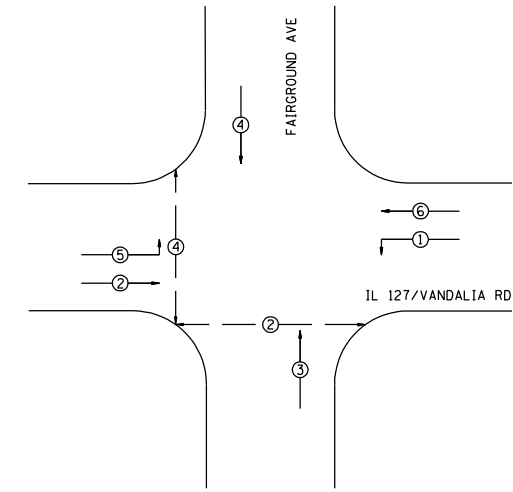

PHASE DESIGNATION

| PHASE | 1   | 2   | 3   | 4   | 5   | 6   | 7   | 8   | 9   | 10  | 11  | 12  |
|-------|-----|-----|-----|-----|-----|-----|-----|-----|-----|-----|-----|-----|
| 3PR   | SAF | SAE | SLT | NAF | NAE | NLT | NLB | EAF | WAF | WAP | SAF | SAE |

| REVISIONS |      |
|-----------|------|
| NAME      | DATE |
|           |      |
|           |      |
ILLINOIS DEPARTMENT OF TRANSPORTATION  
**EXISTING TRAFFIC SIGNALS**  
 IL 127 & FAIRGROUND  
 MONTGOMERY COUNTY

SCALE: VERT. HORIZ. DATE: MAY '06 DRAWN BY: KDA CHECKED BY: