

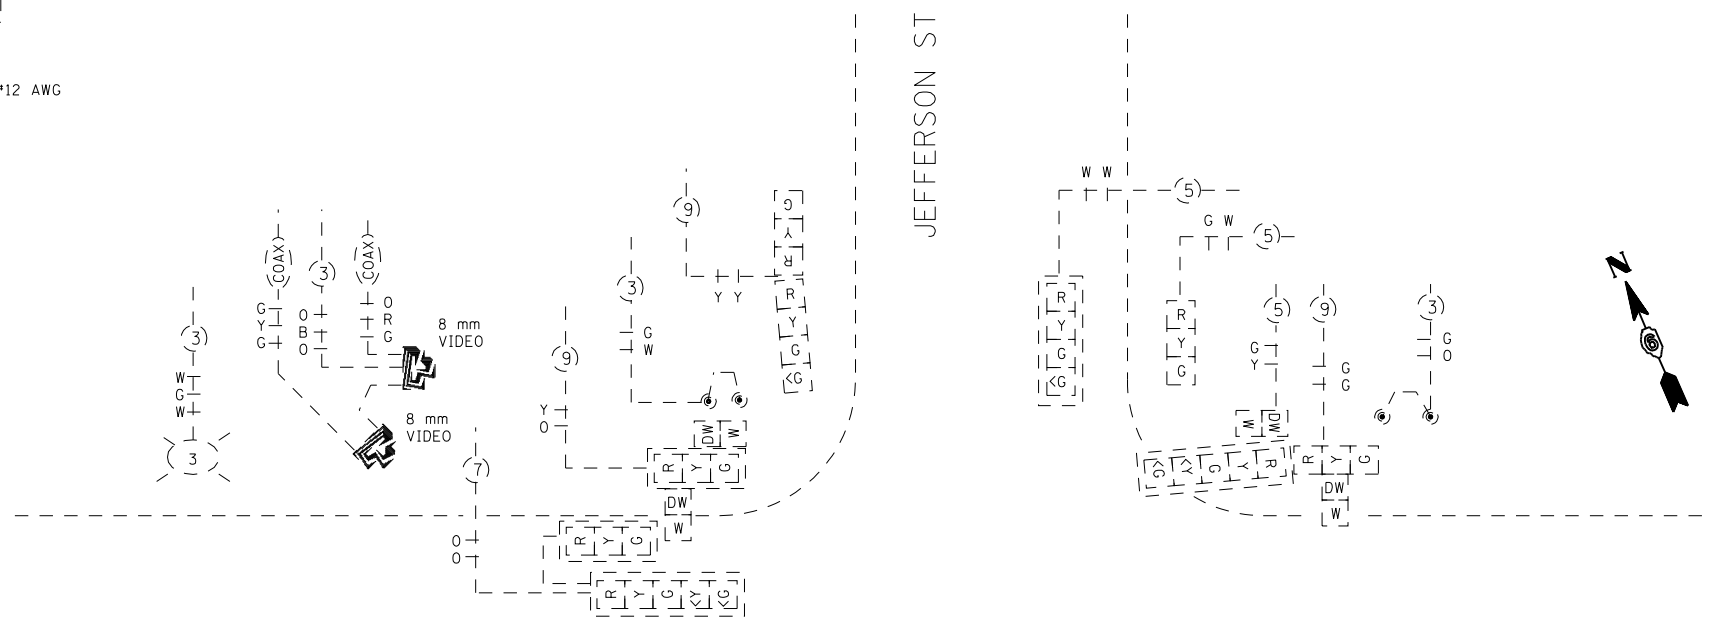
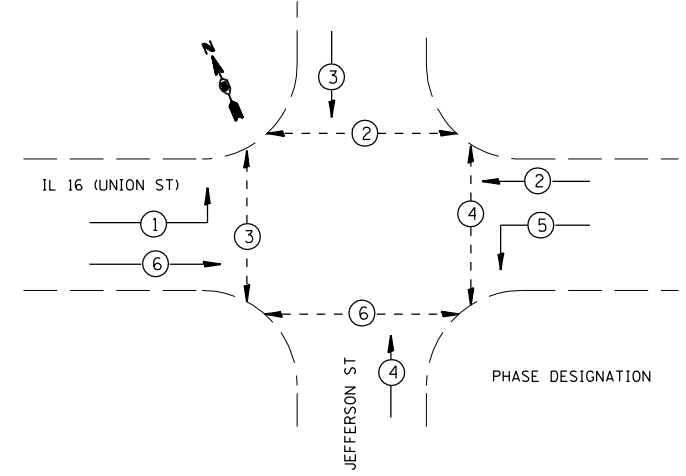
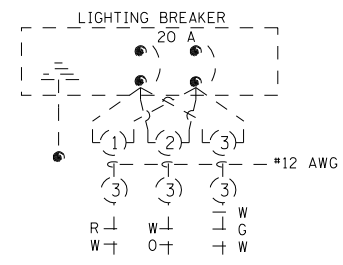


F.A. RTE.	SECTION	COUNTY	TOTAL SHEETS	SHEET NO.
•	••	VARIOUS	30	21
STA.		TO STA.		
FED. ROAD DIST. NO.	ILLINOIS	FED. AID PROJECT		
• VARIOUS				
•• D-6 TRAFFIC SIGNAL MOD 2004-2				

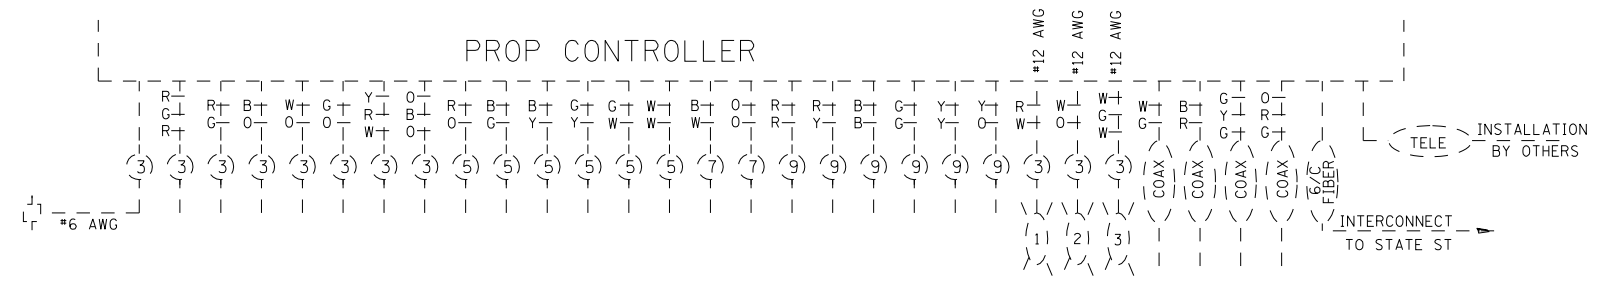

IL 16 (UNION ST)

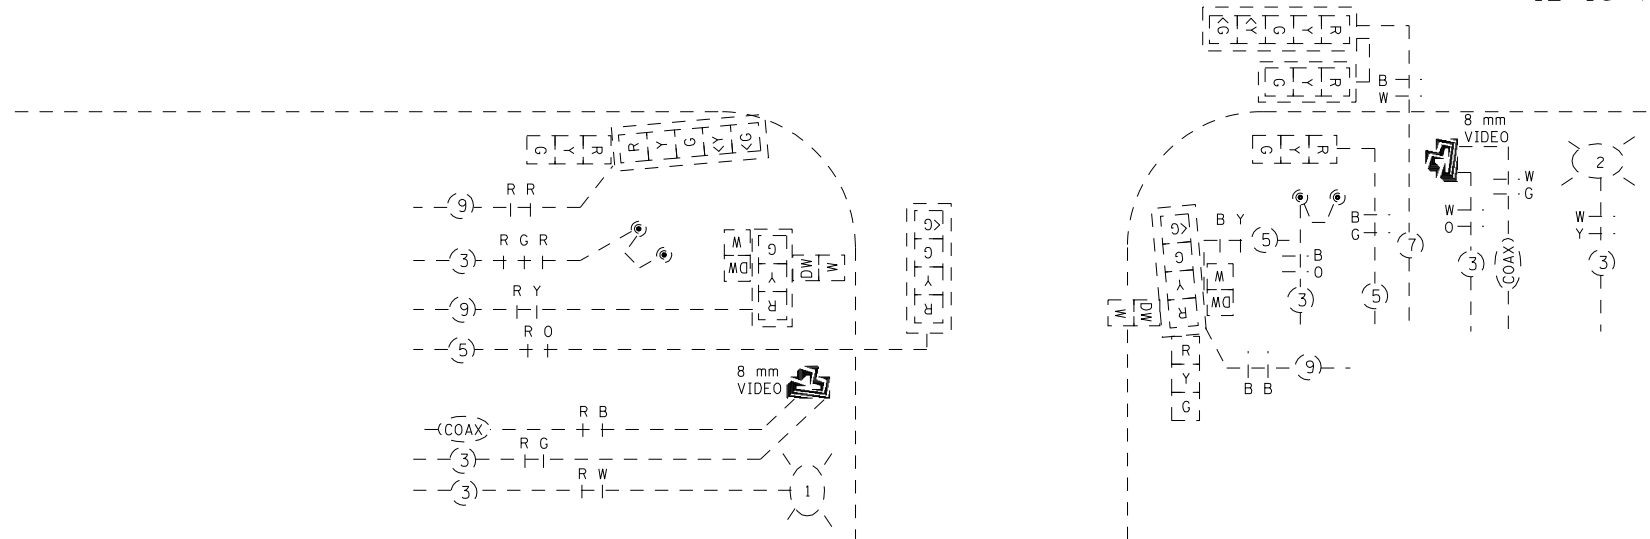

TRAFFIC SIGNAL QUANTITIES

IL 16 & JEFFERSON ST (LITCHFIELD)

QUANTITY	UNIT	ITEM
1	EACH	MODIFY EXISTING CONTROLLER CABINET
8	EACH	REBUILD EXISTING TRAFFIC SIGNAL FACE, 3-SECTION, LED
4	EACH	REBUILD EXISTING TRAFFIC SIGNAL FACE, 4-SECTION, LED
4	EACH	REBUILD EXISTING TRAFFIC SIGNAL FACE, 5-SECTION, LED
8	EACH	REBUILD EXISTING PEDESTRIAN SIGNAL HEAD FACE, LED

- NOTES:
- REBUILD EXISTING SIGNAL HEAD FACE SHALL INCLUDE REMOVING BACK REFLECTOR AND REPLACING ALL INCANDESCENT LAMPS AND LENSES WITH LED INDICATIONS.

REVISIONS	
NAME	DATE

ILLINOIS DEPARTMENT OF TRANSPORTATION

EXISTING TRAFFIC SIGNALS

IL 16 & JEFFERSON ST
MONTGOMERY COUNTY

SCALE: VERT. DRAWN BY: KDA
 HORIZ. CHECKED BY:
 DATE: MAY '06