

F.A. RTE.	SECTION	COUNTY	TOTAL SHEETS	SHEET NO.
•	••	VARIOUS	30	23
STA.		TO STA.		
FED. ROAD DIST. NO.	ILLINOIS	FED. AID PROJECT		
• VARIOUS				
•• D-6 TRAFFIC SIGNAL MOD 2004-2				



TRAFFIC SIGNAL QUANTITIES

IL 16 & ST. FRANCIS WAY (LITCHFIELD)

QUANTITY	UNIT	ITEM
8	EACH	REBUILD EXISTING TRAFFIC SIGNAL FACE, 3-SECTION, LED
2	EACH	REBUILD EXISTING TRAFFIC SIGNAL FACE, 5-SECTION, LED
2	EACH	REBUILD EXISTING PEDESTRIAN SIGNAL HEAD FACE, LED

NOTES:

- REBUILD EXISTING SIGNAL HEAD FACE SHALL INCLUDE REMOVING BACK REFLECTOR AND REPLACING ALL INCANDESCENT LAMPS AND LENSES WITH LED INDICATIONS.

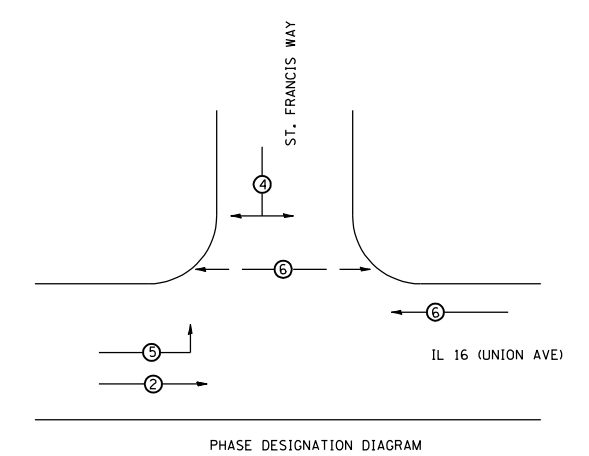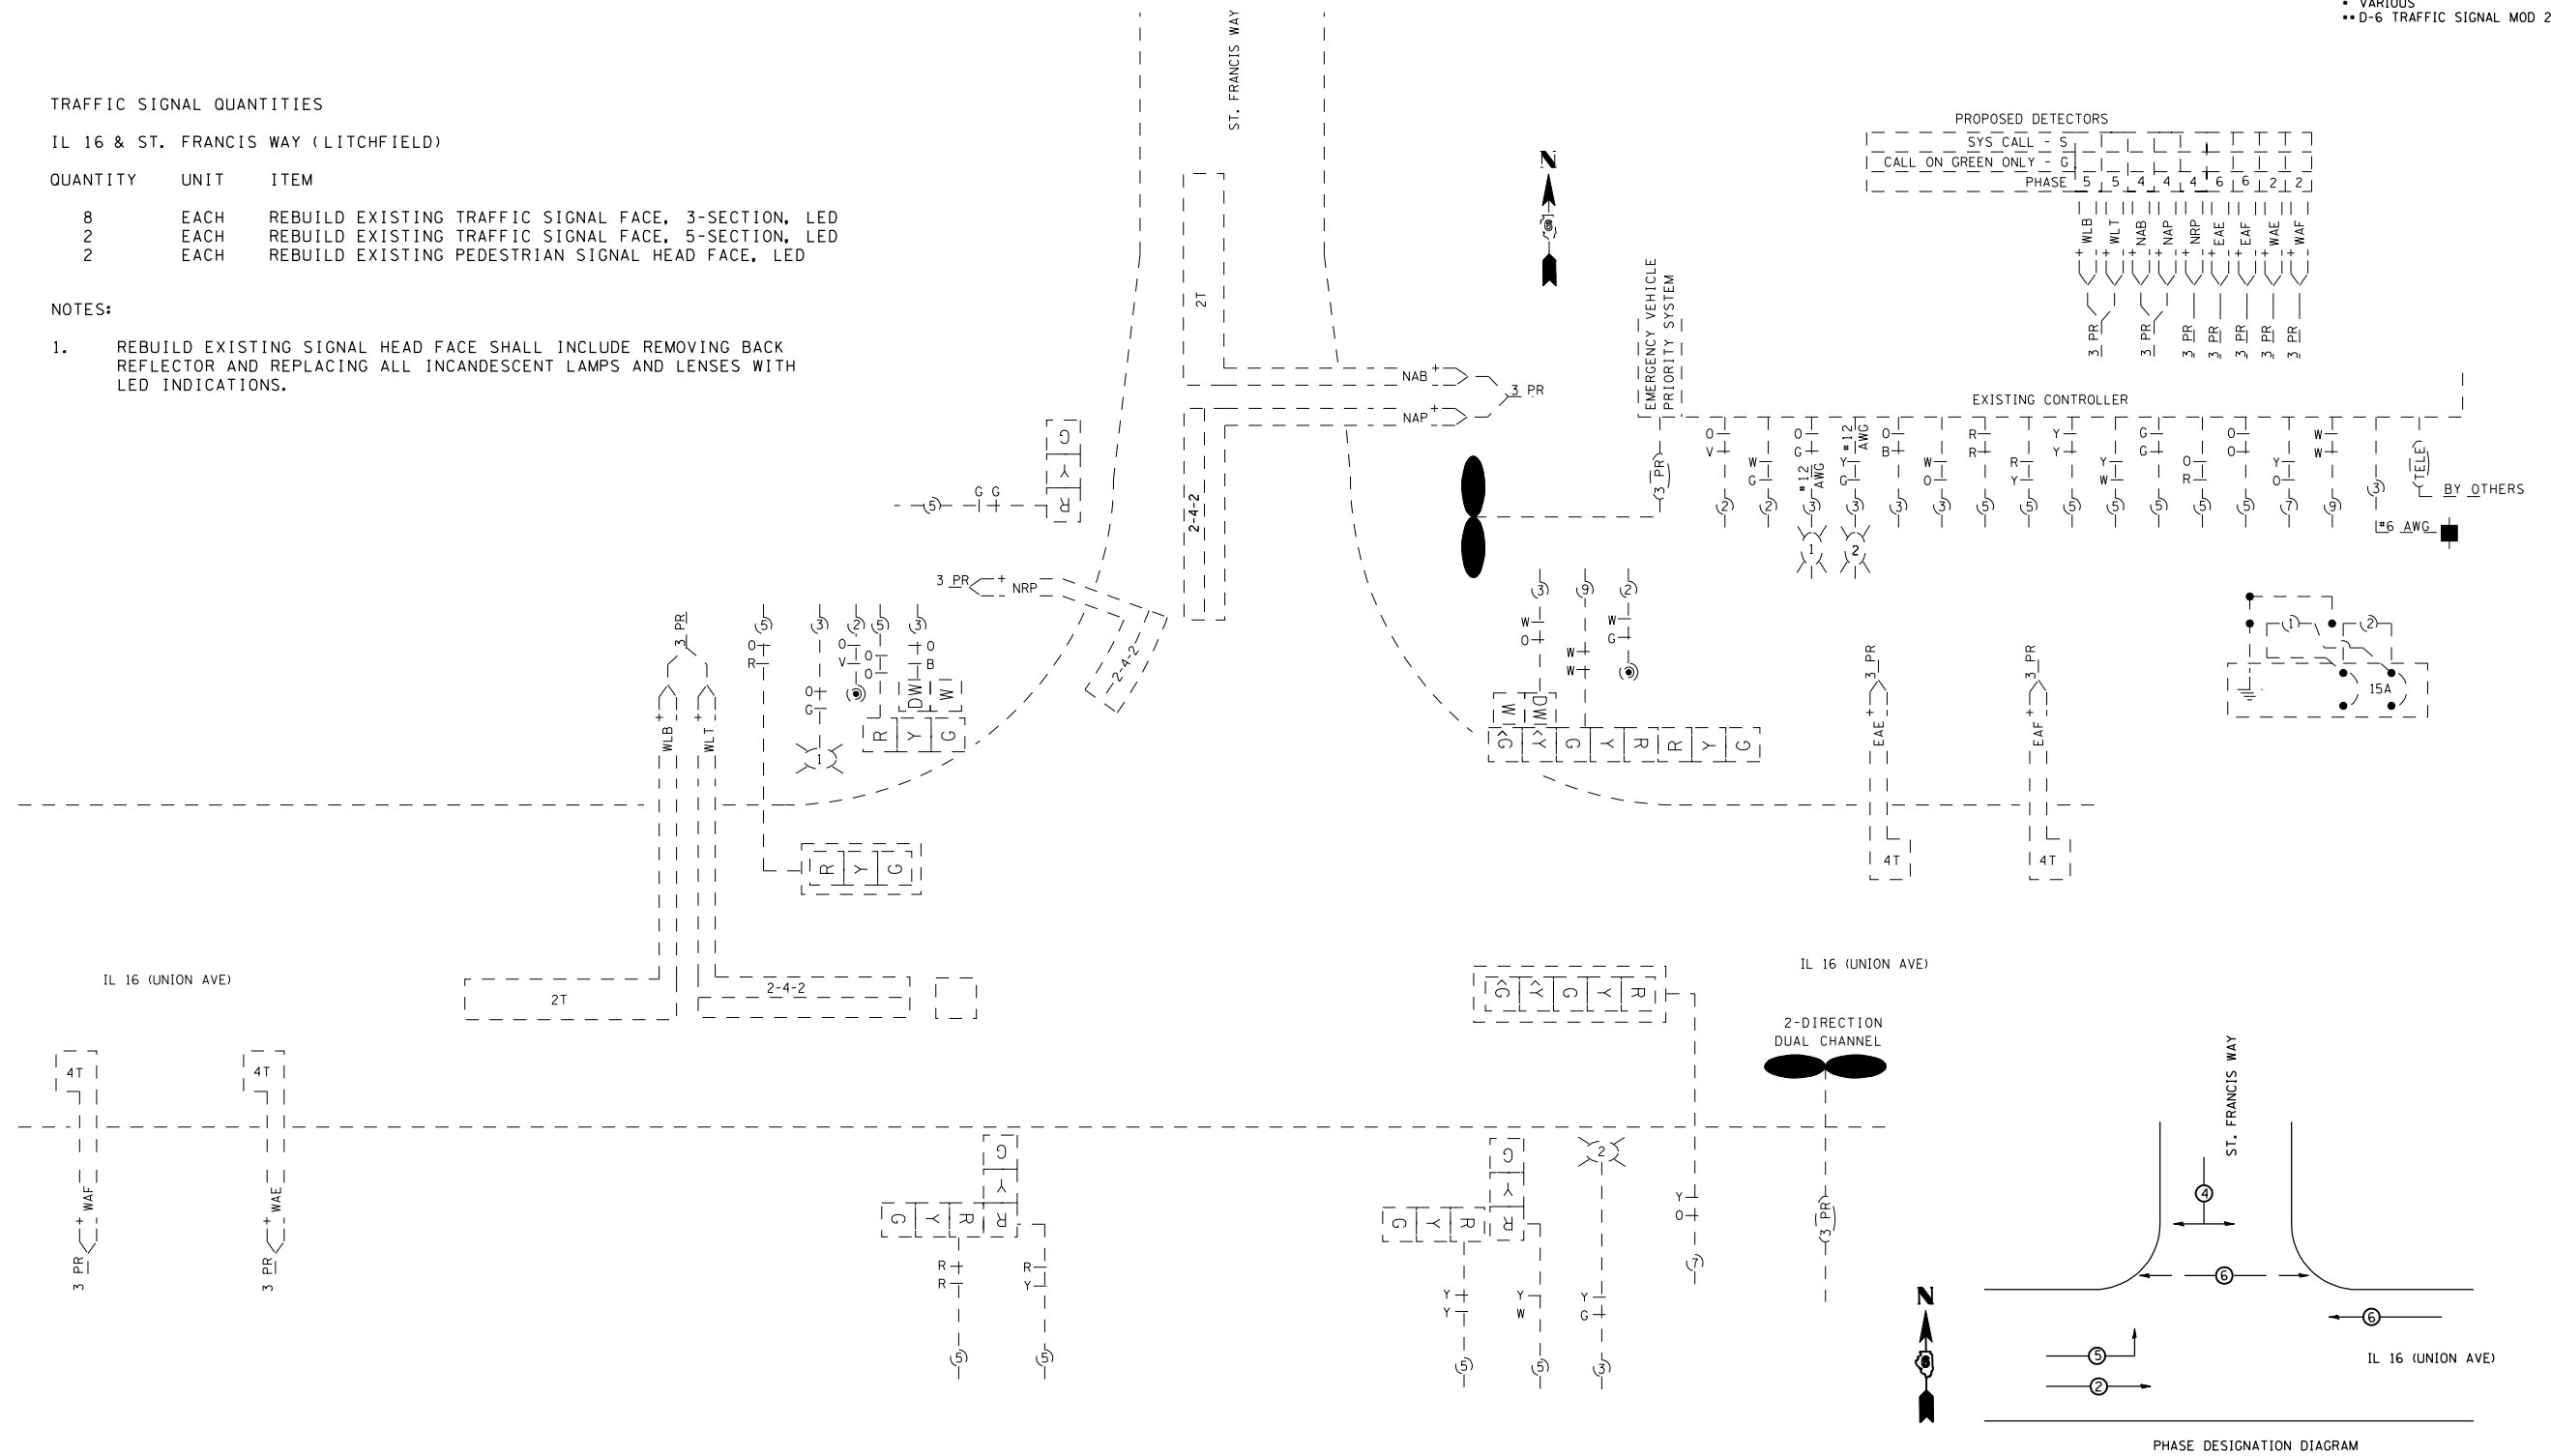

REVISIONS		NAME	DATE
NO.	DESCRIPTION		

ILLINOIS DEPARTMENT OF TRANSPORTATION
EXISTING TRAFFIC SIGNALS
 IL 16 & ST FRANCIS WAY
 MONTGOMERY COUNTY

SCALE: VERT. DRAWN BY KDA
 HORIZ. CHECKED BY
 DATE MAY '06