



F.A.I. RTE.	SECTION	COUNTY	TOTAL SHEETS	SHEET NO.
72	D-6 ITS #2	SANGAMON	30	2
FED. ROAD DIST. NO. ILLINOIS FED. AID PROJECT				

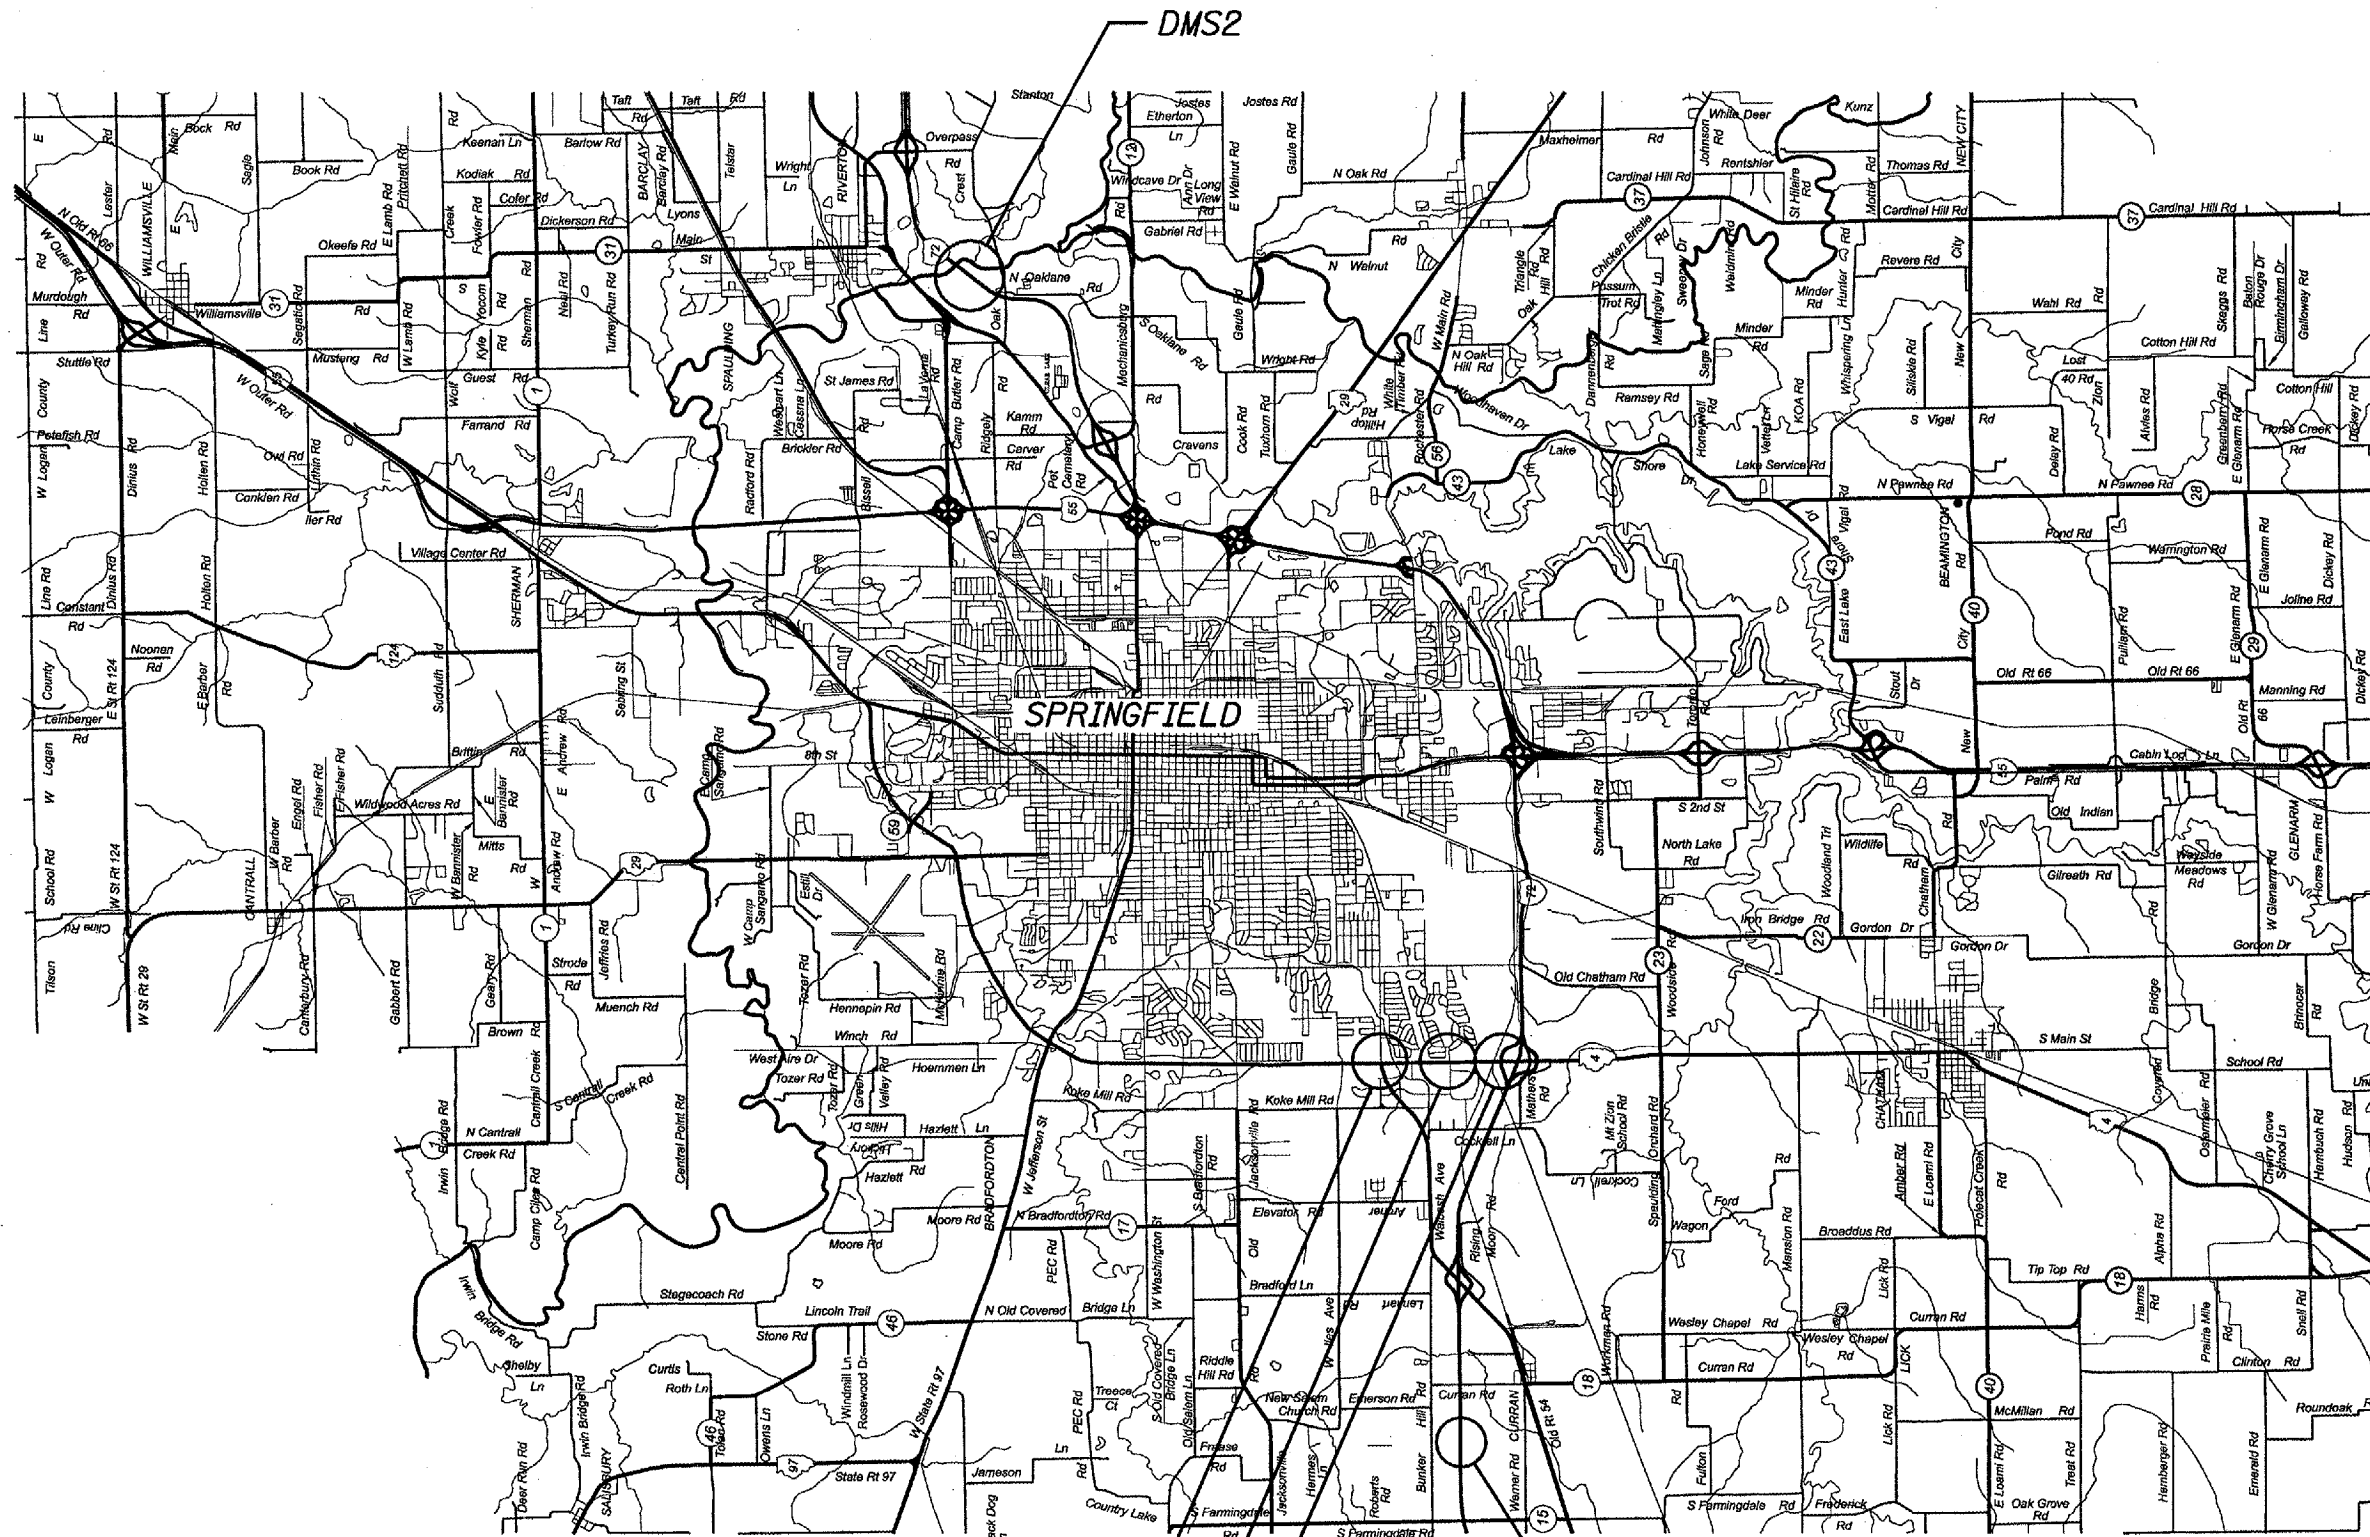

VETERANS & WABASH  
 VETERANS & LINDBERG  
 CAMERA1

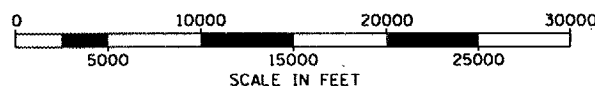

DMS1 - STATION 467+50 english  
 DMS2 - STATION 171+700 metric  
 CAMERA1 - LIGHT POLE

REVISIONS	
NAME	DATE

ILLINOIS DEPARTMENT OF TRANSPORTATION  
 LOCATION MAP  
 F.A.I. 72 (I-72)  
 SECTION D-6 ITS #2  
 SANGAMON COUNTY

SCALE: VERT. \_\_\_\_\_  
 HORIZ. \_\_\_\_\_  
 DATE \_\_\_\_\_

DRAWN BY: CHD  
 CHECKED BY: \_\_\_\_\_