


F.A. RTE.	SECTION	COUNTY	TOTAL SHEETS	SHEET NO.
	D-6 ITS #2	SANGAMON	30	7
STA.		TO STA.		
FED. ROAD DIST. NO.	ILLINOIS	FED. AID PROJECT		

DMS 2 QUANTITIES

QUANTITY	UNIT	ITEM
1	EACH	ELECTRIC SERVICE INSTALLATION, SPECIAL
1	EACH	WOOD POLE, 25 FT., CLASS 4
1220.0	FOOT	CONDUIT IN TRENCH, 1 1/2" DIA., PVC
10.0	FOOT	CONDUIT ATTACHED TO STRUCTURE, 1 1/2" DIA., GALVANIZED STEEL
3	EACH	JUNCTION BOX (SPECIAL)
1220.0	FOOT	TRENCH AND BACKFILL FOR ELECTRICAL WORK
1270.5	FOOT	ELECTRIC CABLE IN CONDUIT, SERVICE, 2/C #1/0 AND 1/C #6

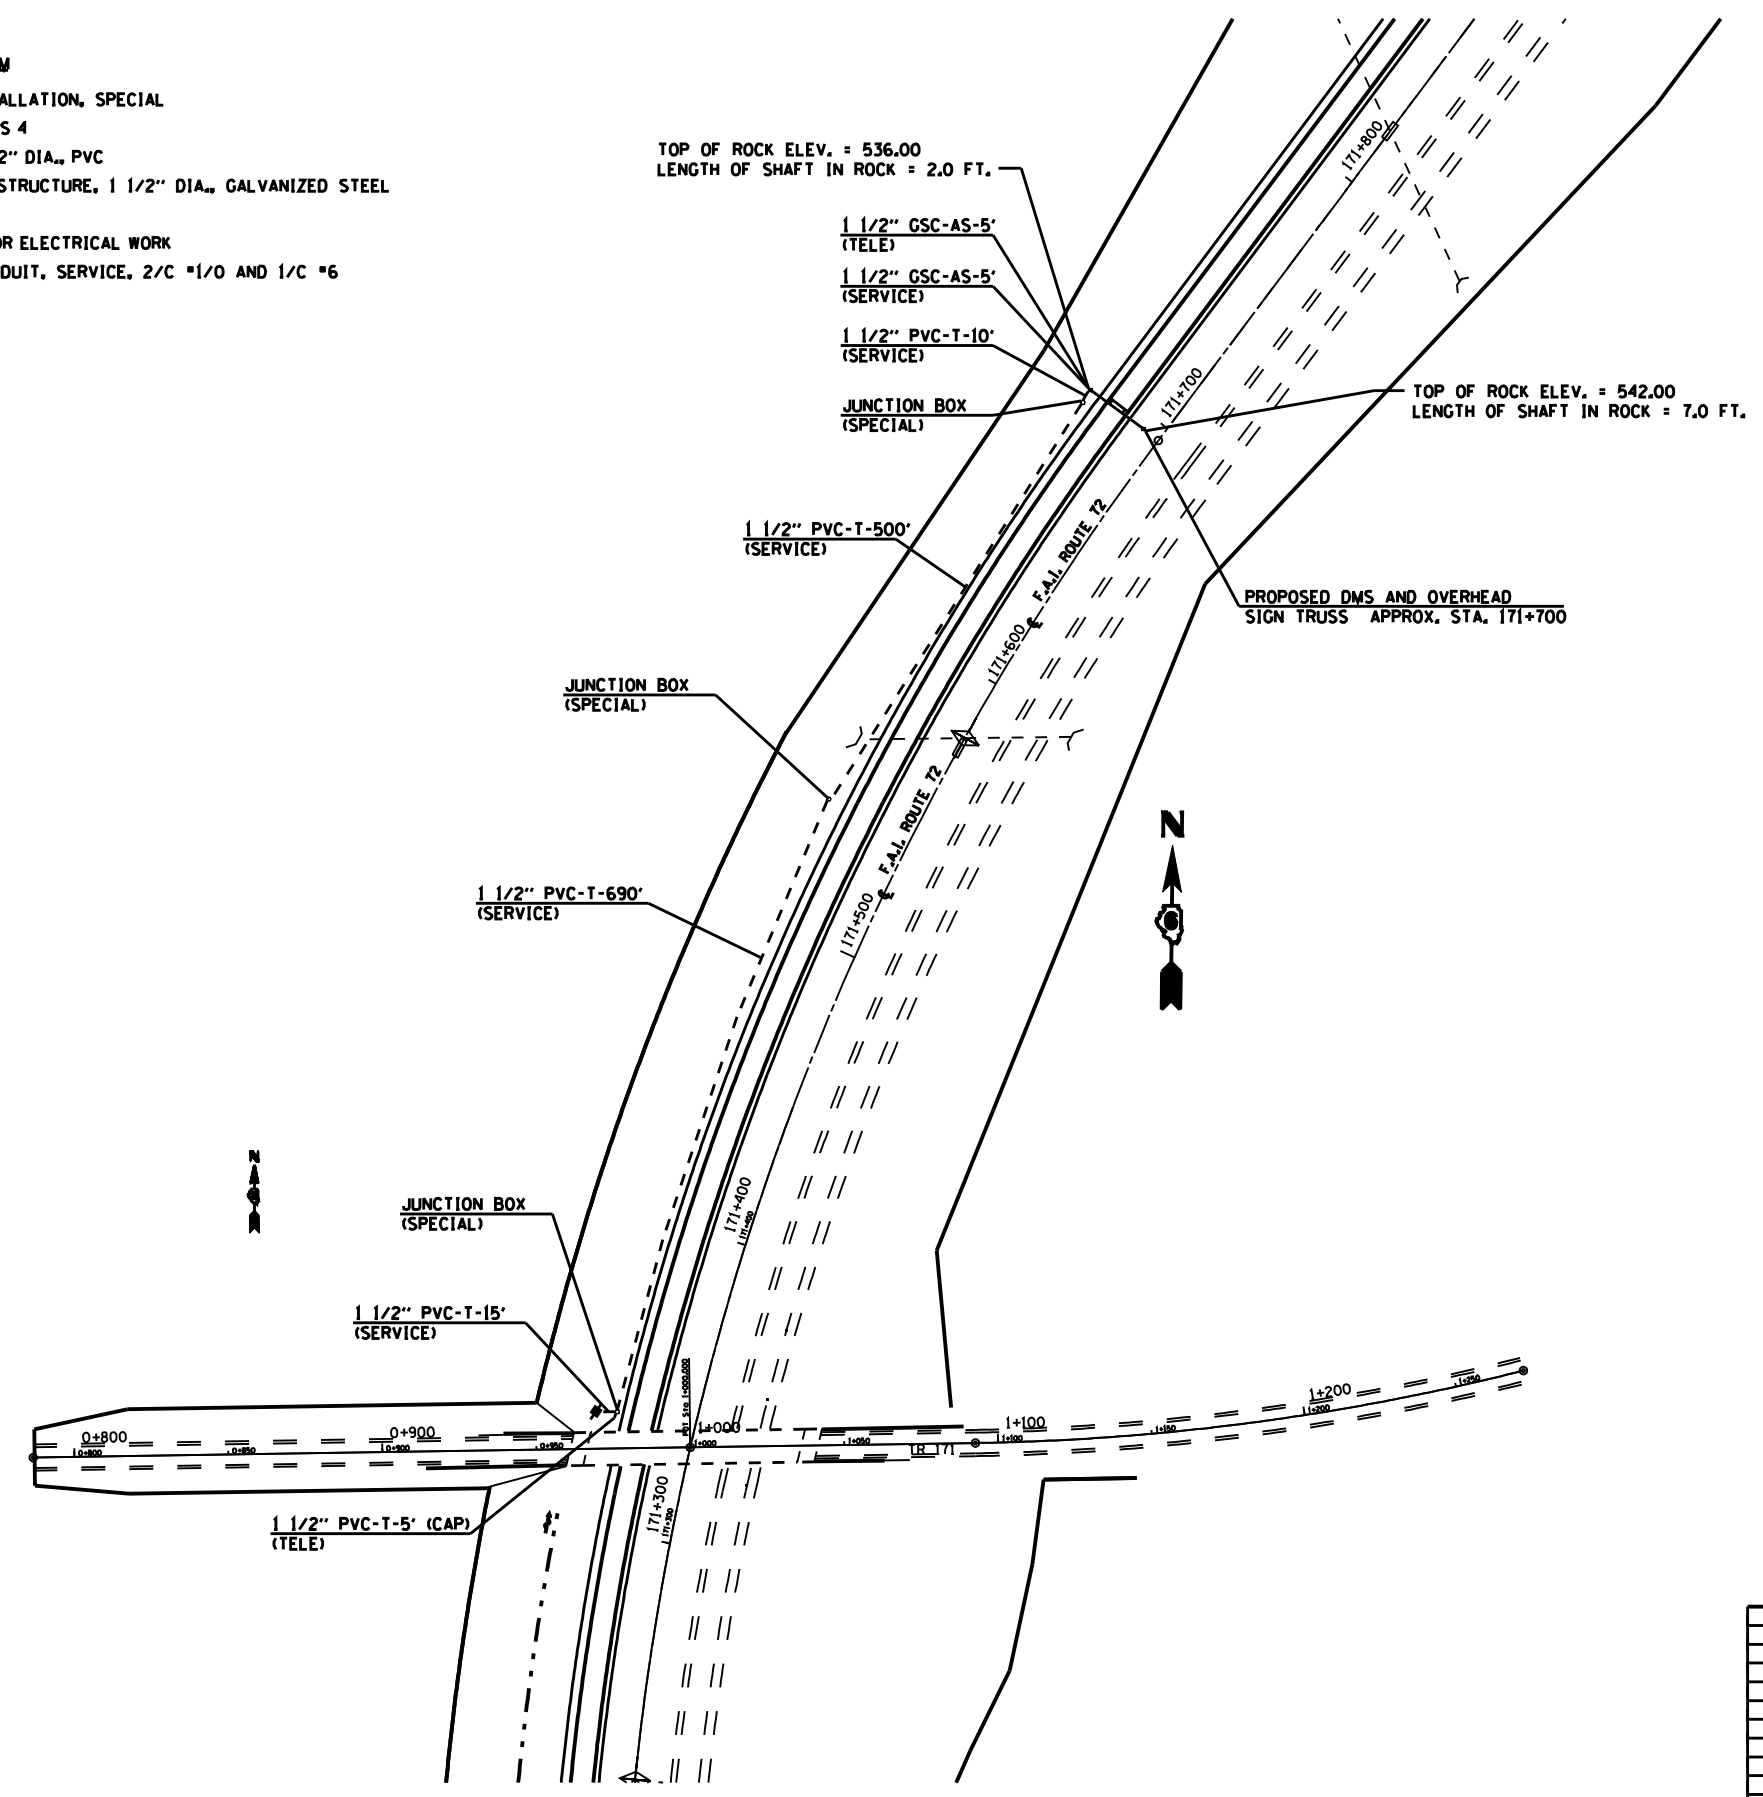

REVISIONS	
NAME	DATE

ILLINOIS DEPARTMENT OF TRANSPORTATION
DMS 2 PLAN VIEW
 D-6 ITS-2
 SANGAMON COUNTY
 SCALE: VERT. 1" = 100'
 HORIZ. 1" = 100'
 DATE
 DRAWN BY KDA
 CHECKED BY

PLOT DATE = 11/04/08
 FILE NAME = 11/04/08
 PLOT SCALE = 1" = 100'
 USER NAME = KDA