


F.A. RTE.	SECTION	COUNTY	TOTAL SHEETS	SHEET NO.
	D-6 ITS *2	SANGAMON	30	10
STA.		TO STA.		
FED. ROAD DIST. NO.		ILLINOIS	FED. AID PROJECT	

FIBER OPTIC QUANTITIES

QUANTITY	UNIT	ITEM
1476.0	FOOT	CONDUIT IN TRENCH, 1 1/2" DIA., PVC
1	EACH	HANDHOLE
1	EACH	JUNCTION BOX (SPECIAL)
1476.0	FOOT	TRENCH AND BACKFILL FOR ELECTRICAL WORK
1577.5	FOOT	FIBER OPTIC CABLE IN CONDUIT, NO 62.5/125, 8F

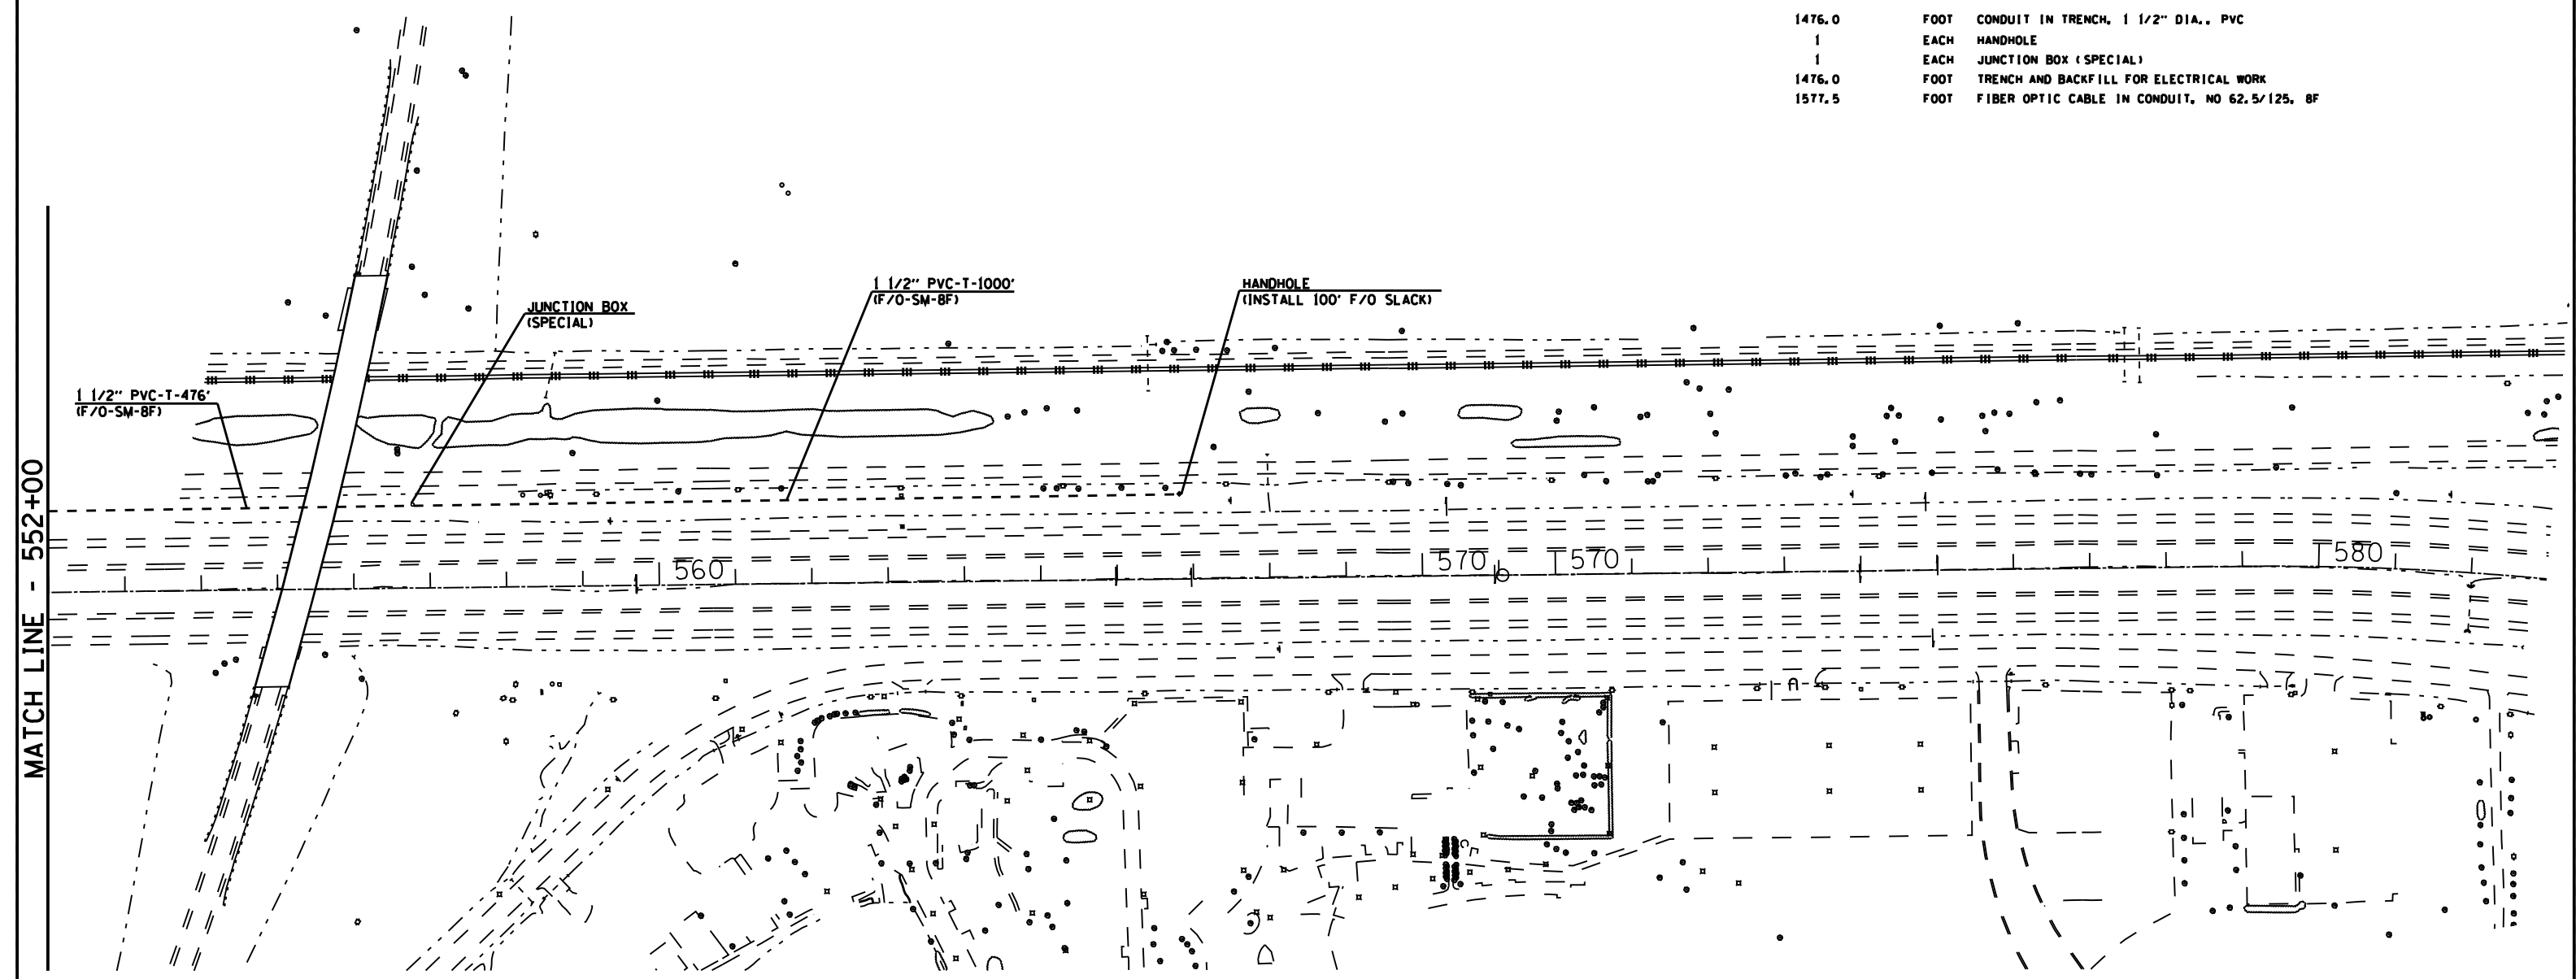

MATCH LINE - 552+00

REVISIONS	
NAME	DATE

ILLINOIS DEPARTMENT OF TRANSPORTATION  
**I-72 F/O PLAN VIEW**  
 D-6 ITS-2  
 SANGAMON COUNTY

SCALE: VERT. 1" = 50'  
 HORIZ. 1" = 50'

DATE \_\_\_\_\_ DRAWN BY KDA  
 CHECKED BY \_\_\_\_\_

PLOT DATE :  
 FILE NAME :  
 PLOT SCALE :  
 USER NAME :