
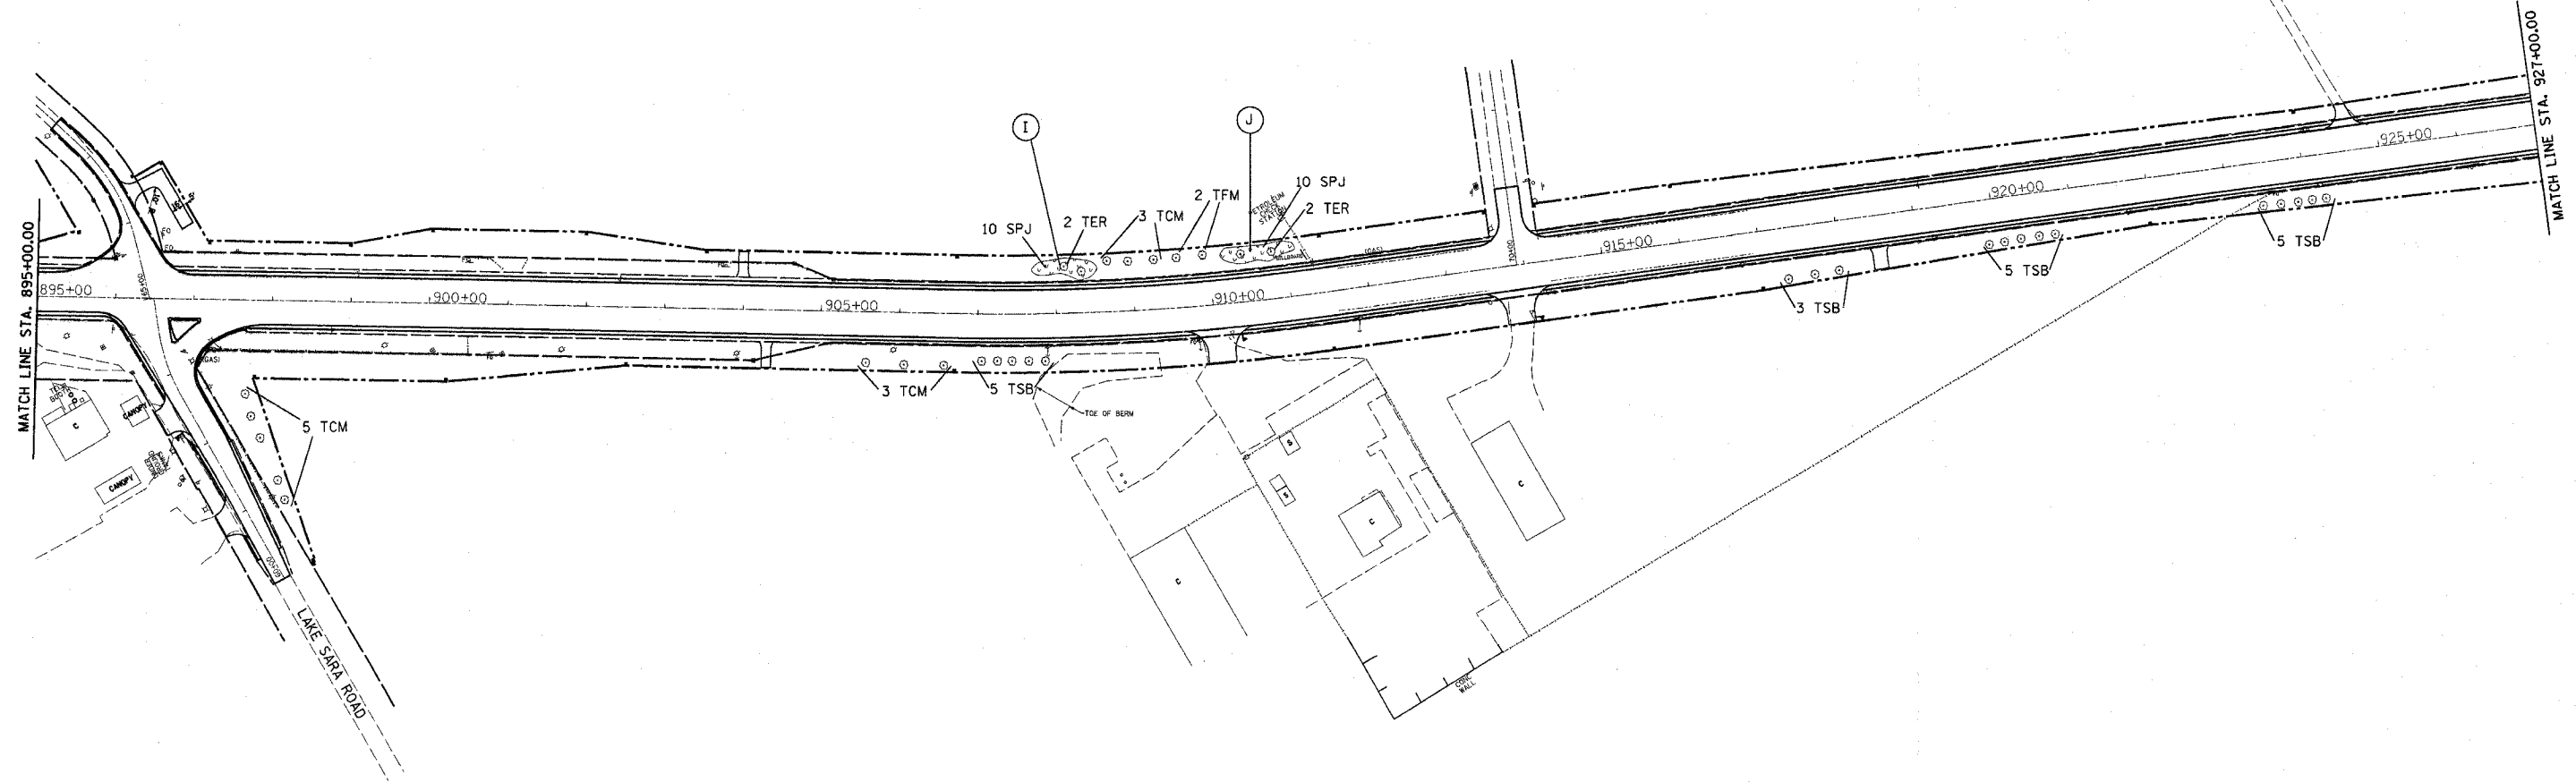


\$USER\$
 \$DATE\$
 \$DGN-SPEC\$

FAP NO.	SECTION	COUNTY	TOTAL SHEETS	SHEET NO.
774	(107) LS	EFFINGHAM	8	7
FED. ROAD DIST. NO.	ILLINOIS	FED. AID PROJECT NO.		

CONTRACT NO. 74127

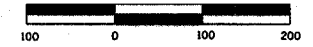


LEGEND

TREES

- TCM - 2" CAL - ACER PLATANOIDES COLUMARE - (COLUMNAR NORWAY MAPLE) A2000716
- TFM - 10' CLUMP - ACER X FREEMANII MARMO - (MARMO FREEMAN MAPLE) A2000274
- TRM - 2" CAL - ACER RUBRUM RED SUNSET - (RED SUNSET RED MAPLE) A2001216
- TSM - 2" CAL - ACER SACCHARUM - (SUGAR MAPLE) A2001716
- TSB - 5' CLUMP - AMELANCHIER LAEVIS - (ALLEGHENY SERVICEBERRY) B2000964
- TER - 2" CAL - CERCIC CANADENSIS - (EASTERN REDBUD) B2001116

DENOTES BED AREA (SEE SHEET # 4)

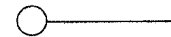

EVERGREENS

- ENS - 6' H - PICEA ABIES - (NORWAY SPRUCE) D2001772
- EBS - 6' H - PICEA PUNGENS GLAUCA - (COLORADO BLUE SPRUCE) D2002272
- EWP - 6' H - PINUS STROBUS - (EASTERN WHITE PINE) D2002972

SHRUBS

- SRD - 3' H - CORNUS SERICEA - (REDOSIER DOGWOOD) C2C01636
- SNF - 3' H - FORSYTHIA NORTHERN SUN - (NORTHERN SUN BORDERFORSYTHIA) C2C03036
- SAV - 2.5' H - VIBERNUM DENTATUM MORTON - (NORTHERN BURGUNDY ARROWWOOD VIBERNUM) C2C11830
- SPJ - 3' W - JUNIPERUS CHINENSIS PFITZER ANA COMPACT - (COMPACT PFITZER JUNIPER) D2000536

REVISIONS	
NAME	DATE

ILLINOIS DEPARTMENT OF TRANSPORTATION

**LANDSCAPING PLAN
 SHEET 2 OF 3**

SCALE: 1" = 100'
 DATE

DRAWN BY DIST 7
 CHECKED BY DIST 7