



F.A.P. RTE.	SECTION	COUNTY	TOTAL SHEETS	SHEET NO.
774	(107, 107Z) LS	EFFINGHAM	22	10
FED. ROAD DIST. NO.		ILLINOIS	FED. AID PROJECT	

CONTRACT NO. 74128

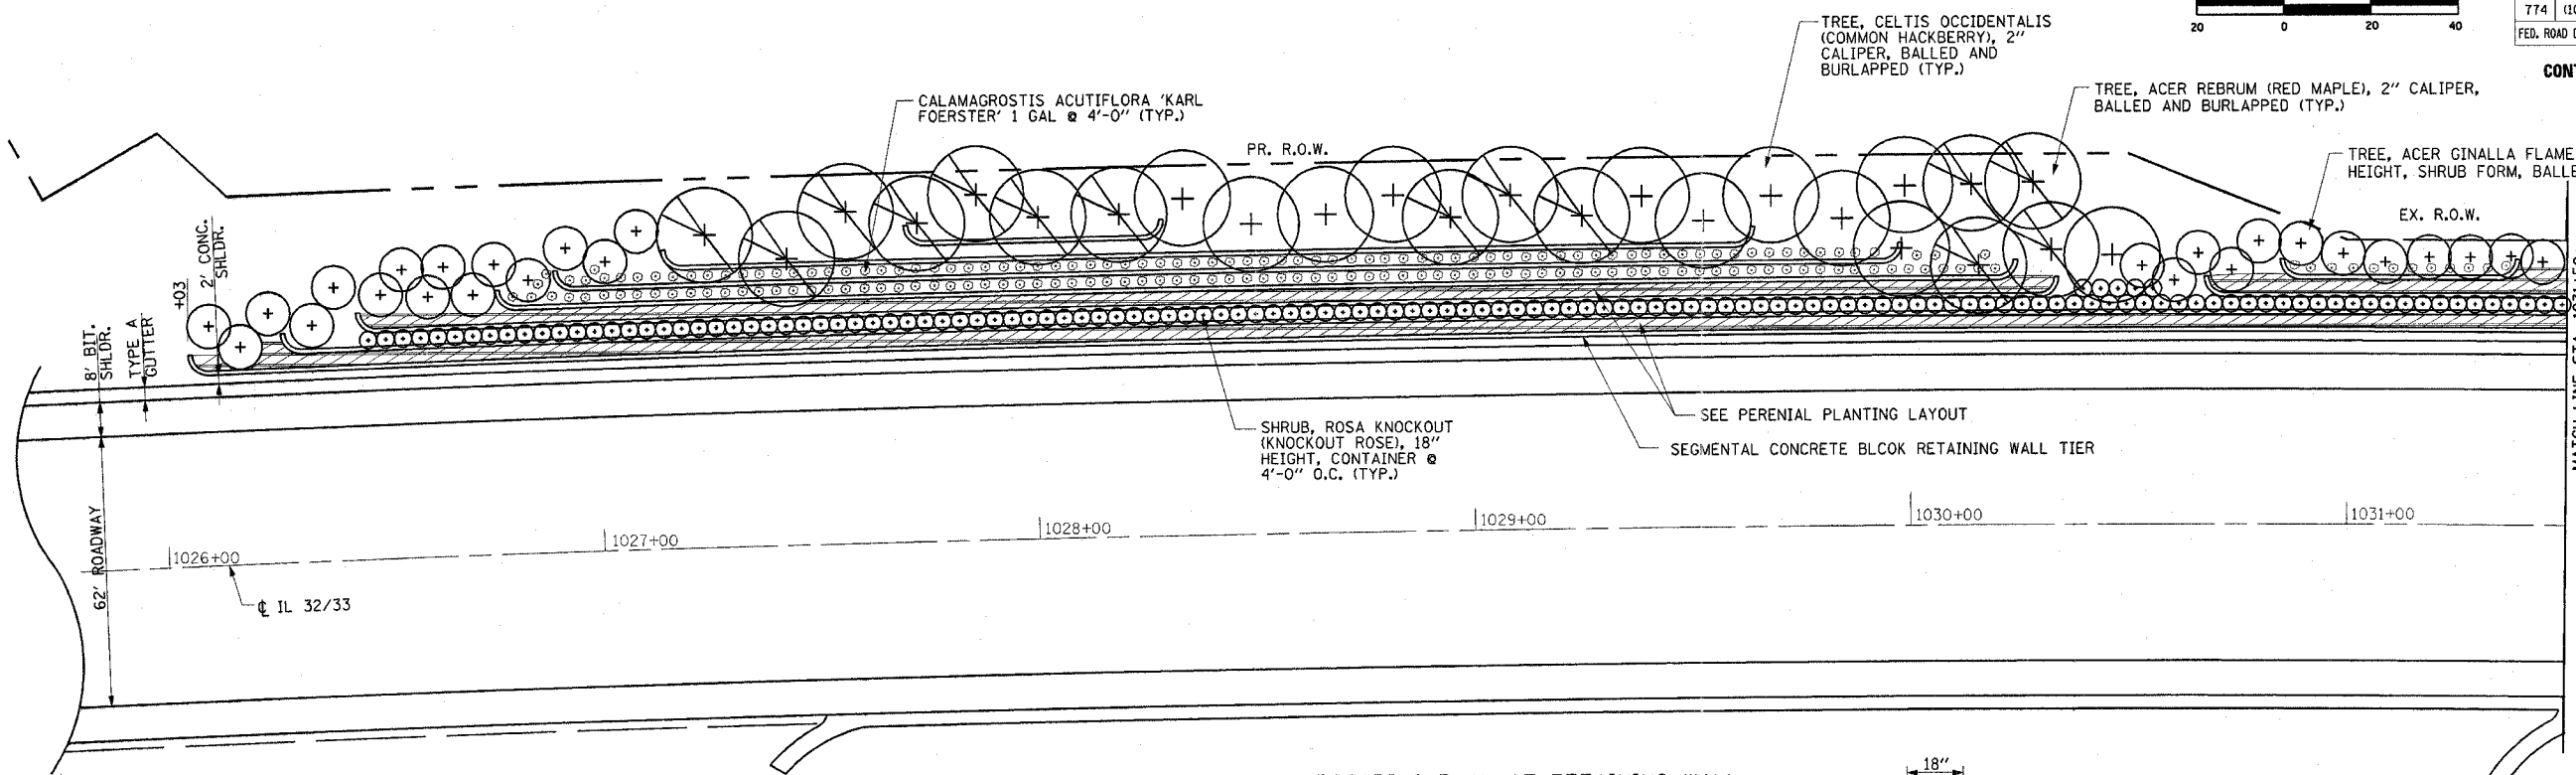


LANDSCAPING PLAN AT RETAINING WALL

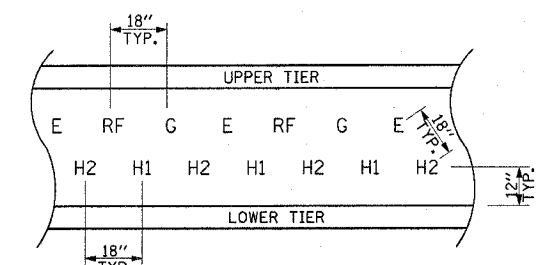

PERENIAL PLANTING LAYOUT
(DENOTED ON PLAN)

LEGEND

- ⊙ CALAMAGROSTIS ACUTIFLORA, 'KARL FOERSTER', 1 GAL
- ⊙ SHRUB, ROSA KNOCKOUT (KNOCKOUT ROSE), 18" HEIGHT, CONTAINER
- H1 HEMEROCALLIS 'STELLA D'ORO' (PERENNIAL DAYLILY)
- H2 HEMEROCALLIS 'HAPPY RETURNS' CONTAINER GROWN (1 GALLON)
- RF RUDBECKIA FULGIDA 'GOLDSTRUM' (PERENNIAL BLACK EYED SUSAN)
- G GAILLARDIA X GRANDIFLORA 'GOBLIN' - CONTAINER GROWN (2 QUART)
- E ECHINACEA PURPUREA 'MAGNUS', 1 GALLON
- + TREE, CELTIS OCCIDENTALIS (COMMON HACKBERRY), 2" CALIPER, BALLED AND BURLAPPED
- ⊙ TREE, ACER REBRUM (RED MAPLE), 2" CALIPER, BALLED AND BURLAPPED
- ⊙ TREE, ACER GINALLA FLAME (FLAME AMUR MAPLE) 6' HEIGHT, SHRUB FORM, BALLED AND BURLAPPED

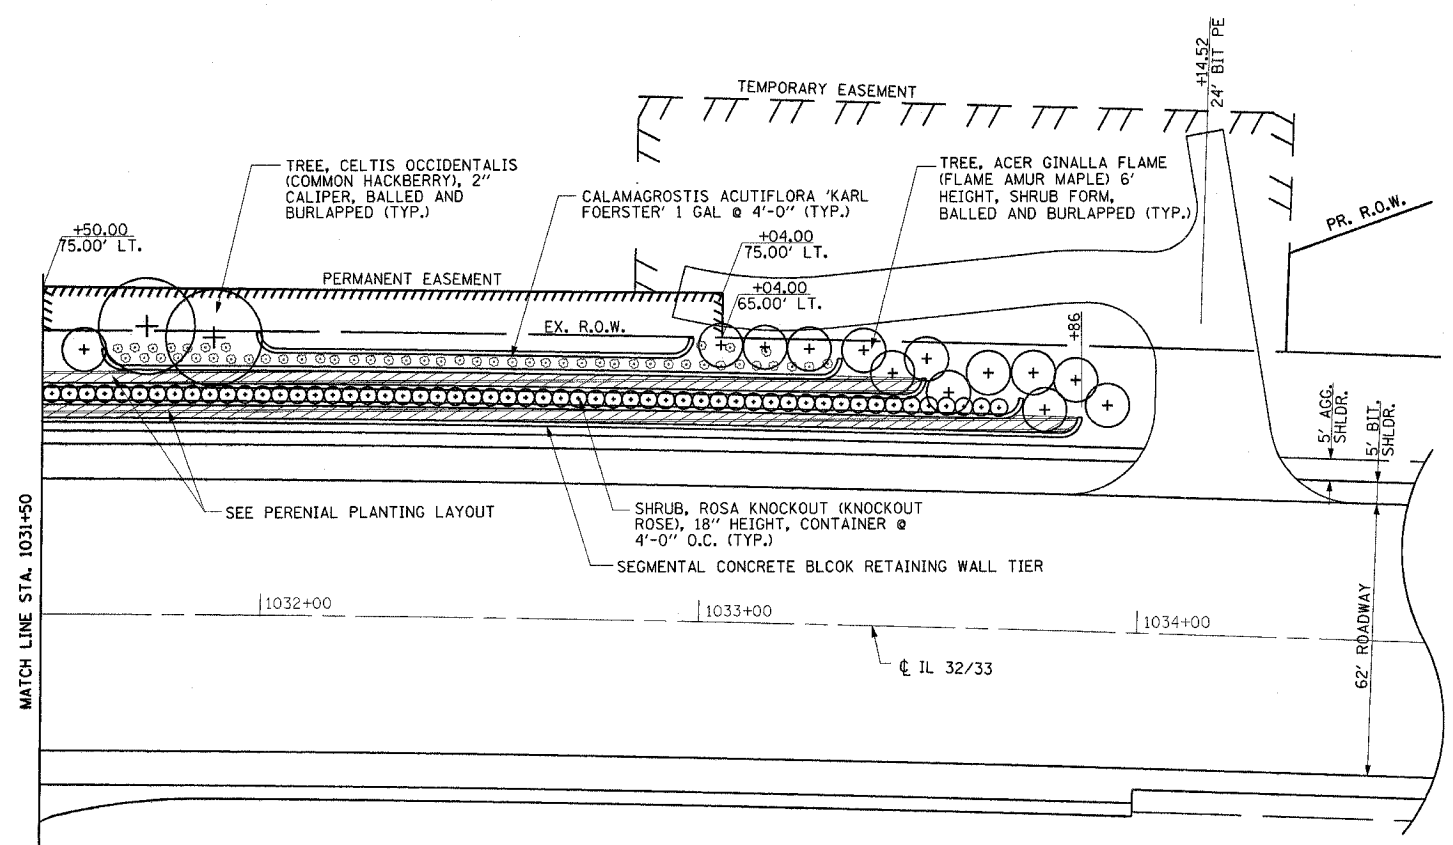

LANDSCAPING PLAN AT RETAINING WALL

NOTE:
ALL TIERS TO BE WOOD CHIPPED IN ACCORDANCE WITH SECTION 253 TO A MINIMUM DEPTH OF 3'.

REVISIONS	
NAME	DATE

ILLINOIS DEPARTMENT OF TRANSPORTATION

LANDSCAPING PLAN AT RETAINING WALL
SHEET 5 OF 5

DATE 12/03

DRAWN BY MLO
CHECKED BY SJK