


F.A.P. RTE.	SECTION	COUNTY	TOTAL SHEETS	SHEET NO.
758	3BR-1	MOULTRIE	24	4
STA.		TO STA.		
FED. ROAD DIST. NO.		ILLINOIS FED. AID PROJECT		


EXISTING TYPICAL CROSS SECTION

STA 67+10.00 TO STA 68+02.50
STA 68+50.50 TO STA 69+20.00

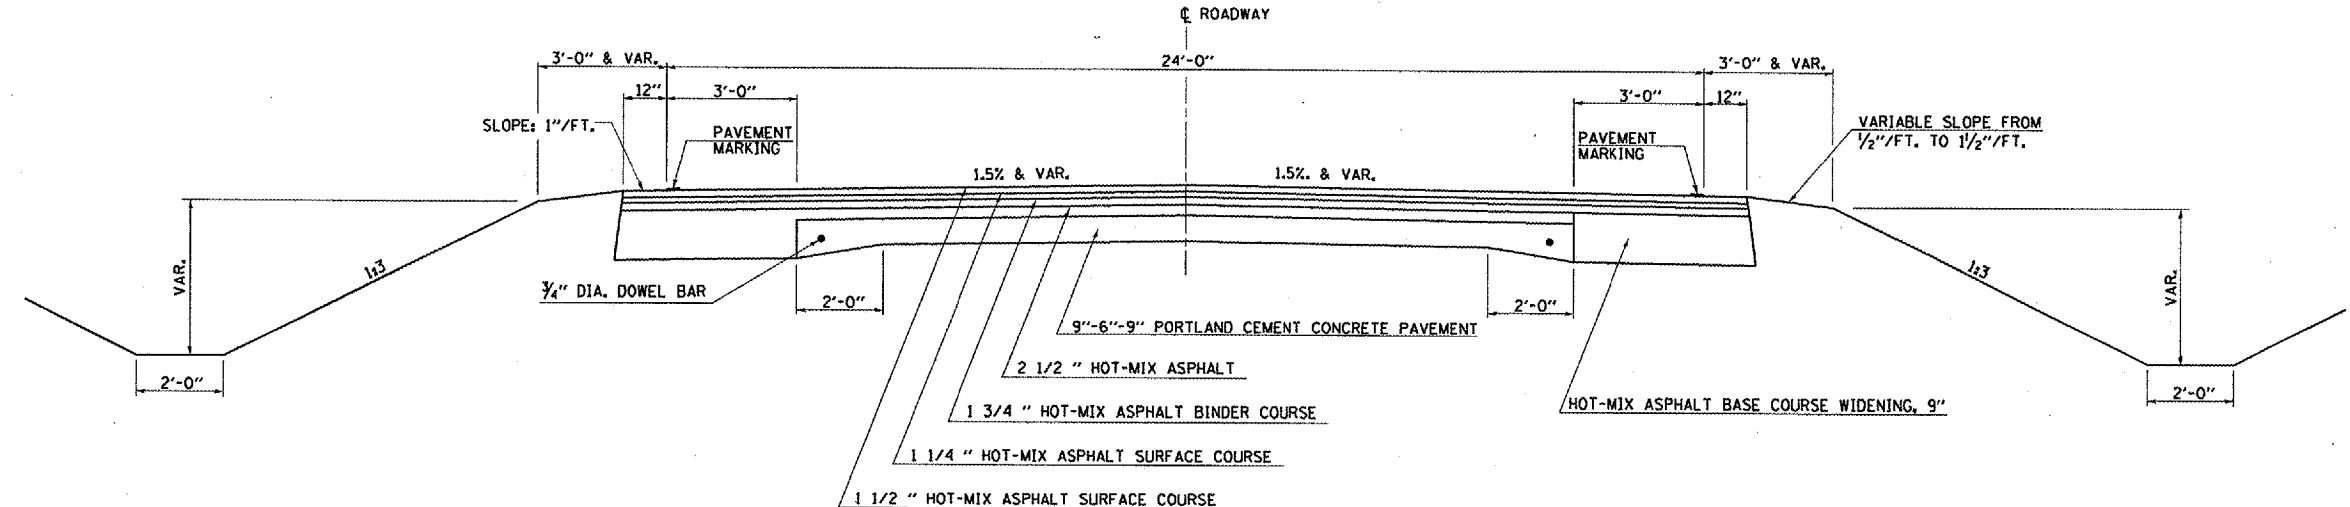

PROPOSED TYPICAL CROSS SECTION

STA 67+10.00 TO STA 68+02.50
STA 68+50.50 TO STA 69+20.00

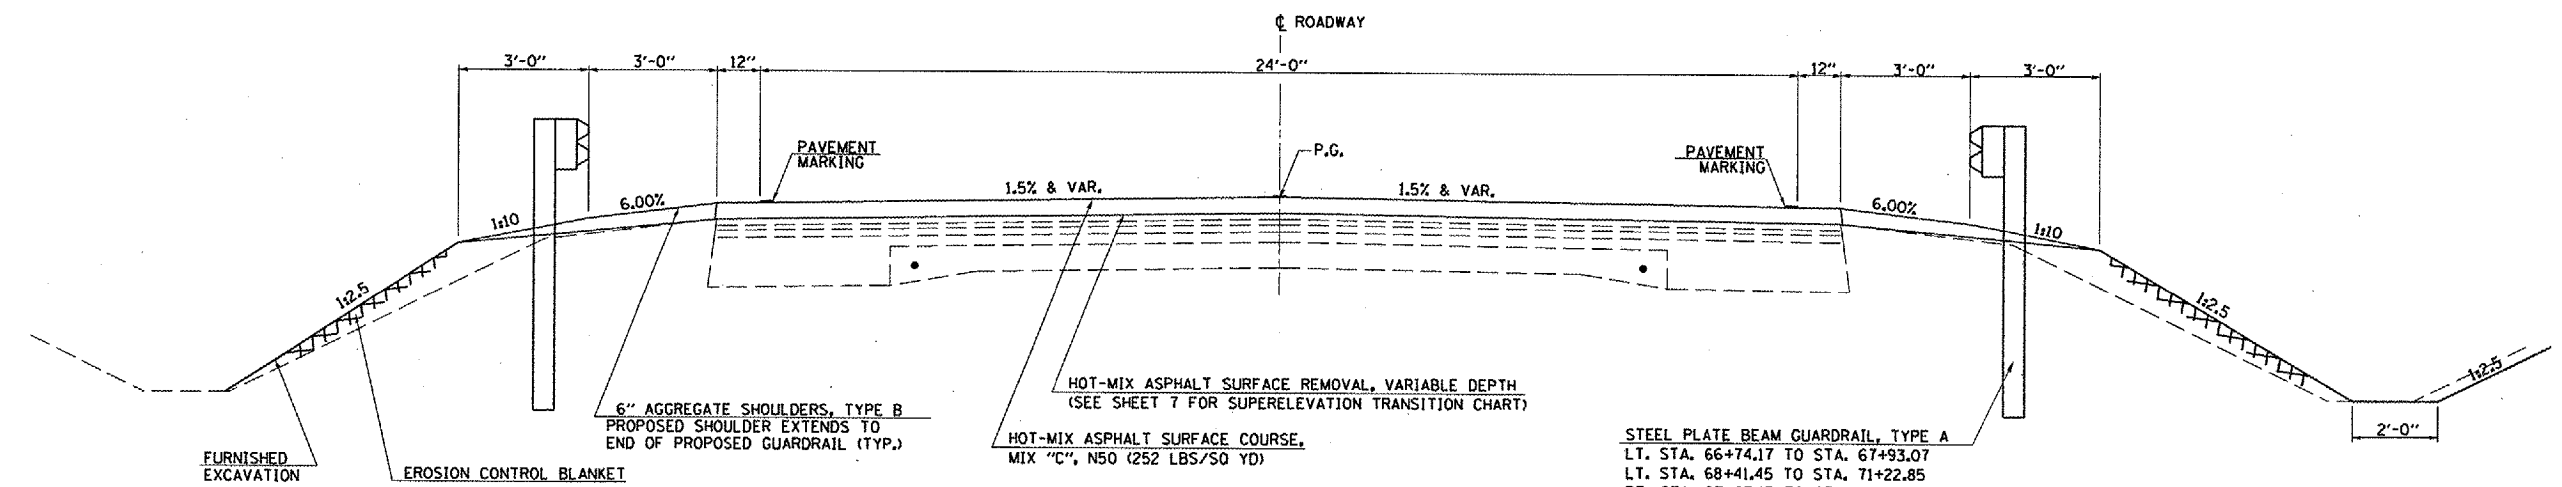

STEEL PLATE BEAM GUARDRAIL, TYPE A
LT. STA. 66+74.17 TO STA. 67+93.07
LT. STA. 68+41.45 TO STA. 71+22.85
RT. STA. 67+05.15 TO STA. 68+11.55
RT. STA. 68+59.93 TO STA. 70+53.83

REVISIONS	
NAME	DATE

ILLINOIS DEPARTMENT OF TRANSPORTATION

TYPICAL SECTIONS

DRAWN BY MLO
CHECKED BY PBB

DATE 2/06

MOULTRIE COUNTY

PLOT DATE = 10/19/2006
 PLOT SCALE = 1" = 20'-0"
 USER NAME = hspg