


F.A.P. RTE.	SECTION	COUNTY	TOTAL SHEETS	SHEET NO.
758	3BR-1	MOULTRIE	24	5
STA.		TO STA.		
FED. ROAD DIST. NO.		ILLINOIS FED. AID PROJECT		


### EXISTING TYPICAL CROSS SECTION

S.N. 070-0033  
STATION 68+02.50 TO STATION 68+50.50

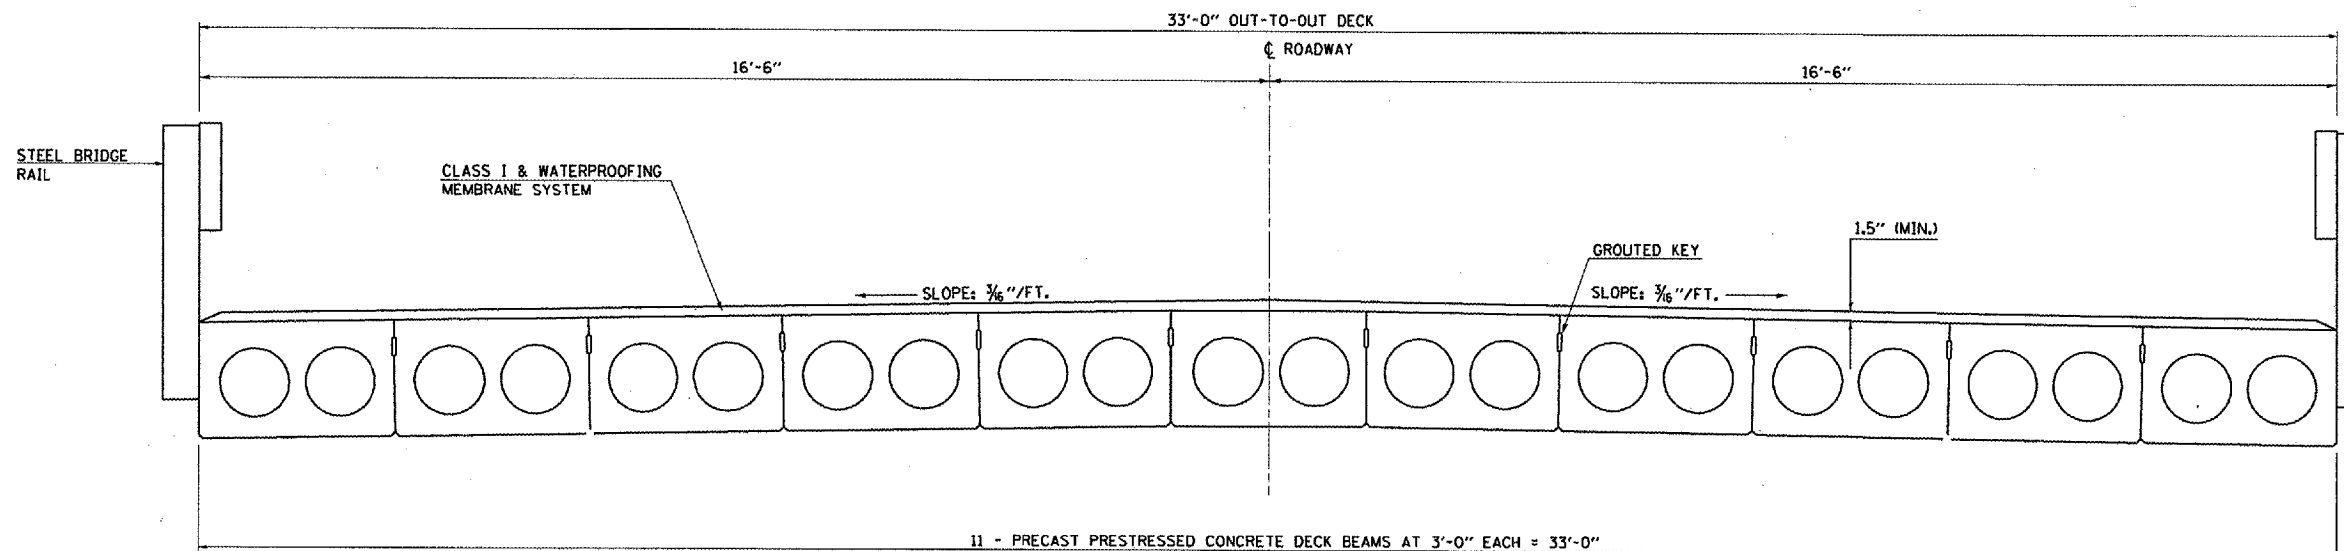

### PROPOSED TYPICAL CROSS SECTION

S.N. 070-0033  
STATION 68+02.50 TO STATION 68+50.50

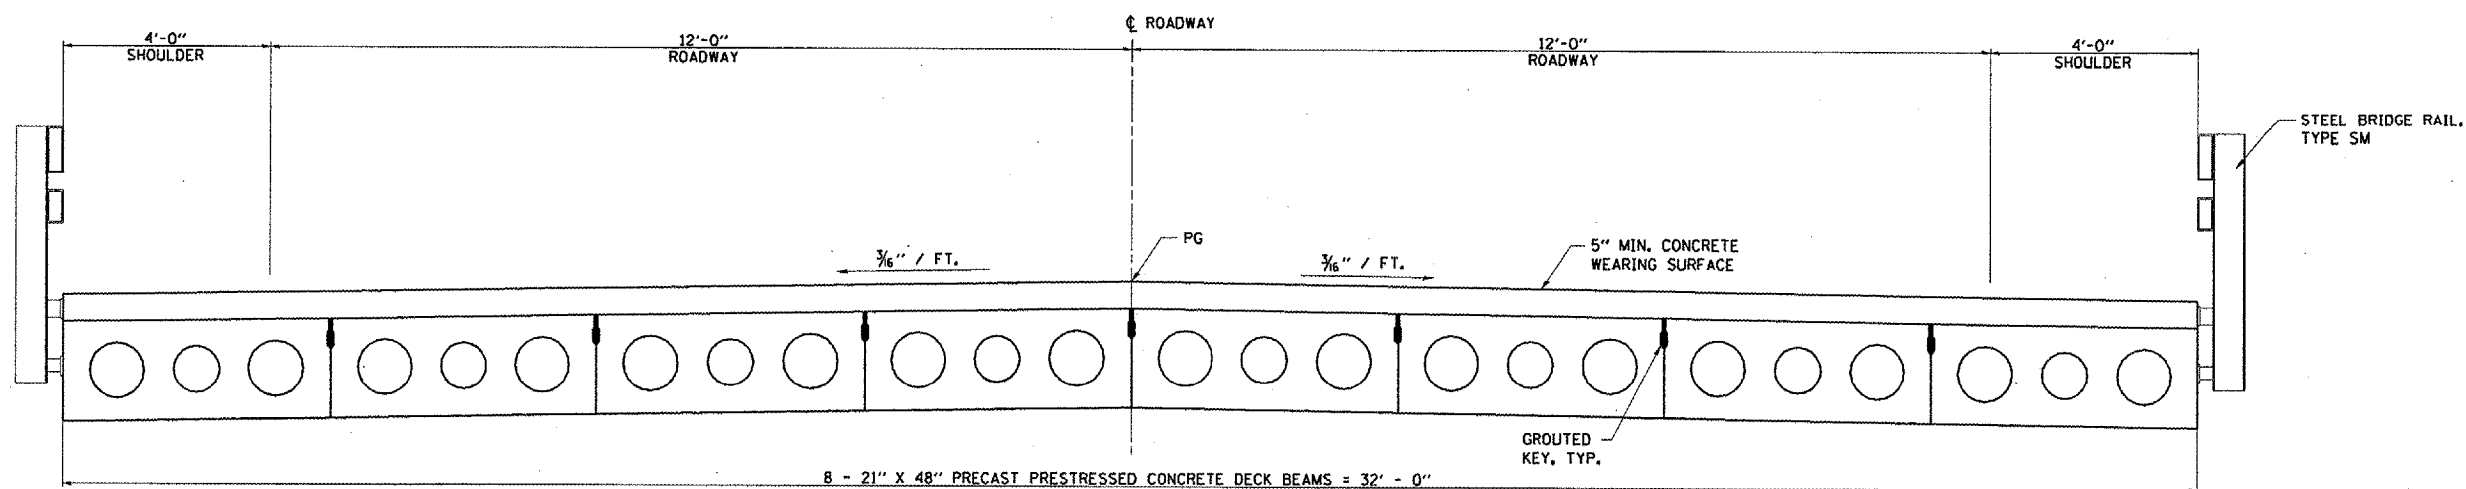

PLOT DATE : 10/19/2006  
 PLOT SCALE : 1/8" = 1'-0"  
 USER NAME : jhughes

REVISIONS	
NAME	DATE

ILLINOIS DEPARTMENT OF TRANSPORTATION

### TYPICAL SECTIONS

DRAWN BY MLO  
CHECKED BY PBB

DATE 2/06