


ROUTE NO.	SECTION	COUNTY	SHEET	SHEET	SHEET NO. 3
758	3BR-1	MOULTRIE	24	10	6 SHEETS
FED. AID DIST. NO.		ILLINOIS		FED. AID PROJECT	
Contract #74147					

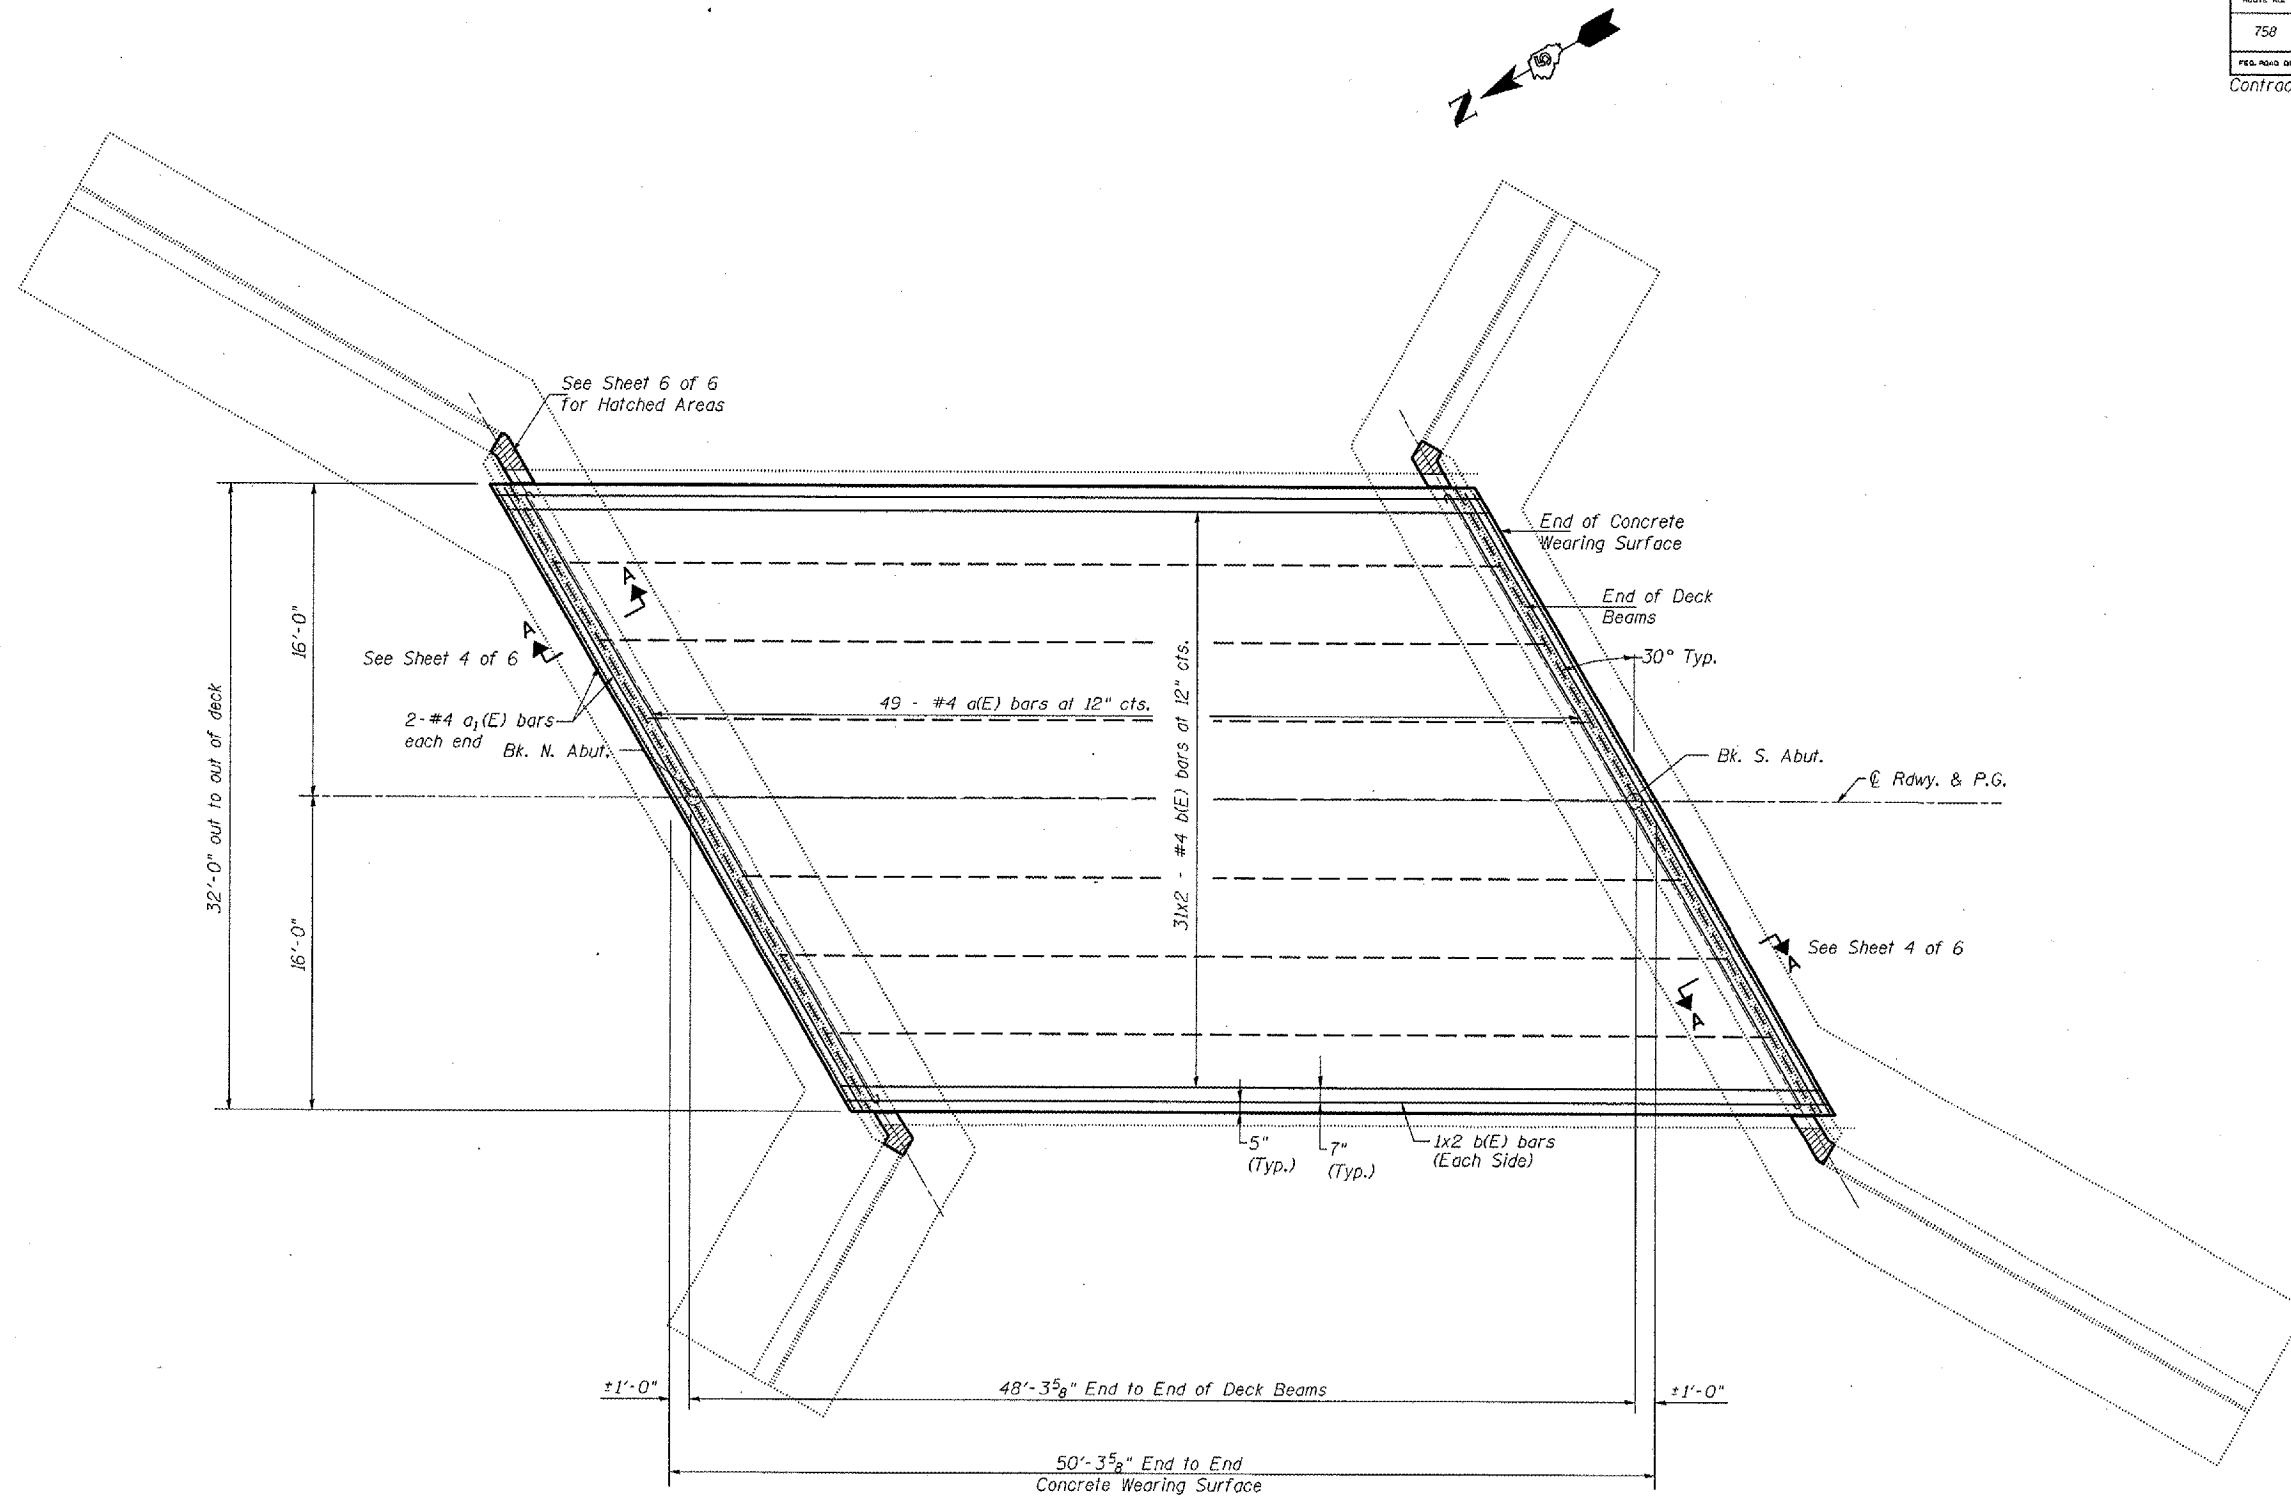

MIN BAR LAPS
#4 bars = 1'-8"

NOTES

Reinforcement bars designated (E) shall be epoxy coated. For remainder of superstructure details, see sheets 4 and 5 of 6. Work this sheet with sheet 4 of 6.
Bars indicated thus 31x2-#4 etc. indicates 31 lines of bars with 2 lengths per line.
For Section "A-A" see sheet 4 of 6.

ILLINOIS DEPARTMENT OF TRANSPORTATION
SUPERSTRUCTURE

IL ROUTE 32 OVER
JONATHAN BRANCH
F.A.P. ROUTE 758 SECTION 3BR-1
MOULTRIE COUNTY
STATION 68+26.50
STRUCTURE NO. 070-0033

DATE: MARCH 2006
DRAWN BY: MLO
CHECKED BY: PBB