


F.A.P. RTE.	SECTION	COUNTY	TOTAL SHEETS	SHEET NO.
758	3BR-1	MOULTRIE	24	14
FED. ROAD DIST. NO.		ILLINOIS FED. AID PROJECT		

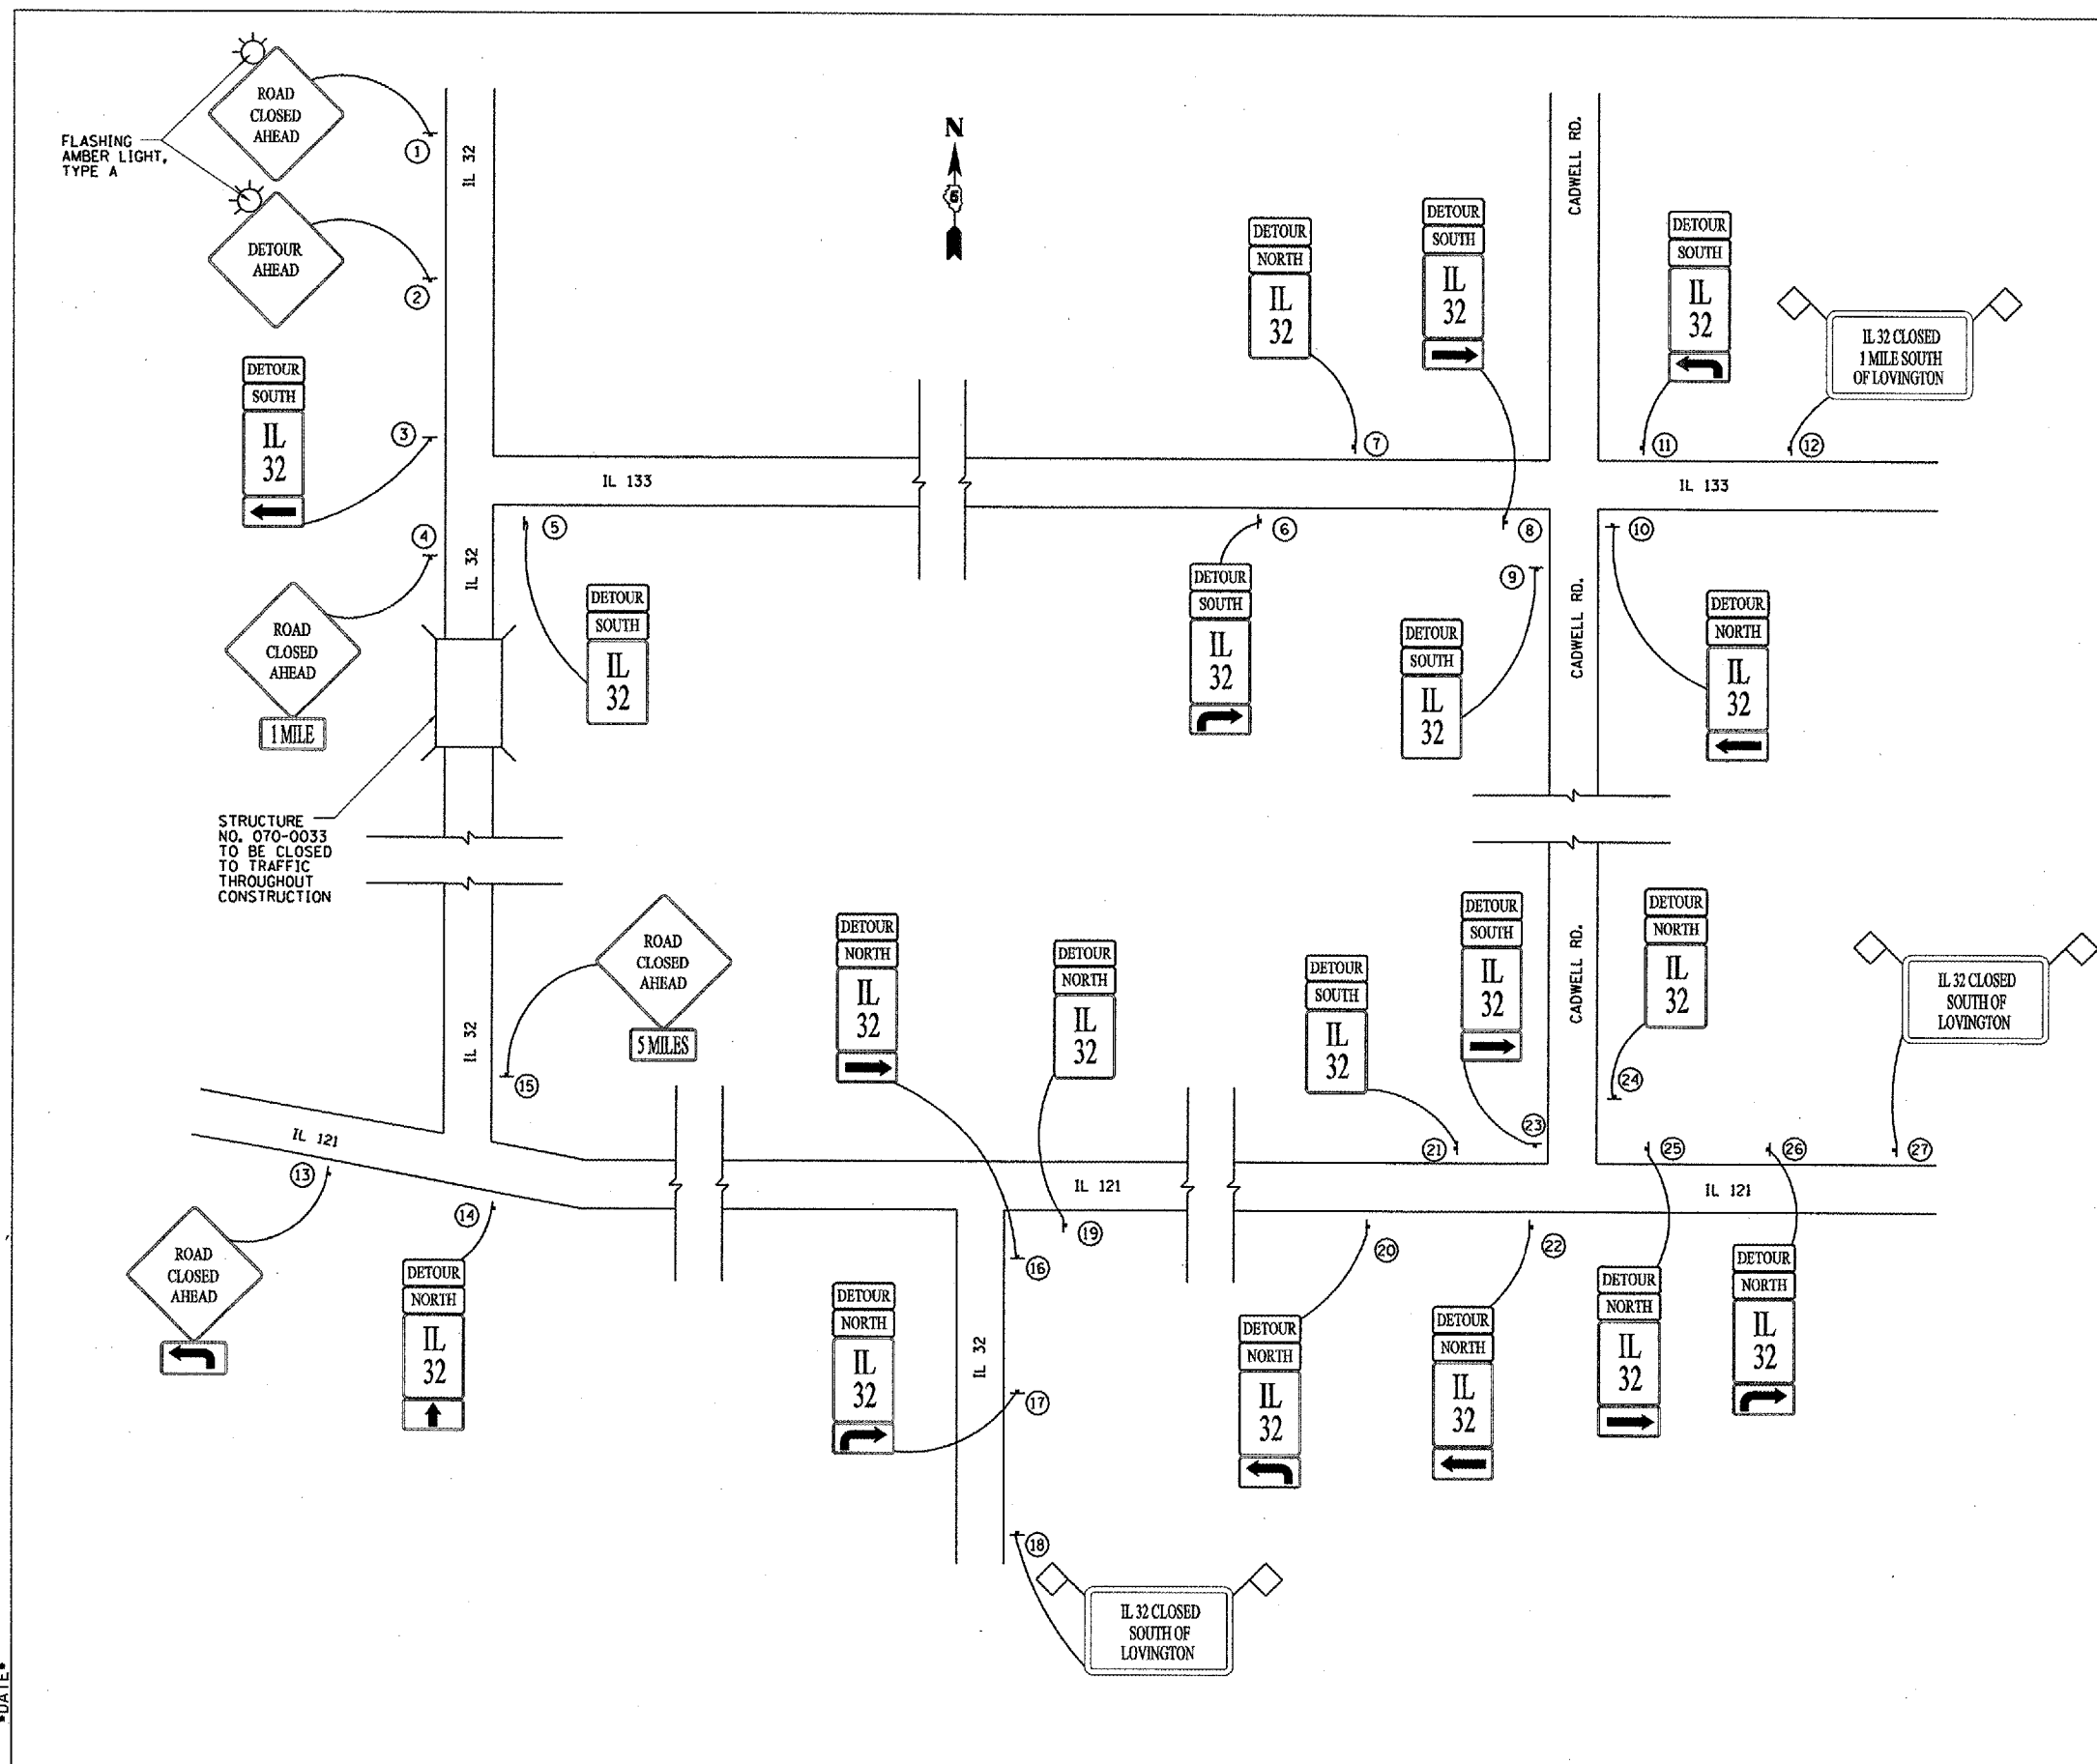

- SIGN NO. LOCATION**
1. ERECT 75'± NORTH OF W. ADDISON ST. IN LOVINGTON
 2. ERECT 50'± SOUTH OF STOP AHEAD SIGN
 3. ERECT 50'± NORTH OF STOP SIGN
 4. ERECT BEHIND STOP SIGN
 5. ERECT BESIDE EAST IL 133 SIGN
 6. ERECT BESIDE CADWELL 2 ARROW SIGN
 7. ERECT BESIDE WEST IL 133 SIGN
 8. ERECT 200'± WEST OF CADWELL ROAD
 9. ERECT BESIDE ADOPT A HIGHWAY SIGN
 10. ERECT BESIDE IL 133 SIGN
 11. ERECT 300'± EAST OF CADWELL ROAD
 12. ERECT BESIDE CROSSROAD CADWELL ROAD SIGN
 13. ERECT BESIDE JCT IL 32 SIGNS
 14. ERECT BESIDE IL 32 LEFT ARROW AND IL 121 UP ARROW SIGNS
 15. ERECT BESIDE NORTH IL 32 SIGN
 16. ERECT BESIDE LINCOLN HERITAGE TRAIL SIGN
 17. ERECT JUST SOUTH OF MONROE ST.
 18. ERECT JUST NORTH OF FIRE STATION
 19. ERECT BESIDE WOOD POWER POLE BY MCDONALDS SIGN
 20. ERECT BESIDE SIDEROAD CADWELL ROAD SIGN
 21. ERECT BESIDE WEST IL 121 SIGN
 22. ERECT BESIDE CADWELL ARTHUR ARROW SIGN
 23. ERECT JUST SOUTH OF MATTOON, SULLIVAN ARROW SIGN
 24. ERECT 100'± NORTH OF IL 121
 25. ERECT 50'± WEST OF CADWELL, ARTHUR SIGN
 26. ERECT BETWEEN SIDEROAD AND TOURIST ACTIVITIES SIGNS
 27. ERECT BESIDE DIVIDED HIGHWAY SIGN

- LOCATION**
1. EXISTING SIGNS WHICH CONFLICT WITH THE MARKED DETOUR SHALL BE COVERED. ALL SIGN LOCATIONS MAY BE ADJUSTED DUE TO FIELD CONDITIONS
 2. SEE SPECIAL PROVISION "TRAFFIC CONTROL AND PROTECTION (SPECIAL)" FOR MORE DETAILS.

REVISIONS		ILLINOIS DEPARTMENT OF TRANSPORTATION
NAME	DATE	
		DETOUR SIGNING DETAIL SCALE: NONE DATE: 3/05 DRAWN BY RJC CHECKED BY PBB

c:\projects\505203\10-13-06\detalls.dgn DATE