


F.A. RTE.	SECTION	COUNTY	TOTAL SHEETS	SHEET NO.
*	(BX-1)TS-2	CLARK	8	4
STA.		TO STA.		
FED. ROAD DIST. NO. ILLINOIS FED. AID PROJECT				
* F.A.P. RTE. 332 AND F.A.S. RTE. 1707				

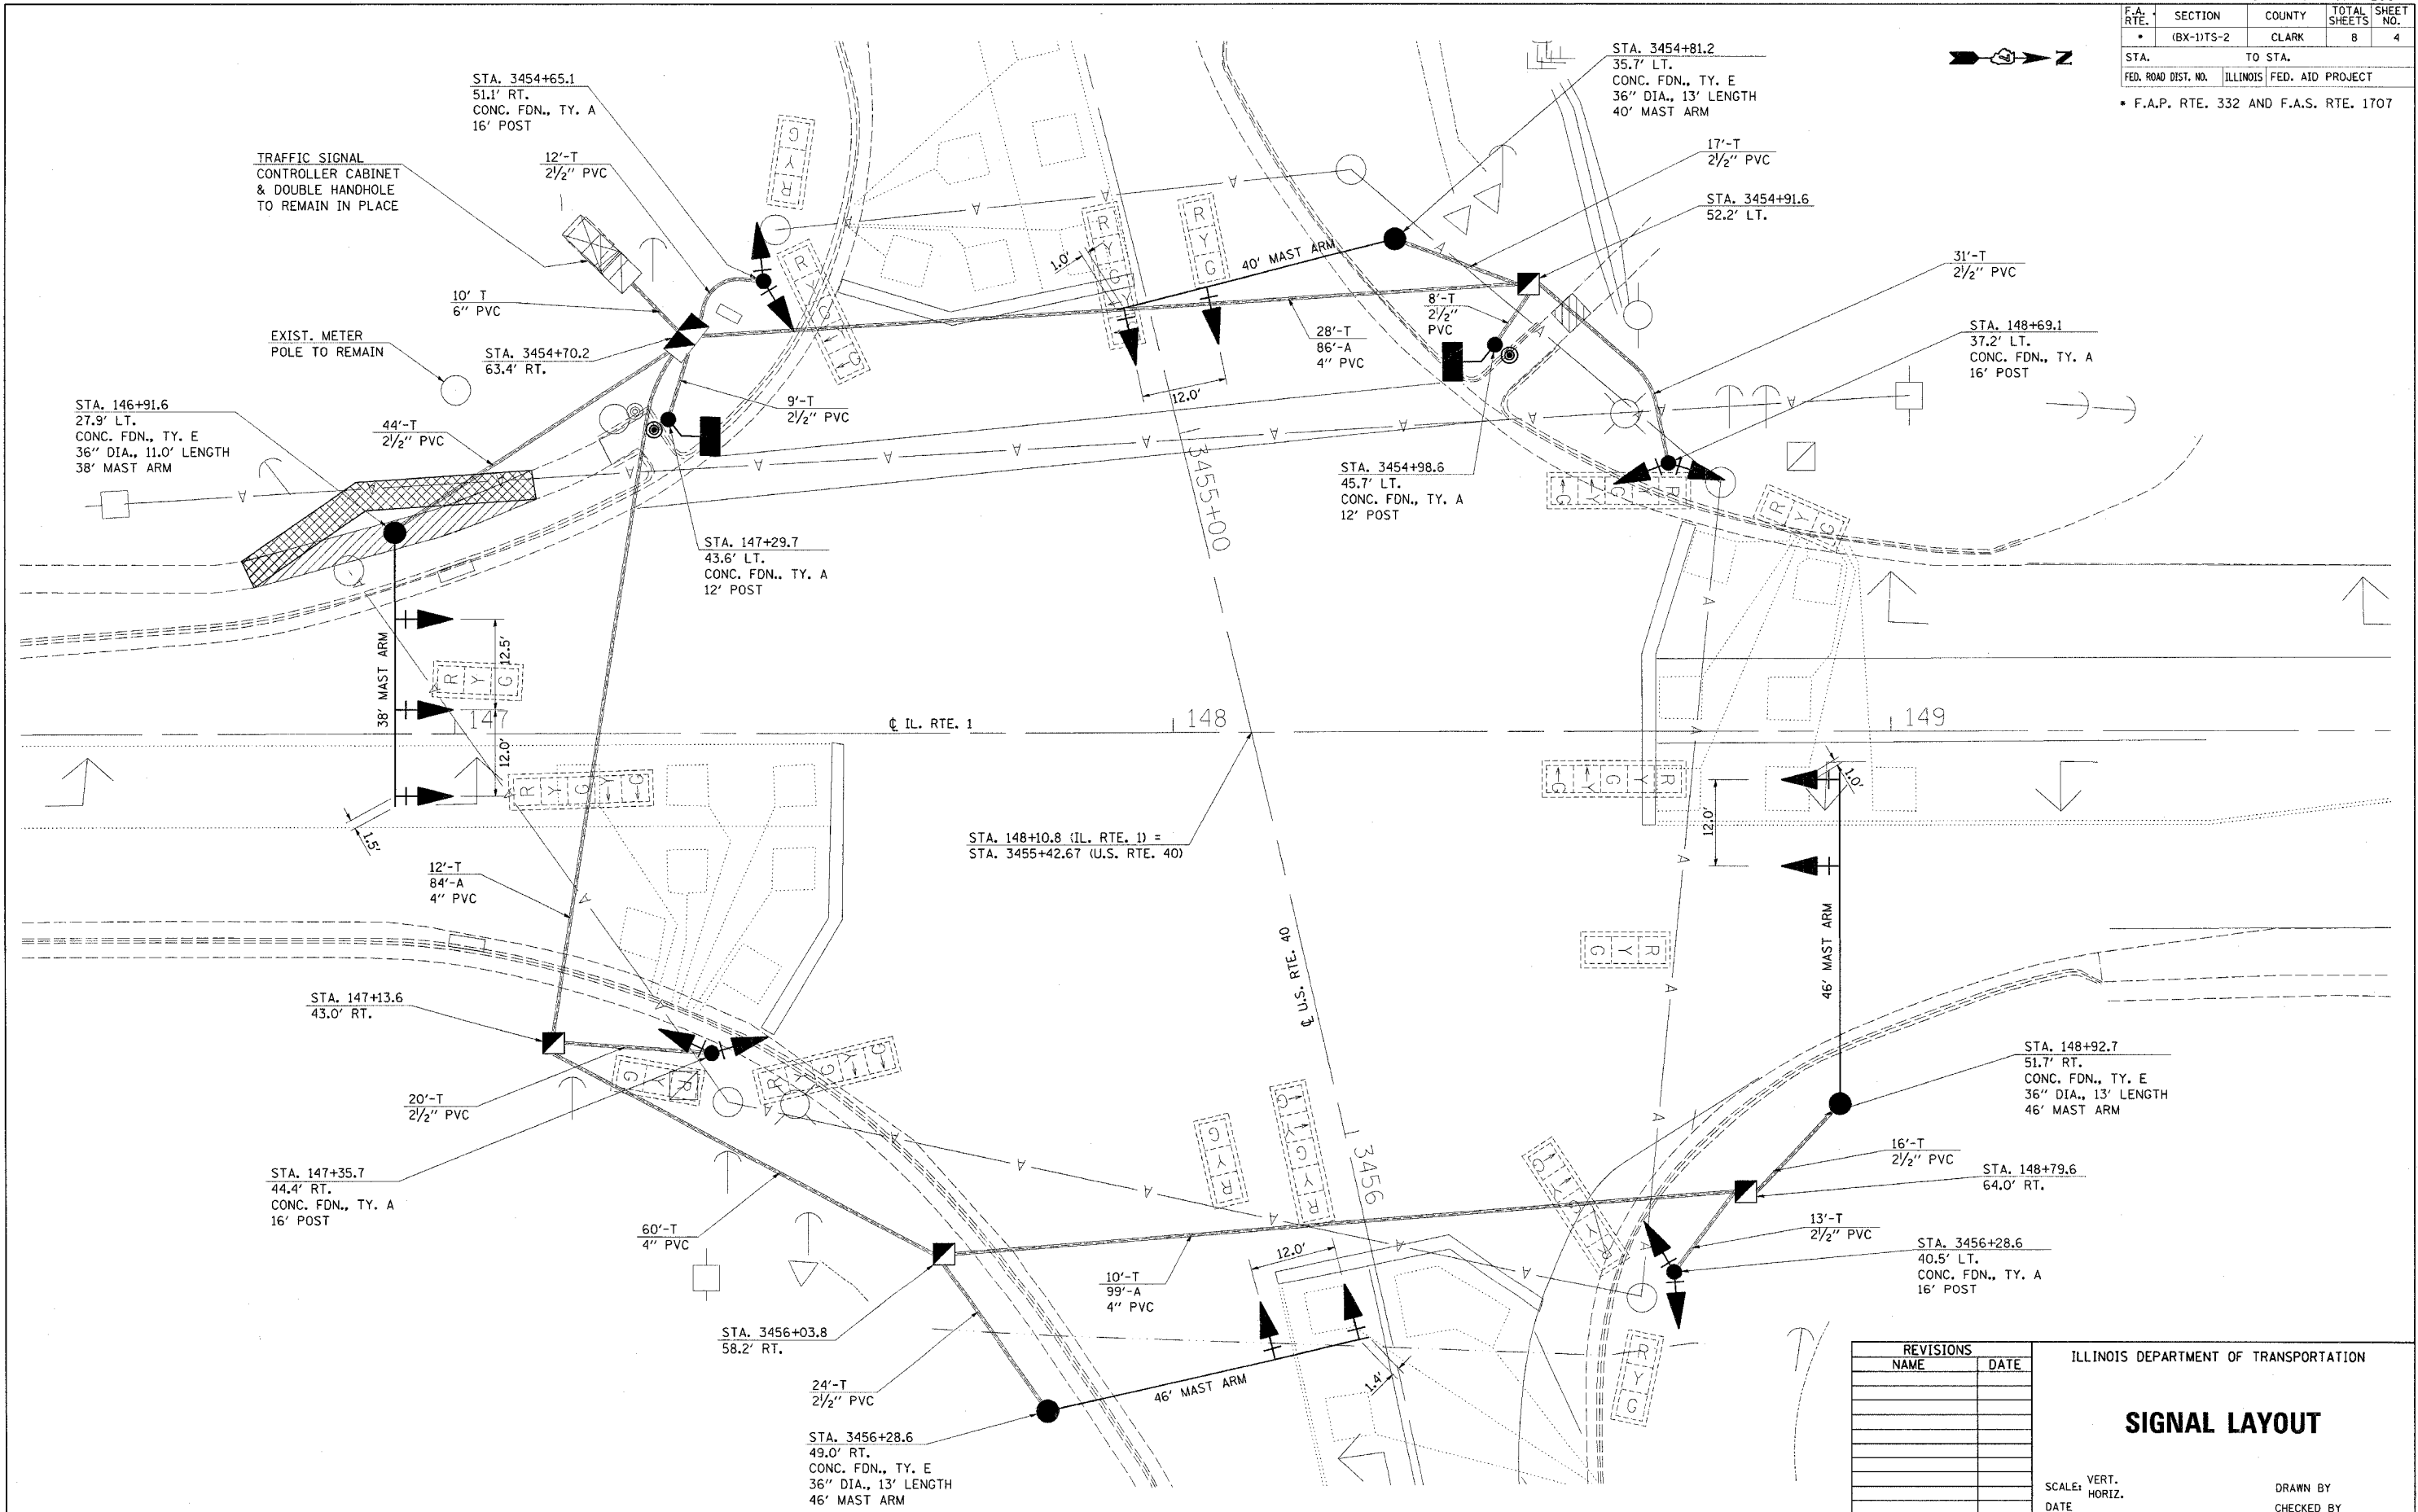

REVISIONS	
NAME	DATE

ILLINOIS DEPARTMENT OF TRANSPORTATION

SIGNAL LAYOUT

SCALE: VERT. _____
 HORIZ. _____

DATE _____ DRAWN BY _____
 CHECKED BY _____

PLOT DATE = 10/12/2006
 PLOT TIME = 10:55:40
 PLOT SCALE = 1/8"=1'-0"
 USER NAME = ewertm