
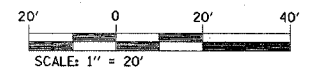


F.A.U. RTE.	SECTION	COUNTY	TOTAL SHEETS	SHEET NO.
9177	44-1BR	ST. CLAIR	29	7
STA.		TO STA.		
FED. ROAD DIST. NO.	ILLINOIS	FED. AID PROJECT		

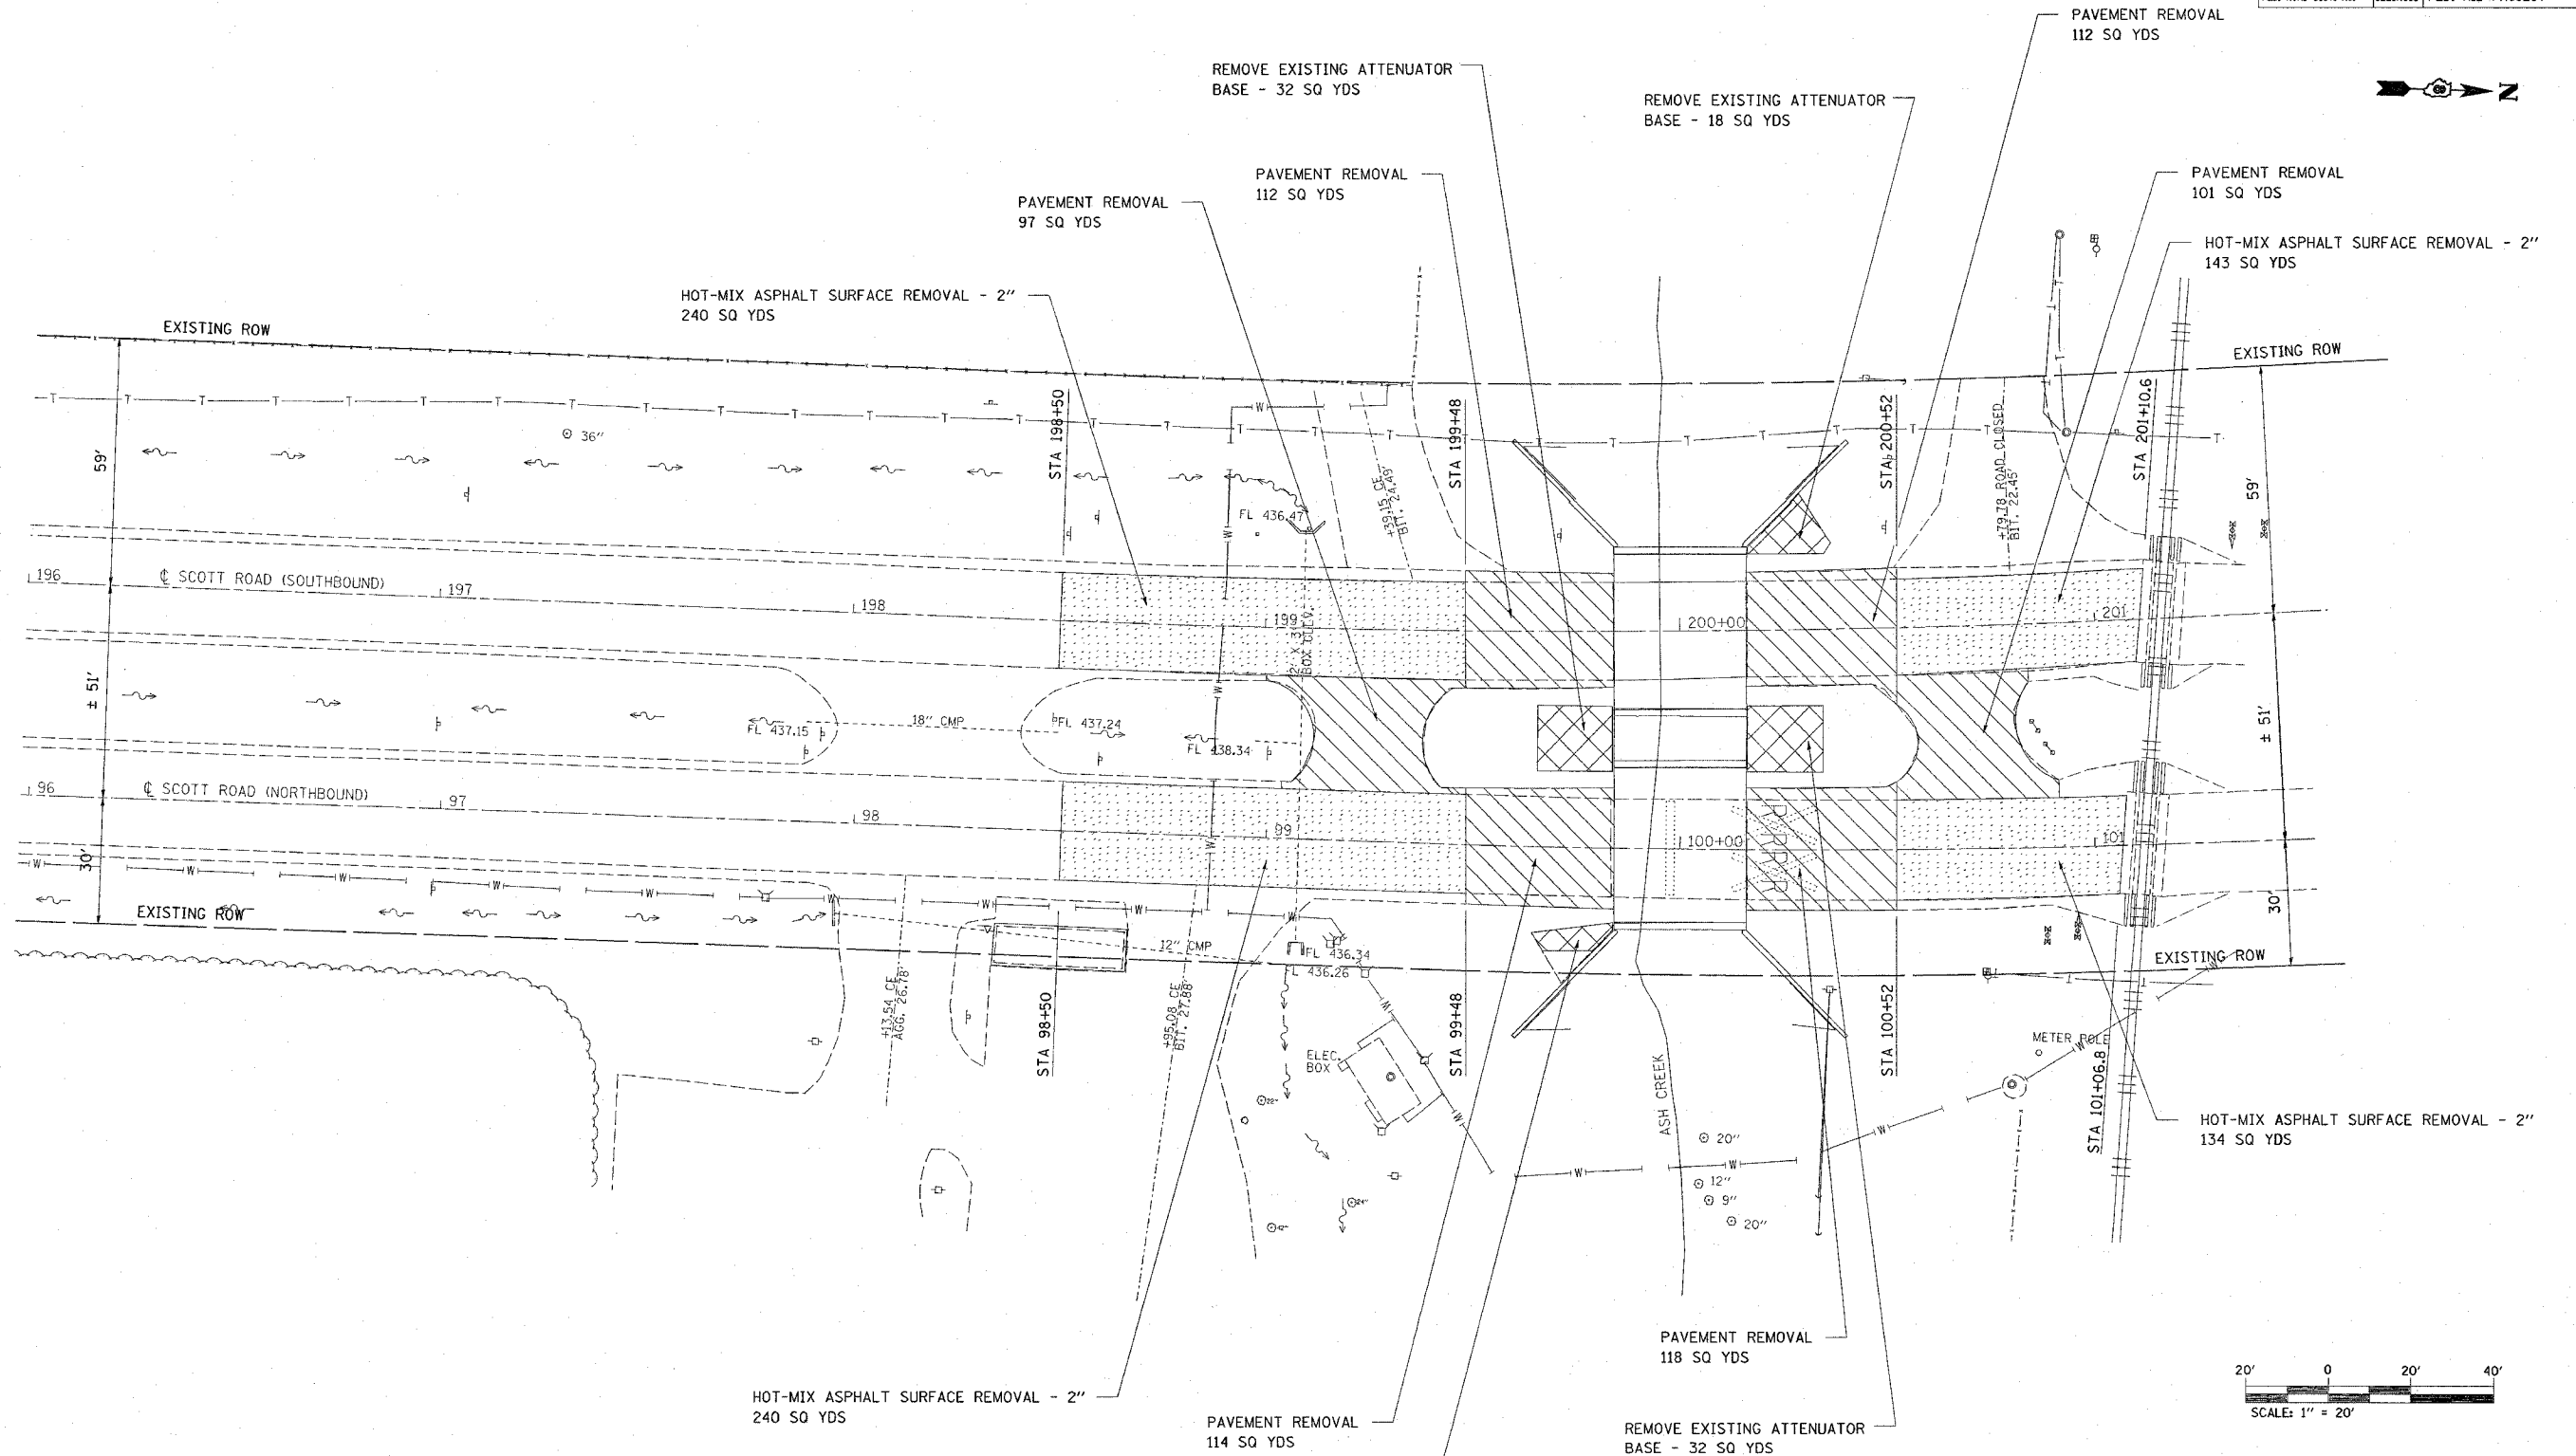

REVISIONS	
NAME	DATE

ILLINOIS DEPARTMENT OF TRANSPORTATION
REMOVAL PLAN
 FAU ROUTE 9177
 SECTION 44-1BR
 ST. CLAIR COUNTY

PLOT DATE = 12/15/2006
 FILE NAME = c:\projects\ed02402\plan\plan02402a.rwdgn
 PLOT SCALE = 20.000 / 1
 REFERENCE = #REF#