


F.A.U. RTE.	SECTION	COUNTY	TOTAL SHEETS	SHEET NO.
9177	44-1BR	ST. CLAIR	29	8
STA.		TO STA.		
FED. ROAD DIST. NO.		ILLINOIS	FED. AID PROJECT	

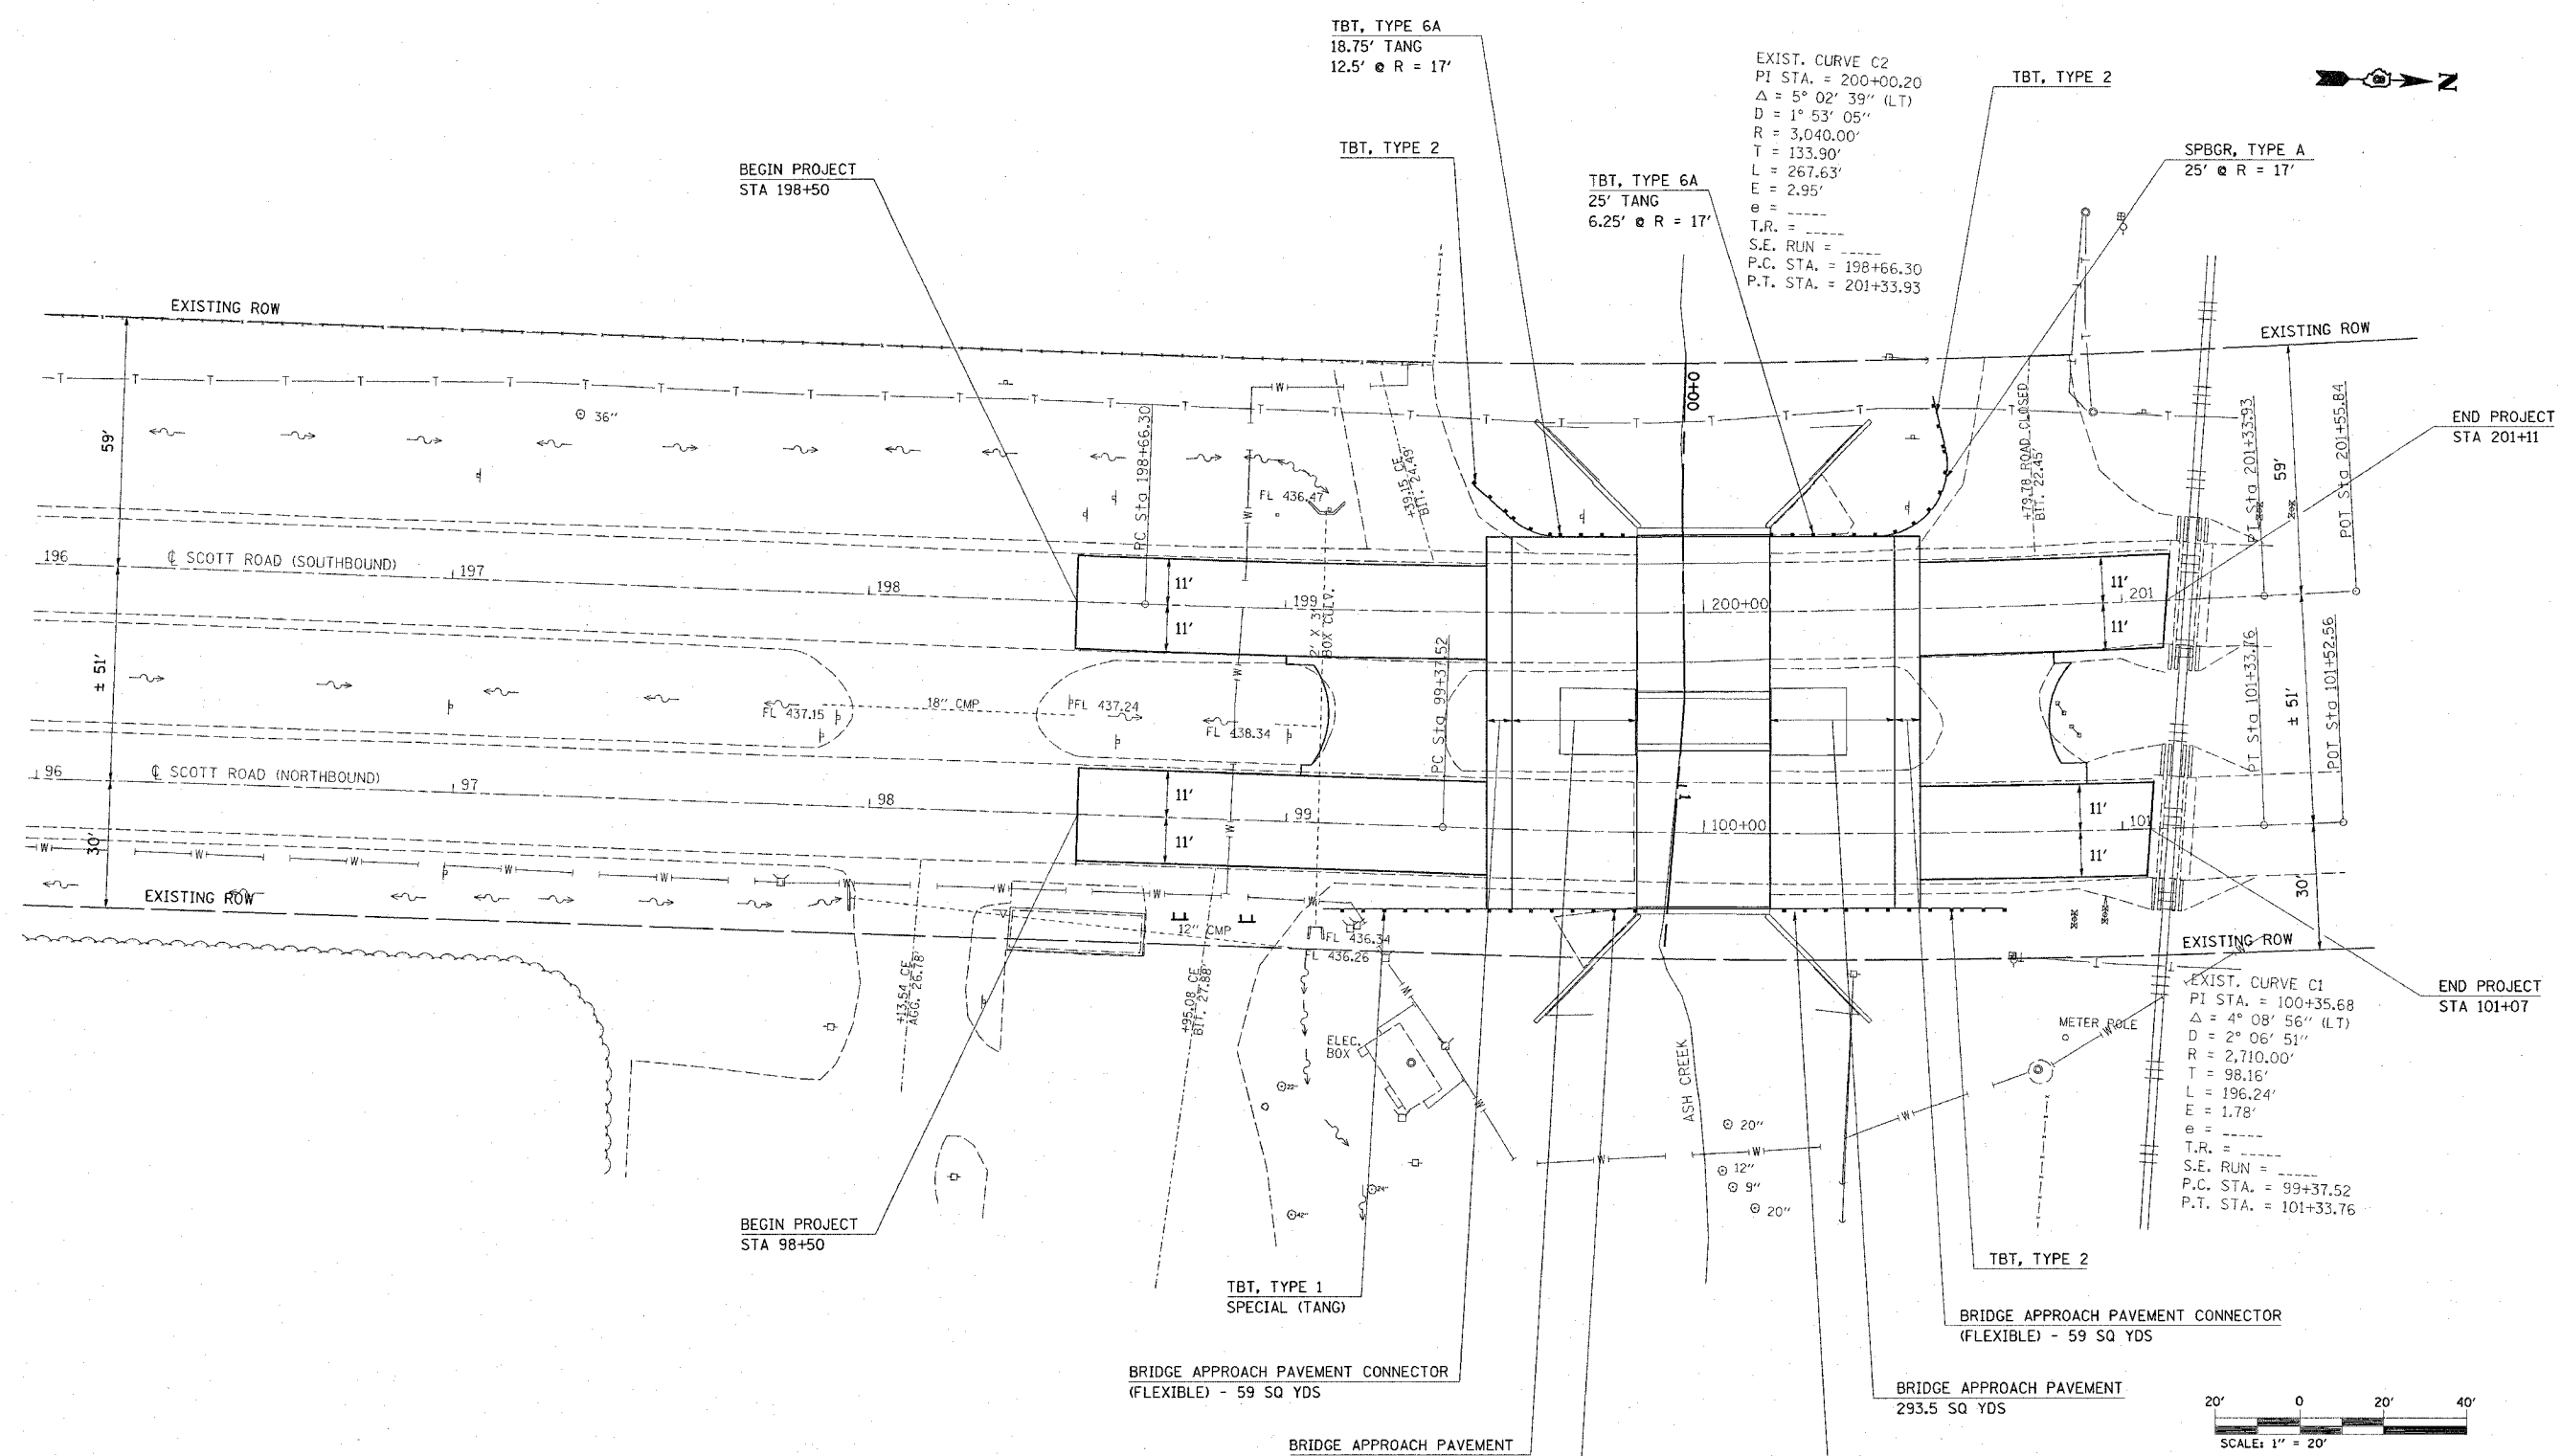

REVISIONS	
NAME	DATE

ILLINOIS DEPARTMENT OF TRANSPORTATION

**PLAN VIEW**

FAU ROUTE 9177  
SECTION 44-1BR  
ST. CLAIR COUNTY  
SN 082-0096 & 0097

DRAWN BY:

PLOT DATE = 12/15/2006  
FILE NAME = c:\projects\ed2402\plan\pr02402a\_rev.dgn  
PLOT SCALE = 20.0000 / 1"  
USER NAME = gerryj