



FAU RTE.	SECTION	COUNTY	TOTAL SHEETS	SHEET NO.
9177	44-1BR	ST. CLAIR	29	10
STA.	TO STA.			
FED. ROAD DIST. NO.	ILLINOIS	FED. AID PROJECT		

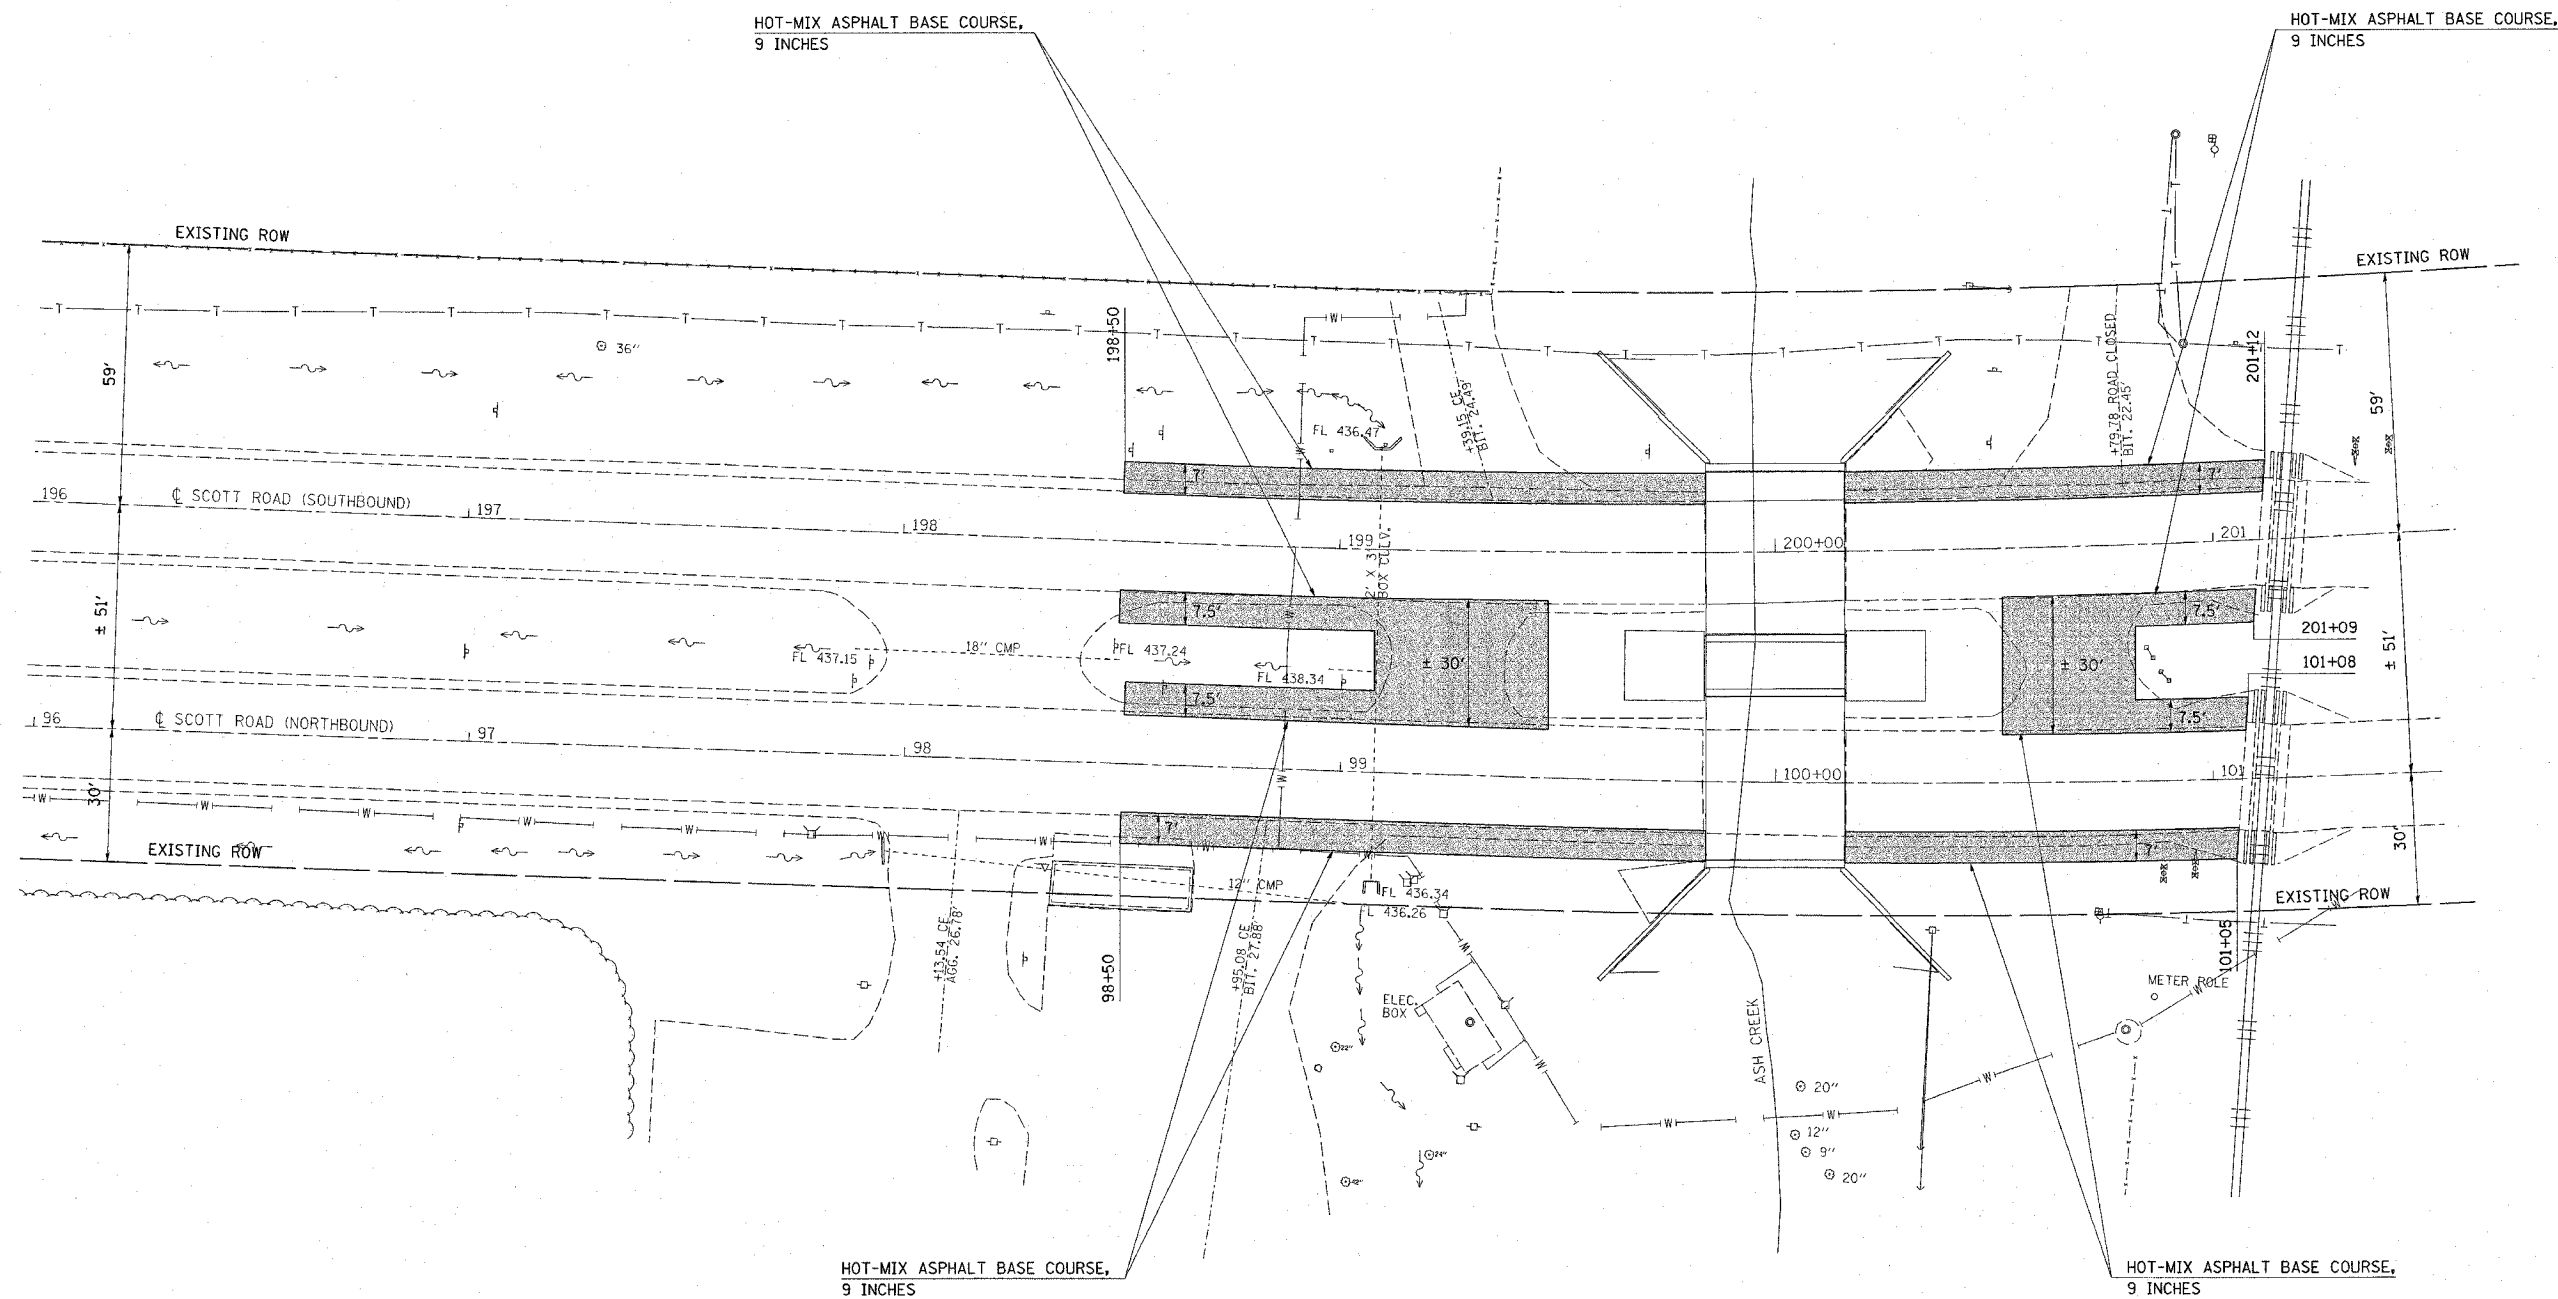

**SEQUENCE OF CONSTRUCTION - PRE-STAGE I:**

"HOT-MIX ASPHALT BASE COURSE, 9 INCHES" SHALL BE CONSTRUCTED TO ALLOW FOR TRAFFIC IN STAGE I AND II.

SEE REMOVAL PLAN FOR REMOVAL ITEMS.

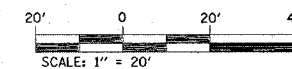

REVISIONS	
NAME	DATE

ILLINOIS DEPARTMENT OF TRANSPORTATION  
**PRE-STAGE I CONSTRUCTION**  
 FAU ROUTE 9177  
 SECTION 44-1BR  
 ST. CLAIR COUNTY

PLOT DATE = 10/16/2006  
 FILE NAME = c:\p\projects\aed2482\plan\aed2482a.dgn  
 PLOT SCALE = 20.0000 / IN.  
 USER NAME = c:\p\aed2482