


PLOT DATE = MONTE
 FILE NAME = #FILE#
 PLOT SCALE = #SCALE#
 USER NAME = #USER#

ORIGINAL SURVEY PLOTTED BY DATE
 NOTE BOOK NO. AREAS CHECKED

FINAL SURVEY PLOTTED BY DATE
 NOTE BOOK NO. AREAS CHECKED

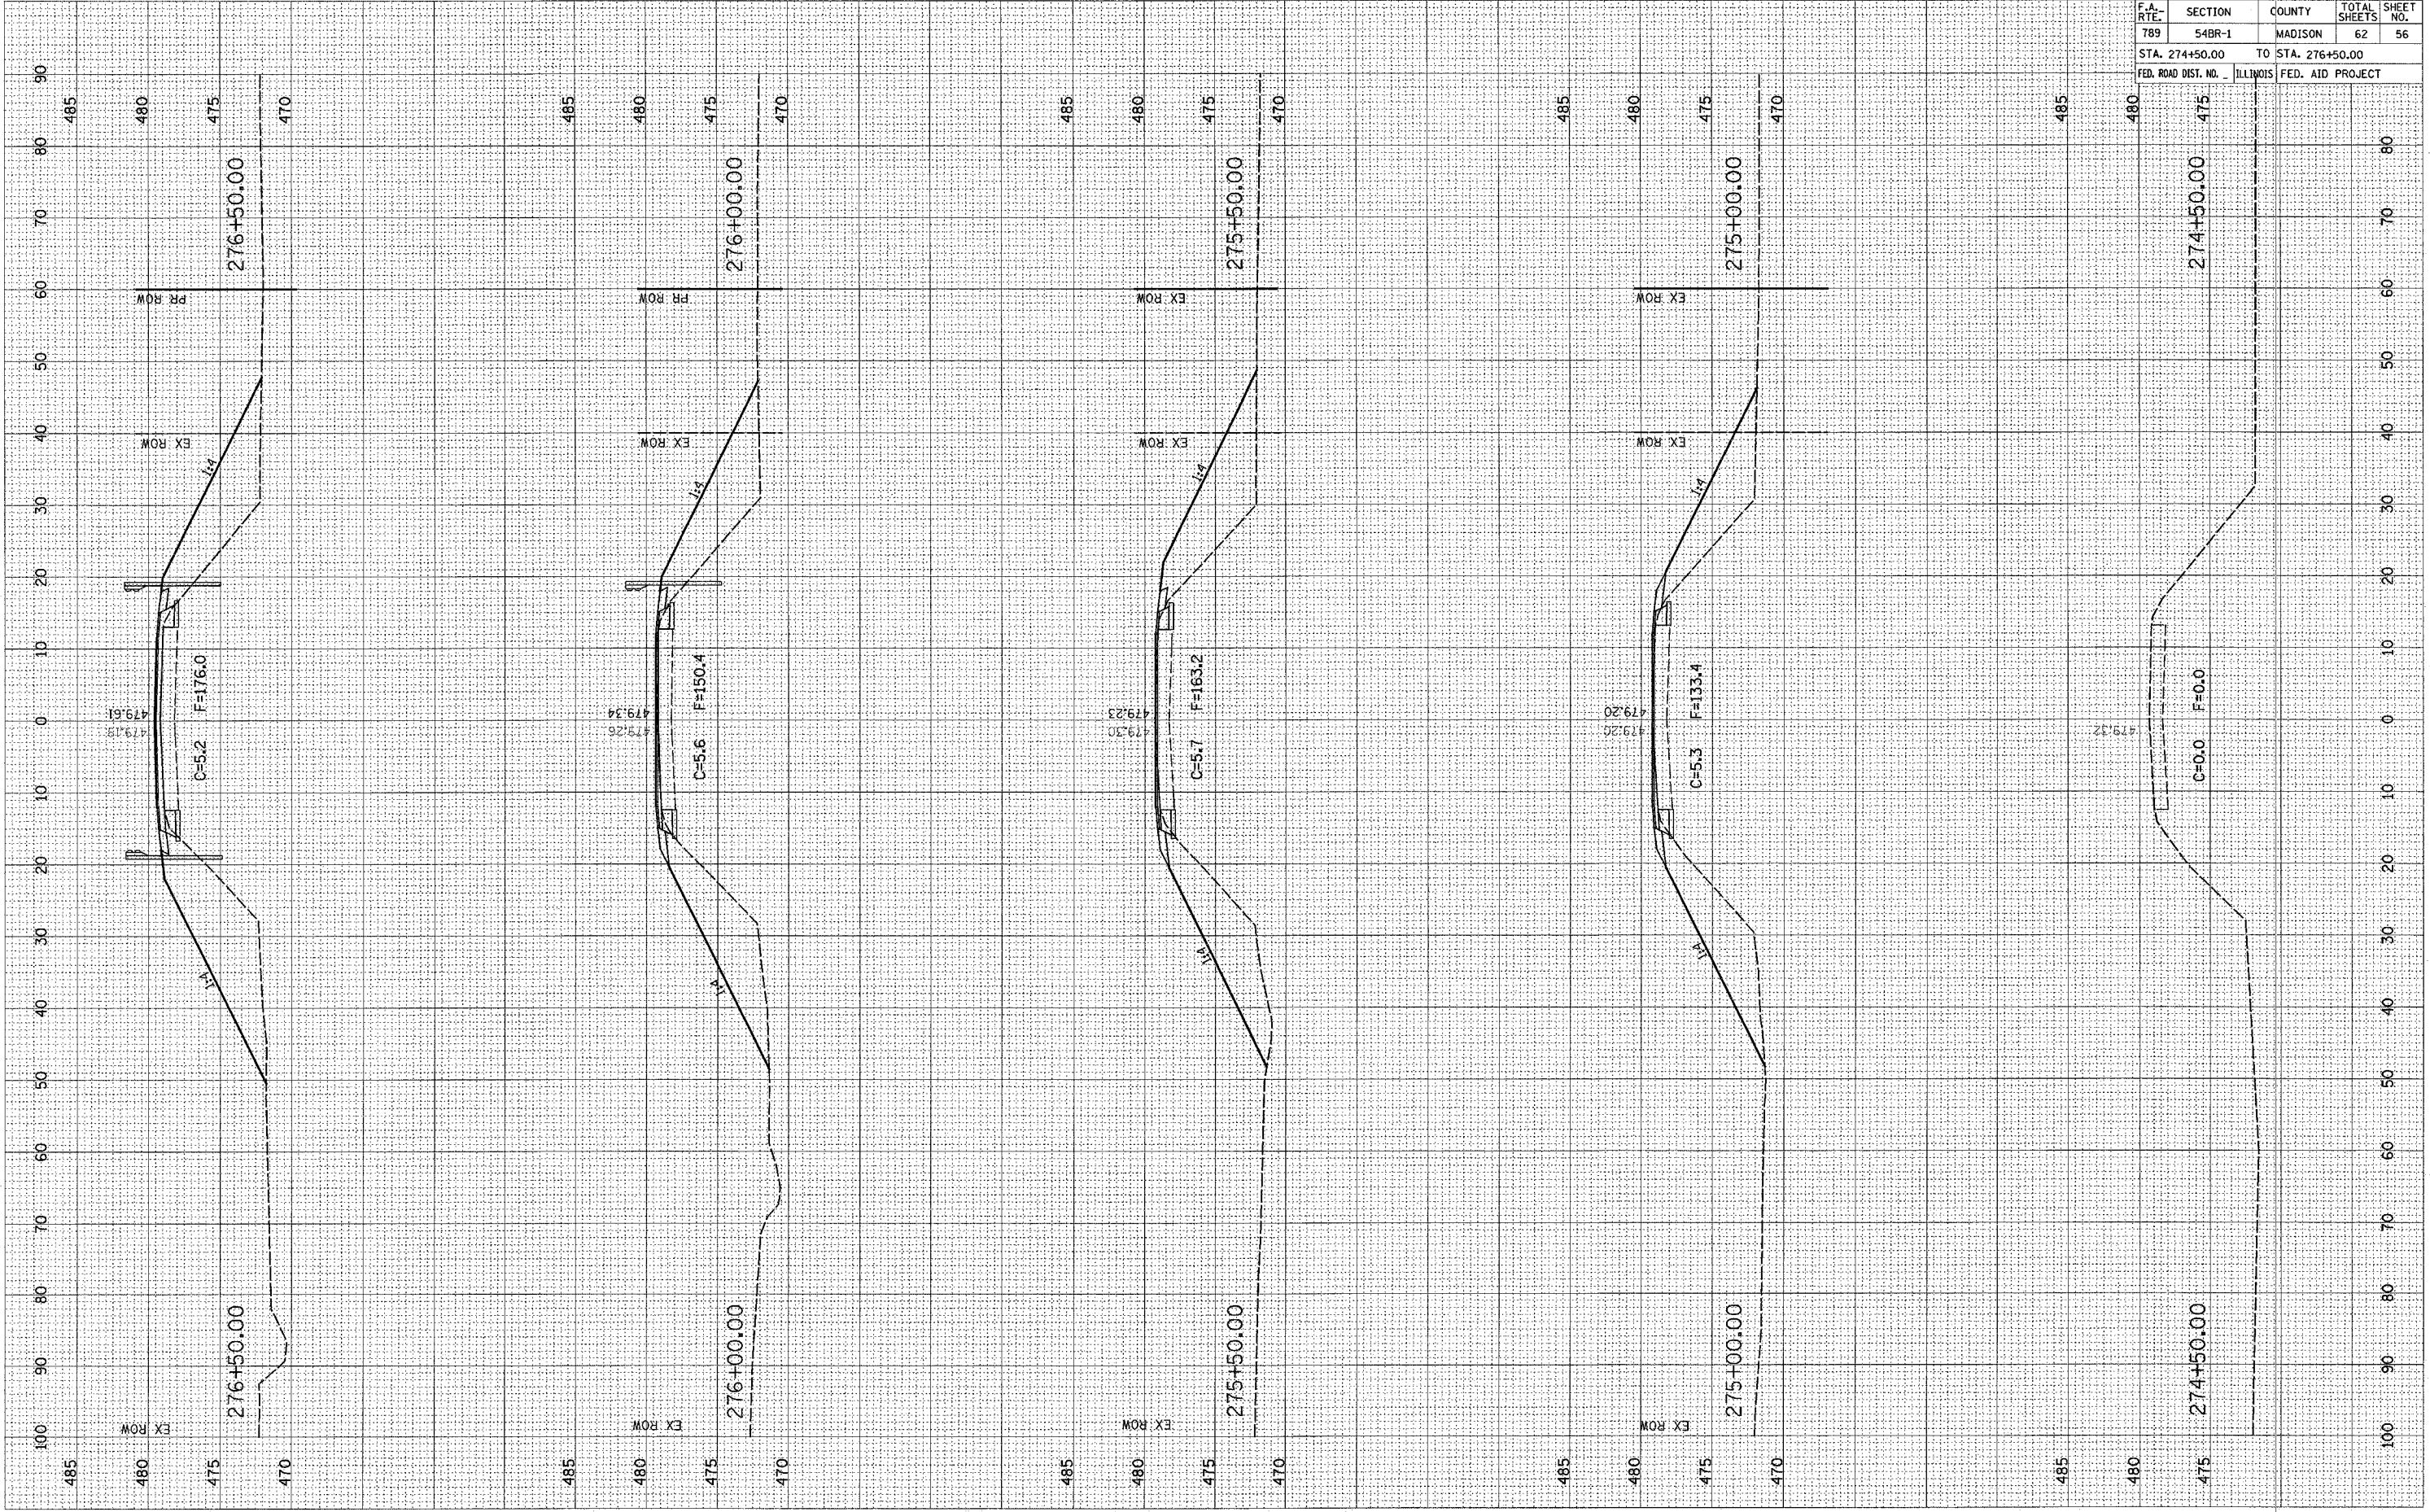

CONTRACT NO. 76864				
F.A. RTE.	SECTION	COUNTY	TOTAL SHEETS	SHEET NO.
789	54BR-1	MADISON	62	56
STA. 274+50.00		TO STA. 276+50.00		
FED. ROAD DIST. NO. ILLINOIS		FED. AID PROJECT		