


PLOT DATE = #DATE#
 FILE NAME = #FILE#
 PLOT SCALE = #SCALE#
 USER NAME = #USER#

ORIGNP
 SURVEY: _____ BY: _____ DATE: _____
 NOTE BOOK: _____
 TEMPL: _____
 AREAS CHECKED: _____

FINAL
 SURVEY: _____ BY: _____ DATE: _____
 NOTE BOOK: _____
 TEMPL: _____
 AREAS CHECKED: _____

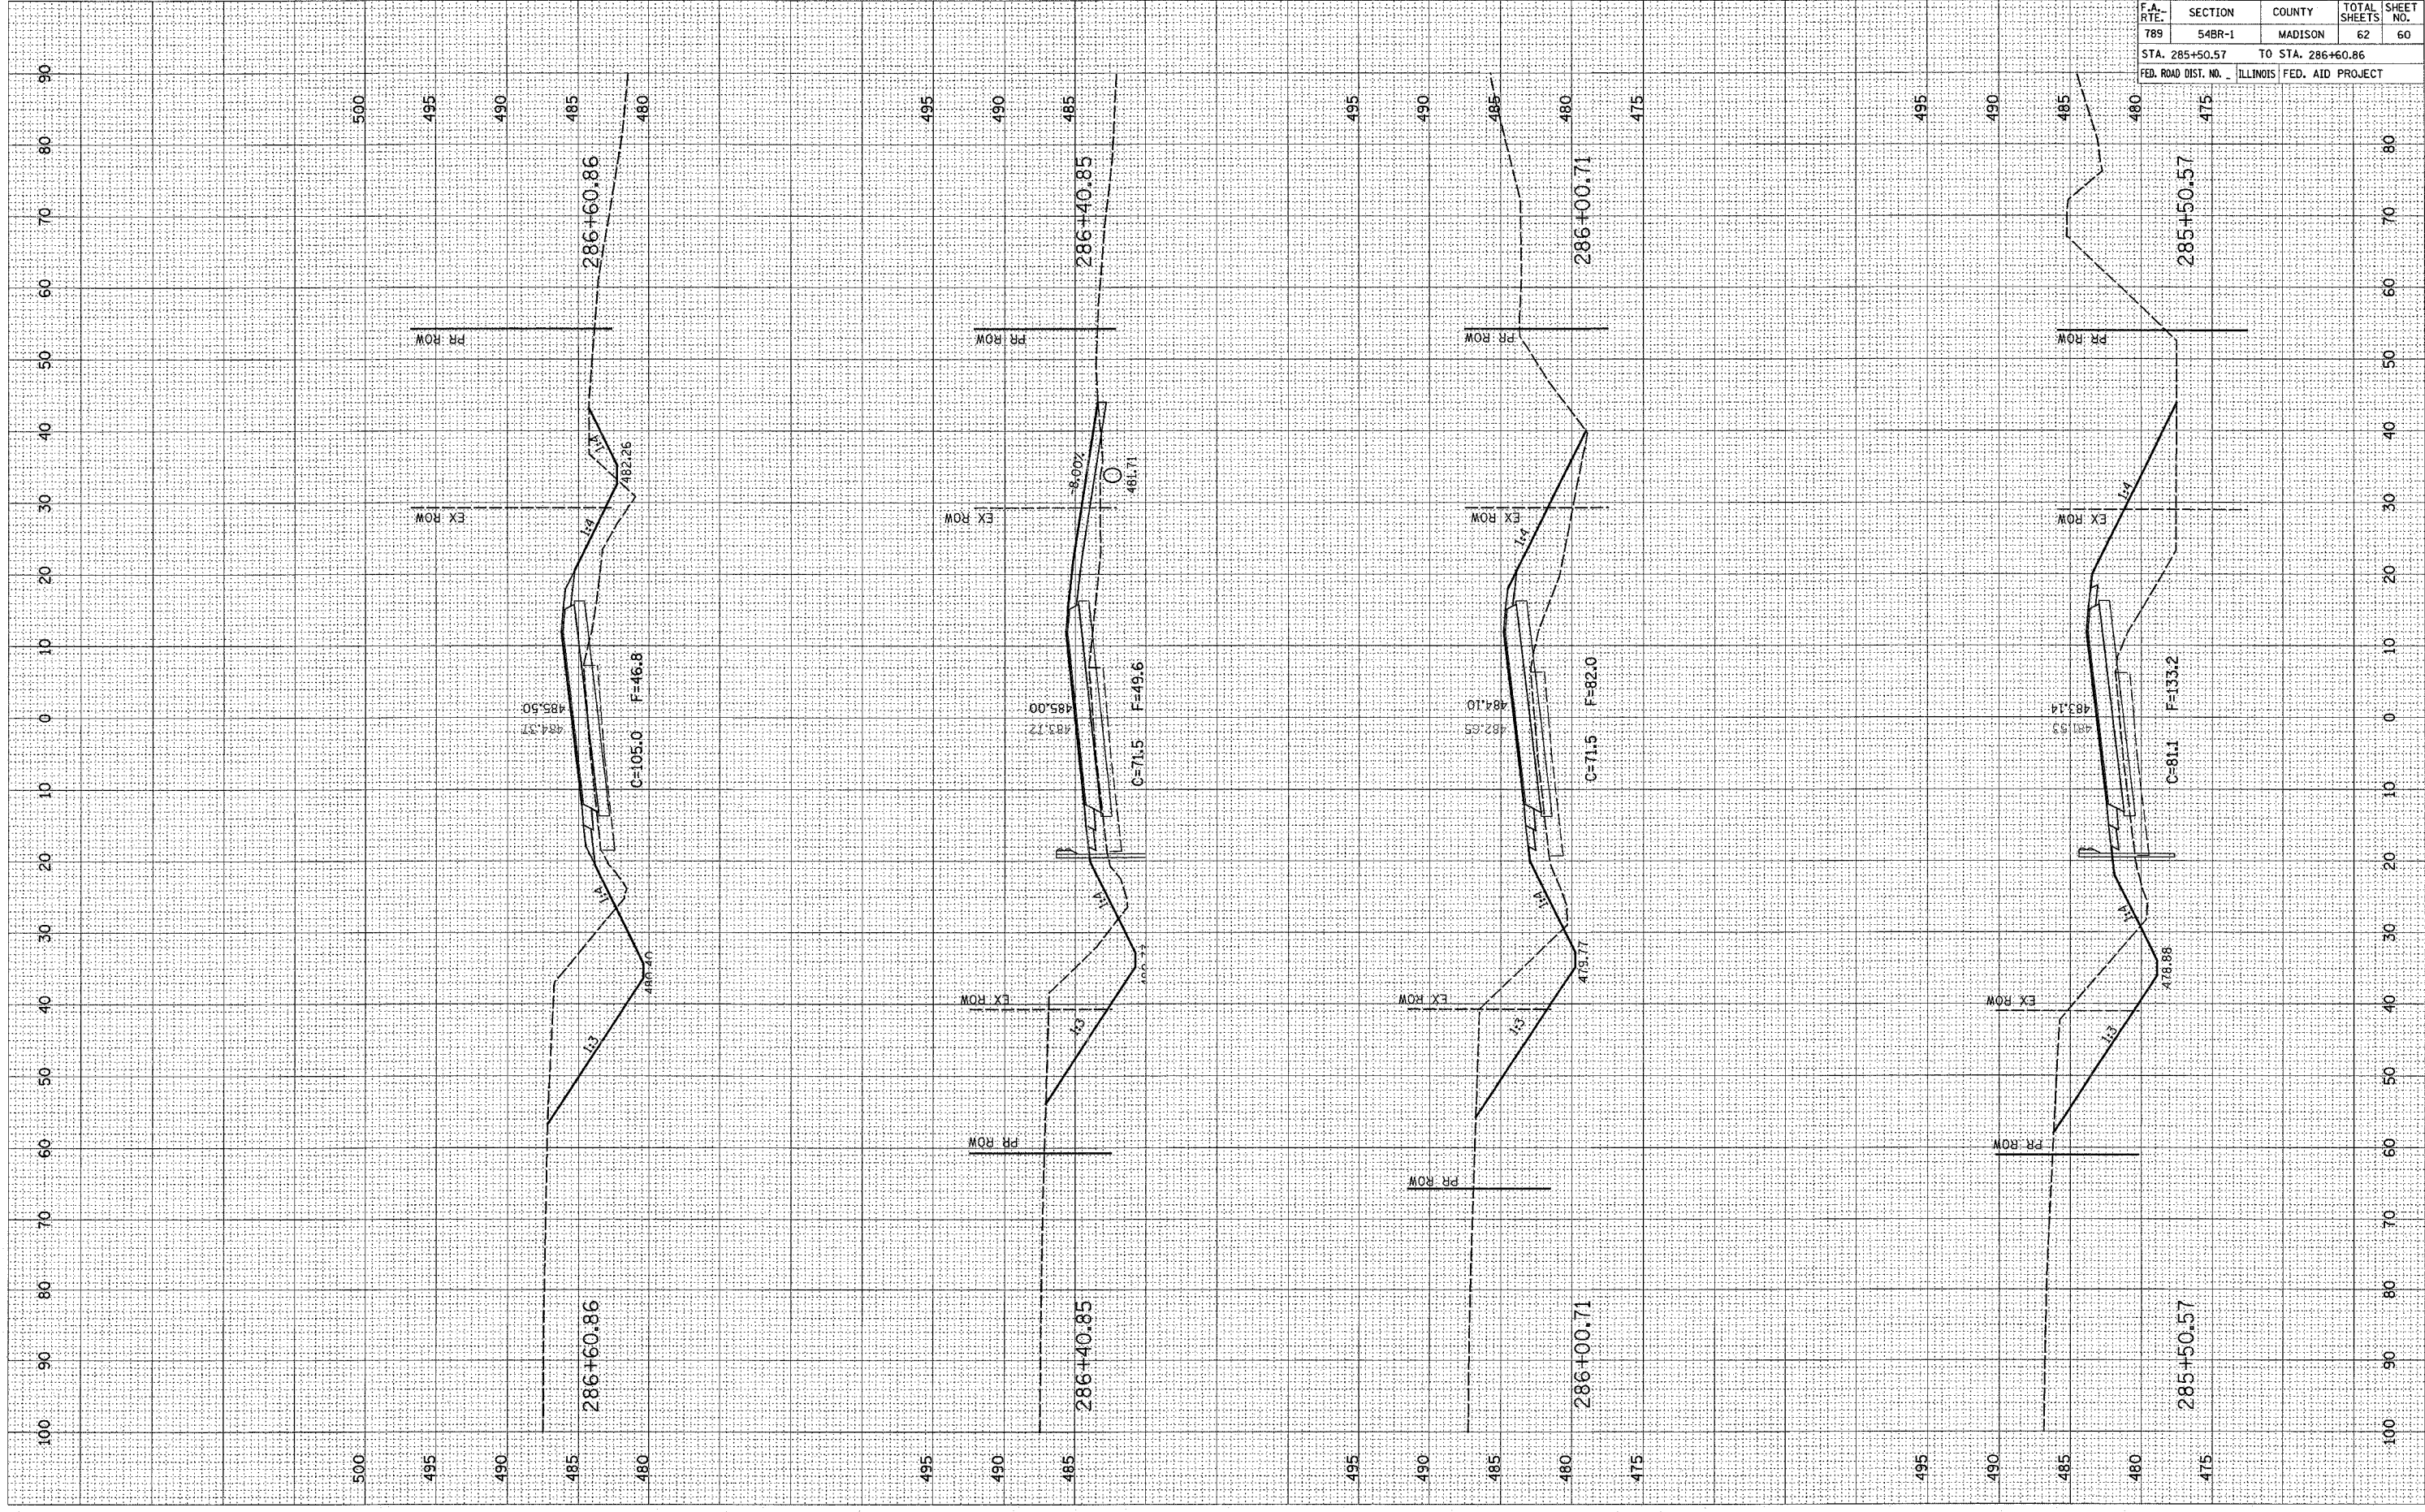

CONTRACT NO. 76864				
F.A. RTE.	SECTION	COUNTY	TOTAL SHEETS	SHEET NO.
789	54BR-1	MADISON	62	60
STA. 285+50.57		TO STA. 286+60.86		
FED. ROAD DIST. NO. ILLINOIS FED. AID PROJECT				