


F.A.I. RTE.	SECTION	COUNTY	TOTAL SHEETS	SHEET NO.
55/70	82-41-1	ST. CLAIR	19	3
STA. _____		TO STA. _____		
FED. ROAD DIST. NO. _____		ILLINOIS FED. AID PROJECT		

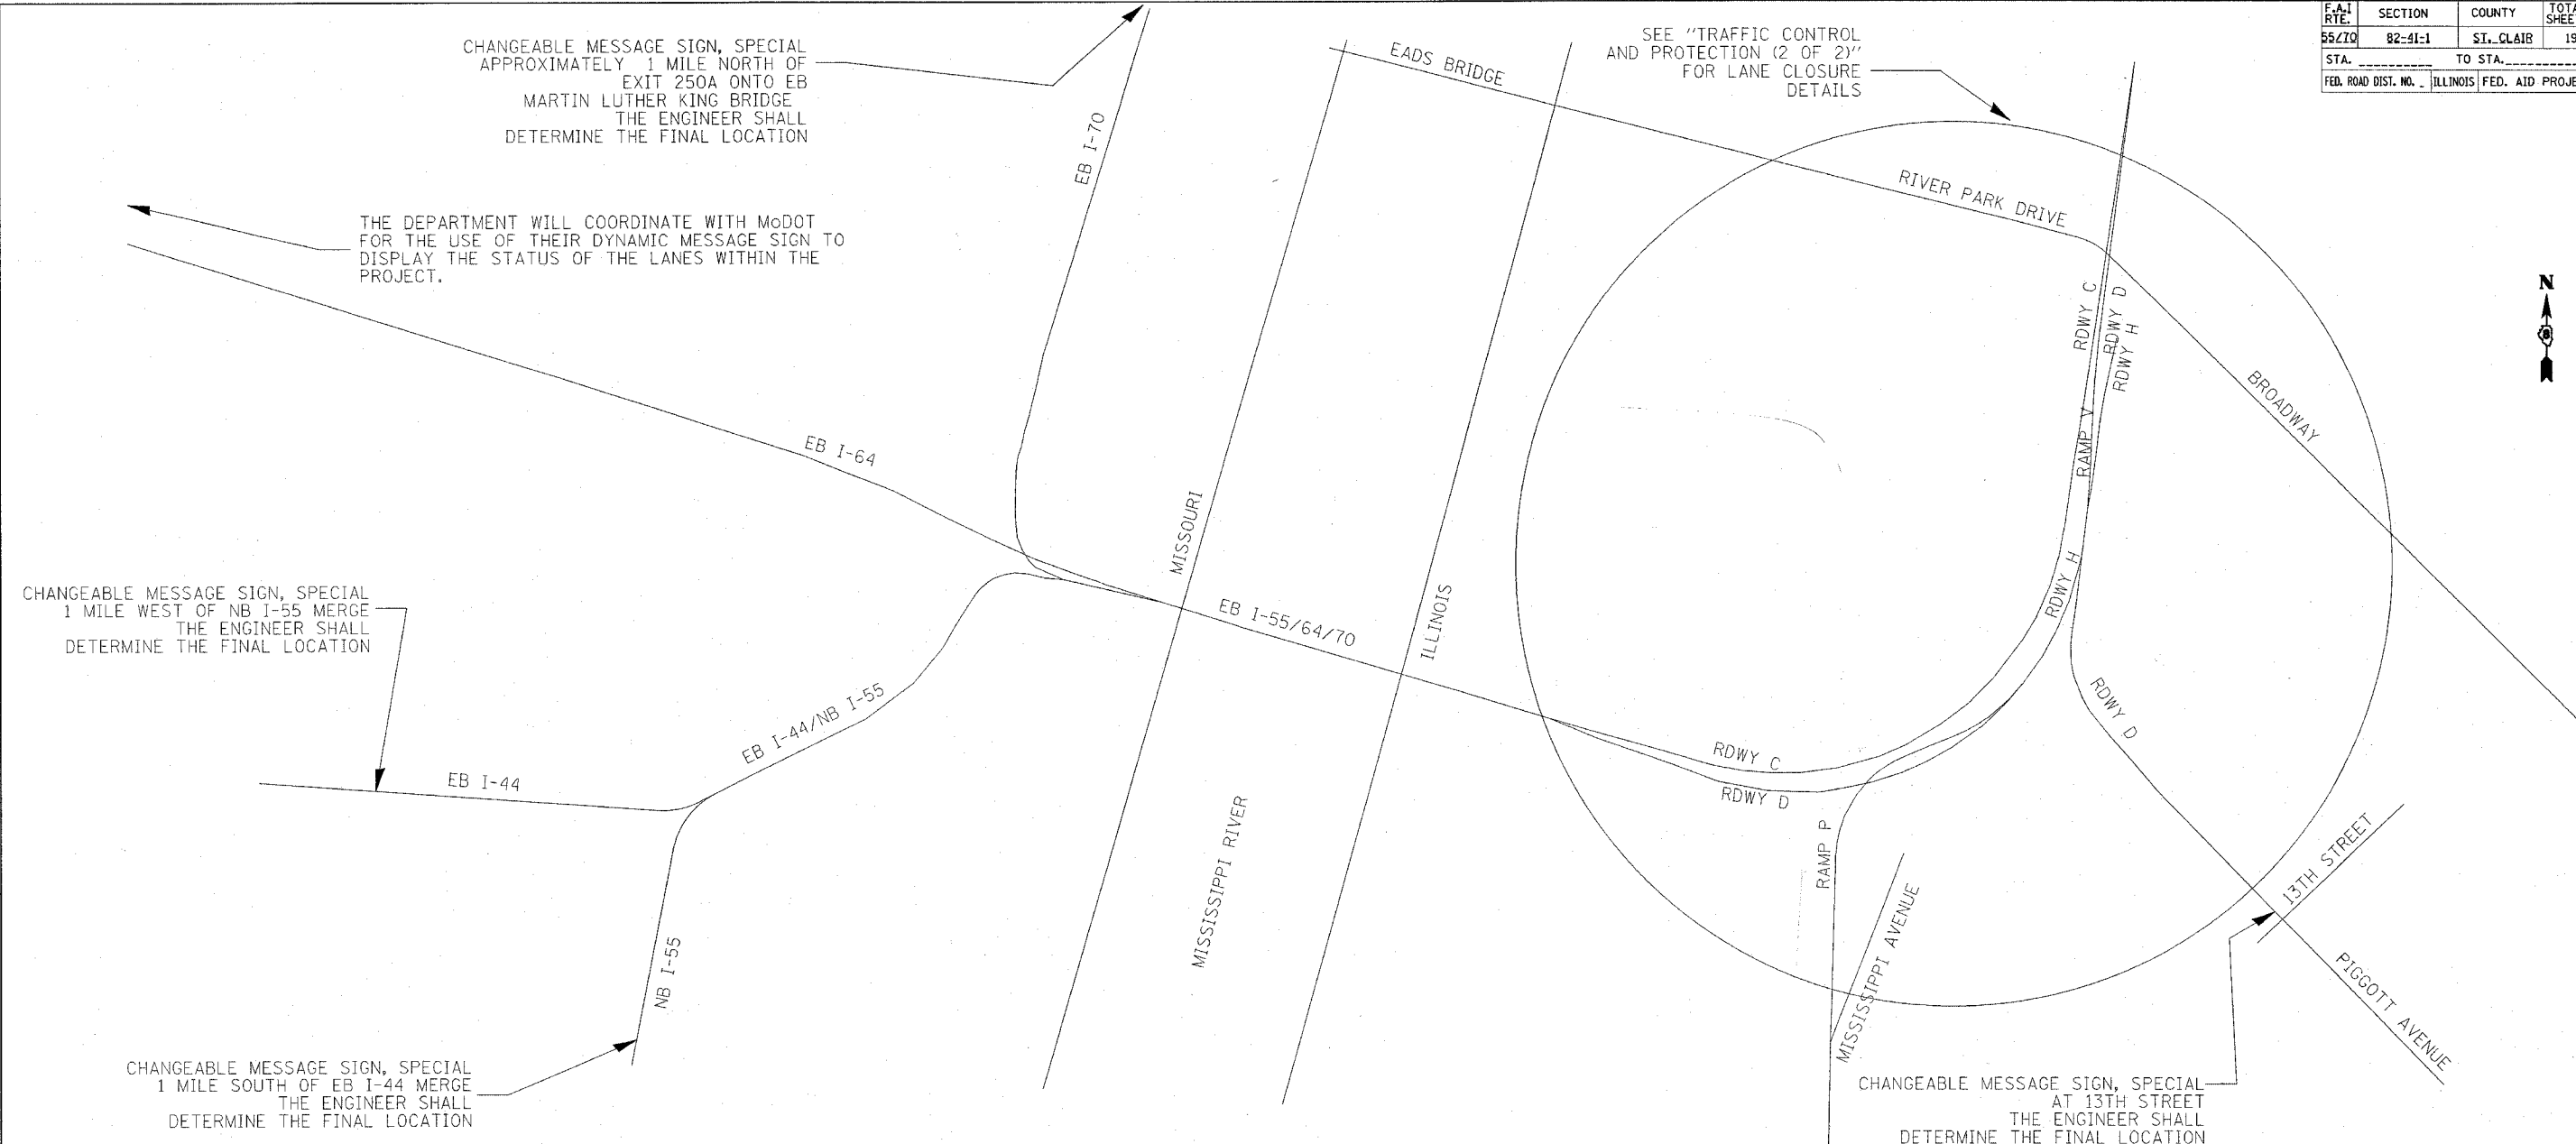

TRAFFIC CONTROL STANDARDS SCHEDULE-DRILLED SHAFTS, TRUSS SUPPORT, SERVICE INSTALLATION, CONTROLLER WORK, AND DMS CONNECTIONS

TRAFFIC CONTROL AND PROTECTION STANDARDS	LOCATION PSBC01.5E.04S STA.105+70,RT	LOCATION PSBC01.5E.04S STA.105+70,LT	ILLINOIS					MISSOURI			
			4TH ST. EXIT OFF RDWY H	RDWY D ENTRANCE ONTO RDWY H	RAMP P ENTRANCE ONTO RDWY H	NB IL 3	PIGGOTT AVE. ENTRANCE RAMP	RDWY C CLOSURE	EB I-70	NB I-55	EB I-44
701101	X										
701106	X										
701400							*	*	X	*	*
701401	X	X									
701411			X	X	X						
701446	X	X							X		

TRAFFIC CONTROL STANDARDS SCHEDULE-TRUSS/DMS INSTALLATION

TRAFFIC CONTROL AND PROTECTION STANDARDS	LOCATION PSBC01.5E.04S STA.105+70,RT	LOCATION PSBC01.5E.04S STA.105+70,LT	ILLINOIS					MISSOURI			
			4TH ST. EXIT OFF RDWY H	RDWY D ENTRANCE ONTO RDWY H	RAMP P ENTRANCE ONTO RDWY H	NB IL 3	PIGGOTT AVE. ENTRANCE RAMP	RDWY C CLOSURE	EB I-70	NB I-55	NB I-55
701101	X										
701106	X										
701400							*	*	X	*	*
701401											
701411			X	X	X						
701446	X	X							X		

*USE THIS STANDARD FOR SELECTING AND LOCATING THE TRAFFIC CONTROL DEVICES RELATIVE TO THE CHANGEABLE MESSAGE SIGN, SPECIAL TRAFFIC CONTROL AND PROTECTION -COMPLETE EB LANES CLOSURE WILL BE PERMITTED ONLY (A) WITH 2 WEEK PRIOR APPROVAL FROM THE ENGINEER AND (B) DURING WEEKENDS (FRIDAY-6:00PM TO MONDAY-3:00PM) FOR PERIODS LESS THAN 15 MINUTES, WITH AN 1 HOUR INTERVAL OR PER THE ENGINEER'S DIRECTION BEFORE A SUBSEQUENT CLOSURE.



REVISIONS	
NAME	DATE

ILLINOIS DEPARTMENT OF TRANSPORTATION
TRAFFIC CONTROL AND PROTECTION (1 OF 2)
 FAP ROUTE 55/70
 SECTION 82-41-1
 ST. CLAIR COUNTY
 DATE 10/18/2006

PLOT DATE = 10/18/2006
 FILE NAME = c:\projects\486896\elect\101\11sp\116688a.dgn
 PLOT SCALE = 100.0000 / IN.
 REFERENCE = #REF#