


PLAN - WEST WALL

(Sta. 10+902.679 to Sta. 10+912.425)

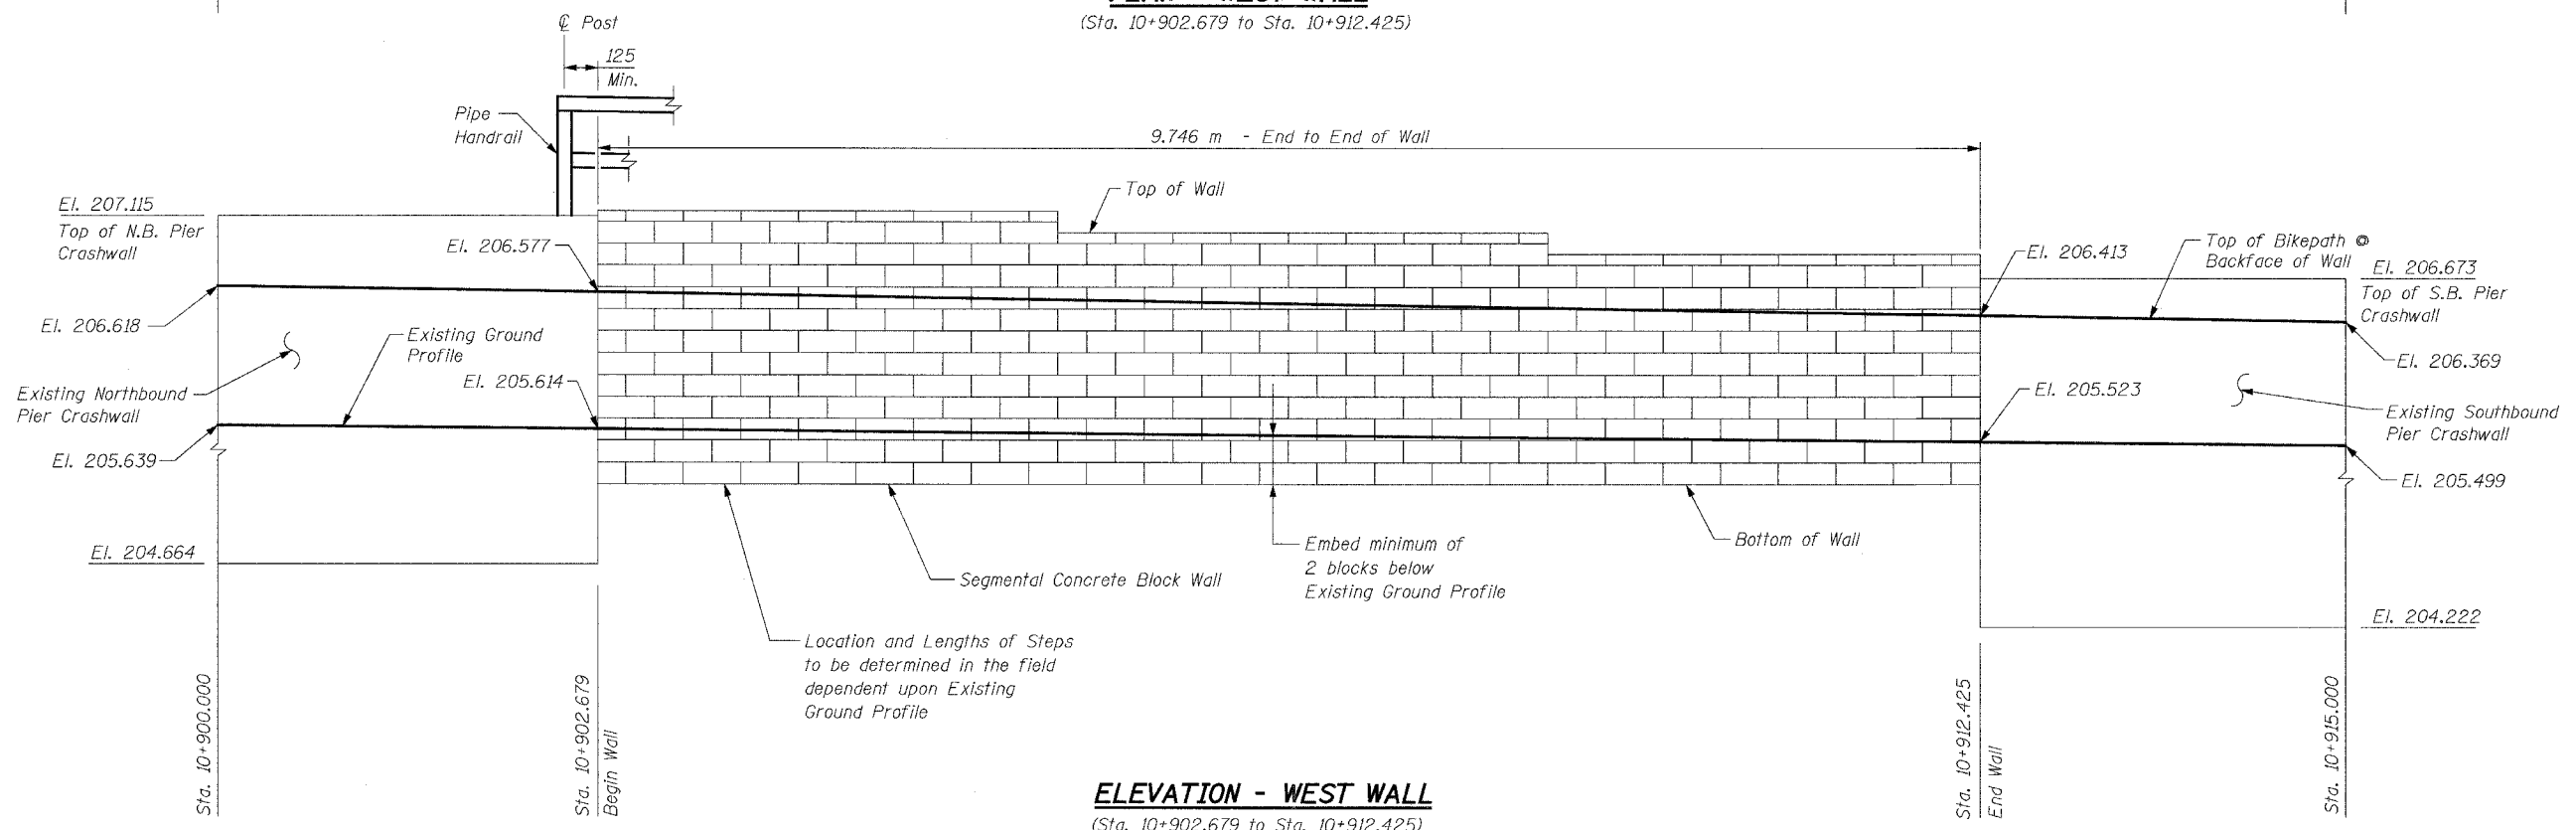

ELEVATION - WEST WALL

(Sta. 10+902.679 to Sta. 10+912.425)

BILL OF MATERIAL

Item	Unit	Quantity
Segmental Concrete Block Wall	Sq. M	15
Pipe Handrail	Meter	10

NOTES:

See Sheet S28 and the Special Provisions for Segmental Concrete Block Details.
See Sheet S28 for Pipe Handrail Details.
See Sheet S3 for Profile Grade Line.

REVISIONS		NAME	DATE
NO.	DESCRIPTION		

1701 GOLF ROAD, SUITE 1000
ROLLING MEADOWS, IL 60008

TEL (847) 228-0707
FAX (847) 228-1115

VILLAGE OF ADDISON

SALT CREEK GREENWAY TRAIL

SEG. BLOCK WALL STA 10+902.679 TO 10+912.425, PLAN & ELEVATION

DATE: 11/03/04
DESIGNED BY: MDS

DRAWN BY: MDS
CHECKED BY: GAT