
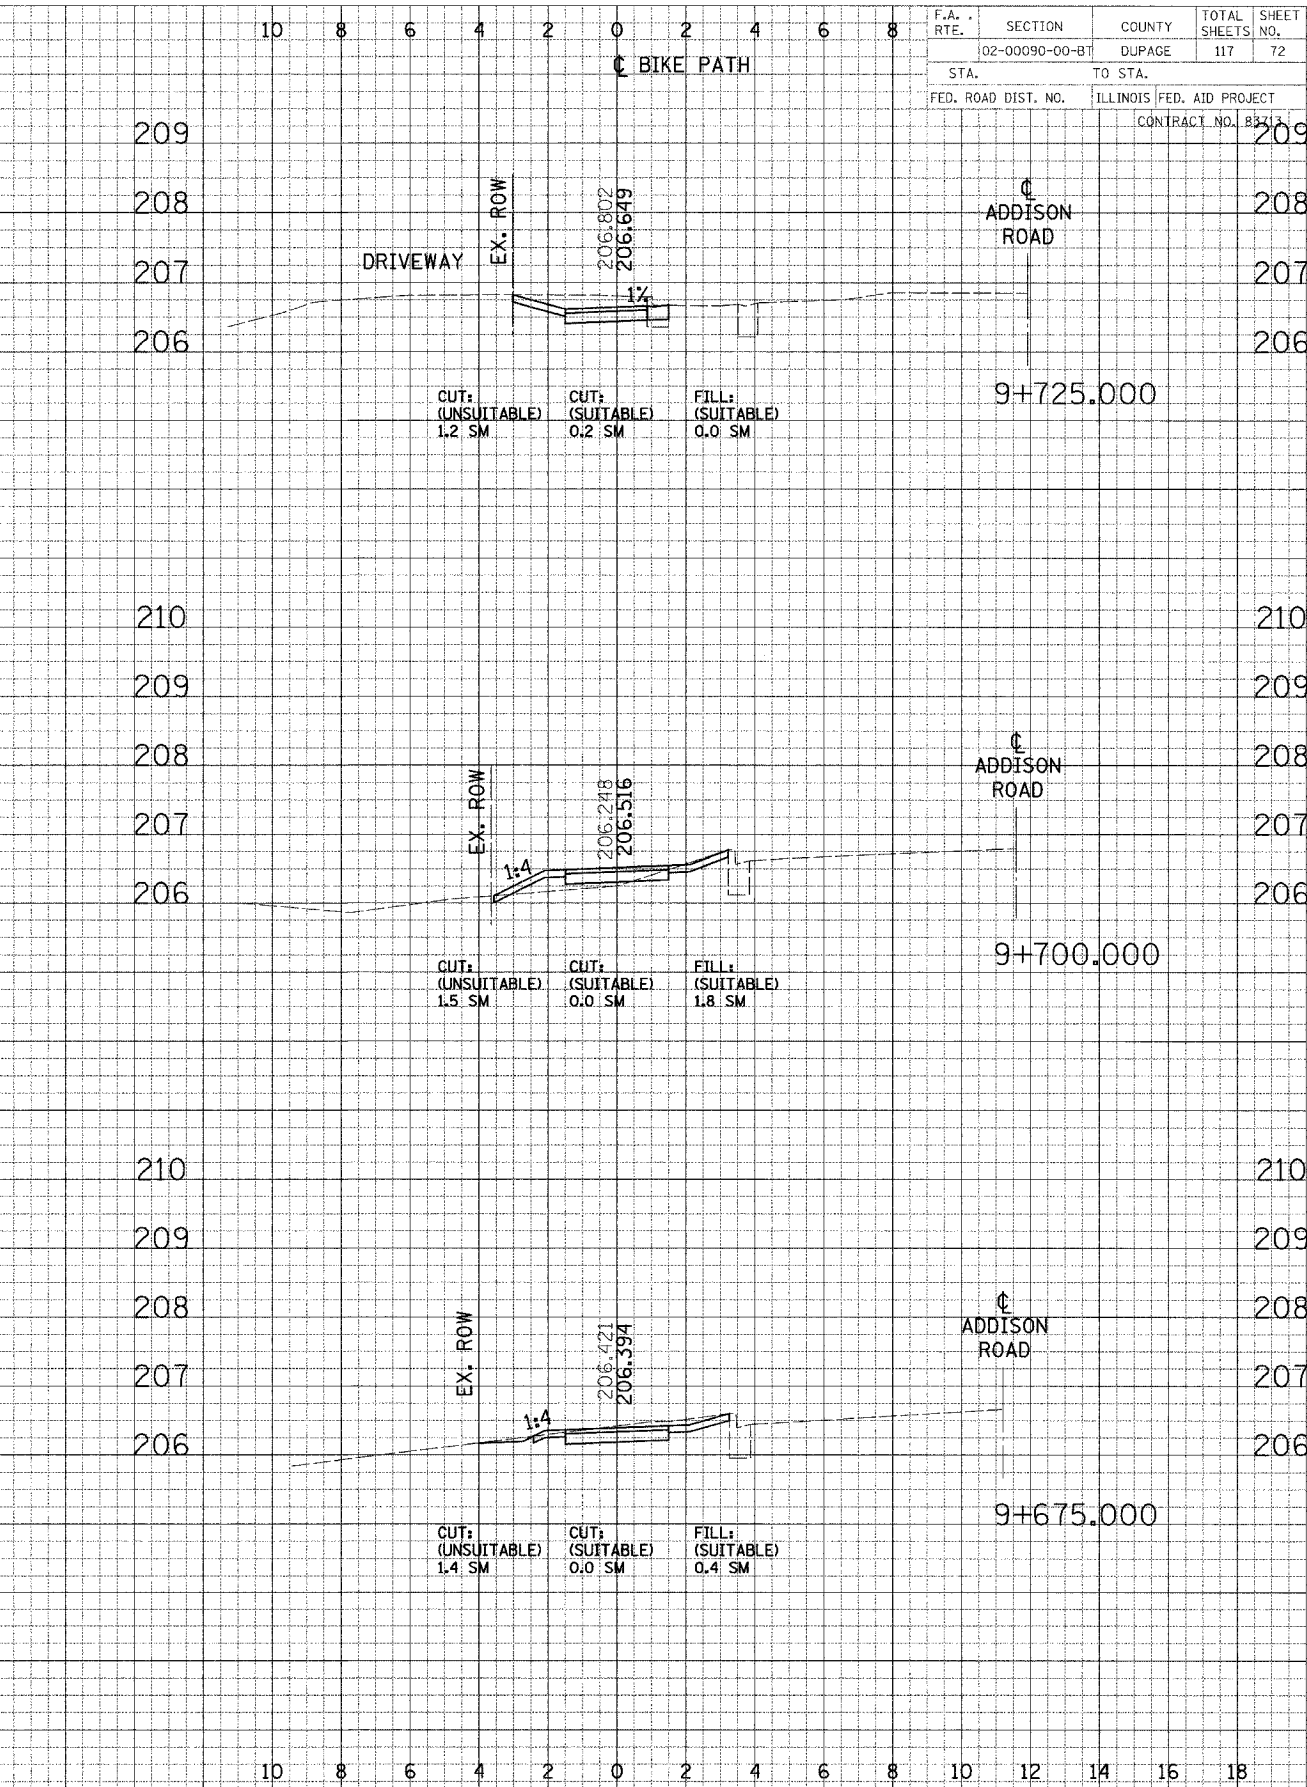


FINAL
 SURVEY
 NOTE BOOK
 DATE
 BY
 CHECKED
 APPROVED

ORIGINAL
 SURVEY
 NOTE BOOK
 DATE
 BY
 CHECKED
 APPROVED

F.A. RTE.	SECTION	COUNTY	TOTAL SHEETS	SHEET NO.
102-00090-00-BT		DUPAGE	117	72
STA.	TO STA.			
FED. ROAD DIST. NO.	ILLINOIS FED. AID PROJECT			
	CONTRACT NO. B3413			

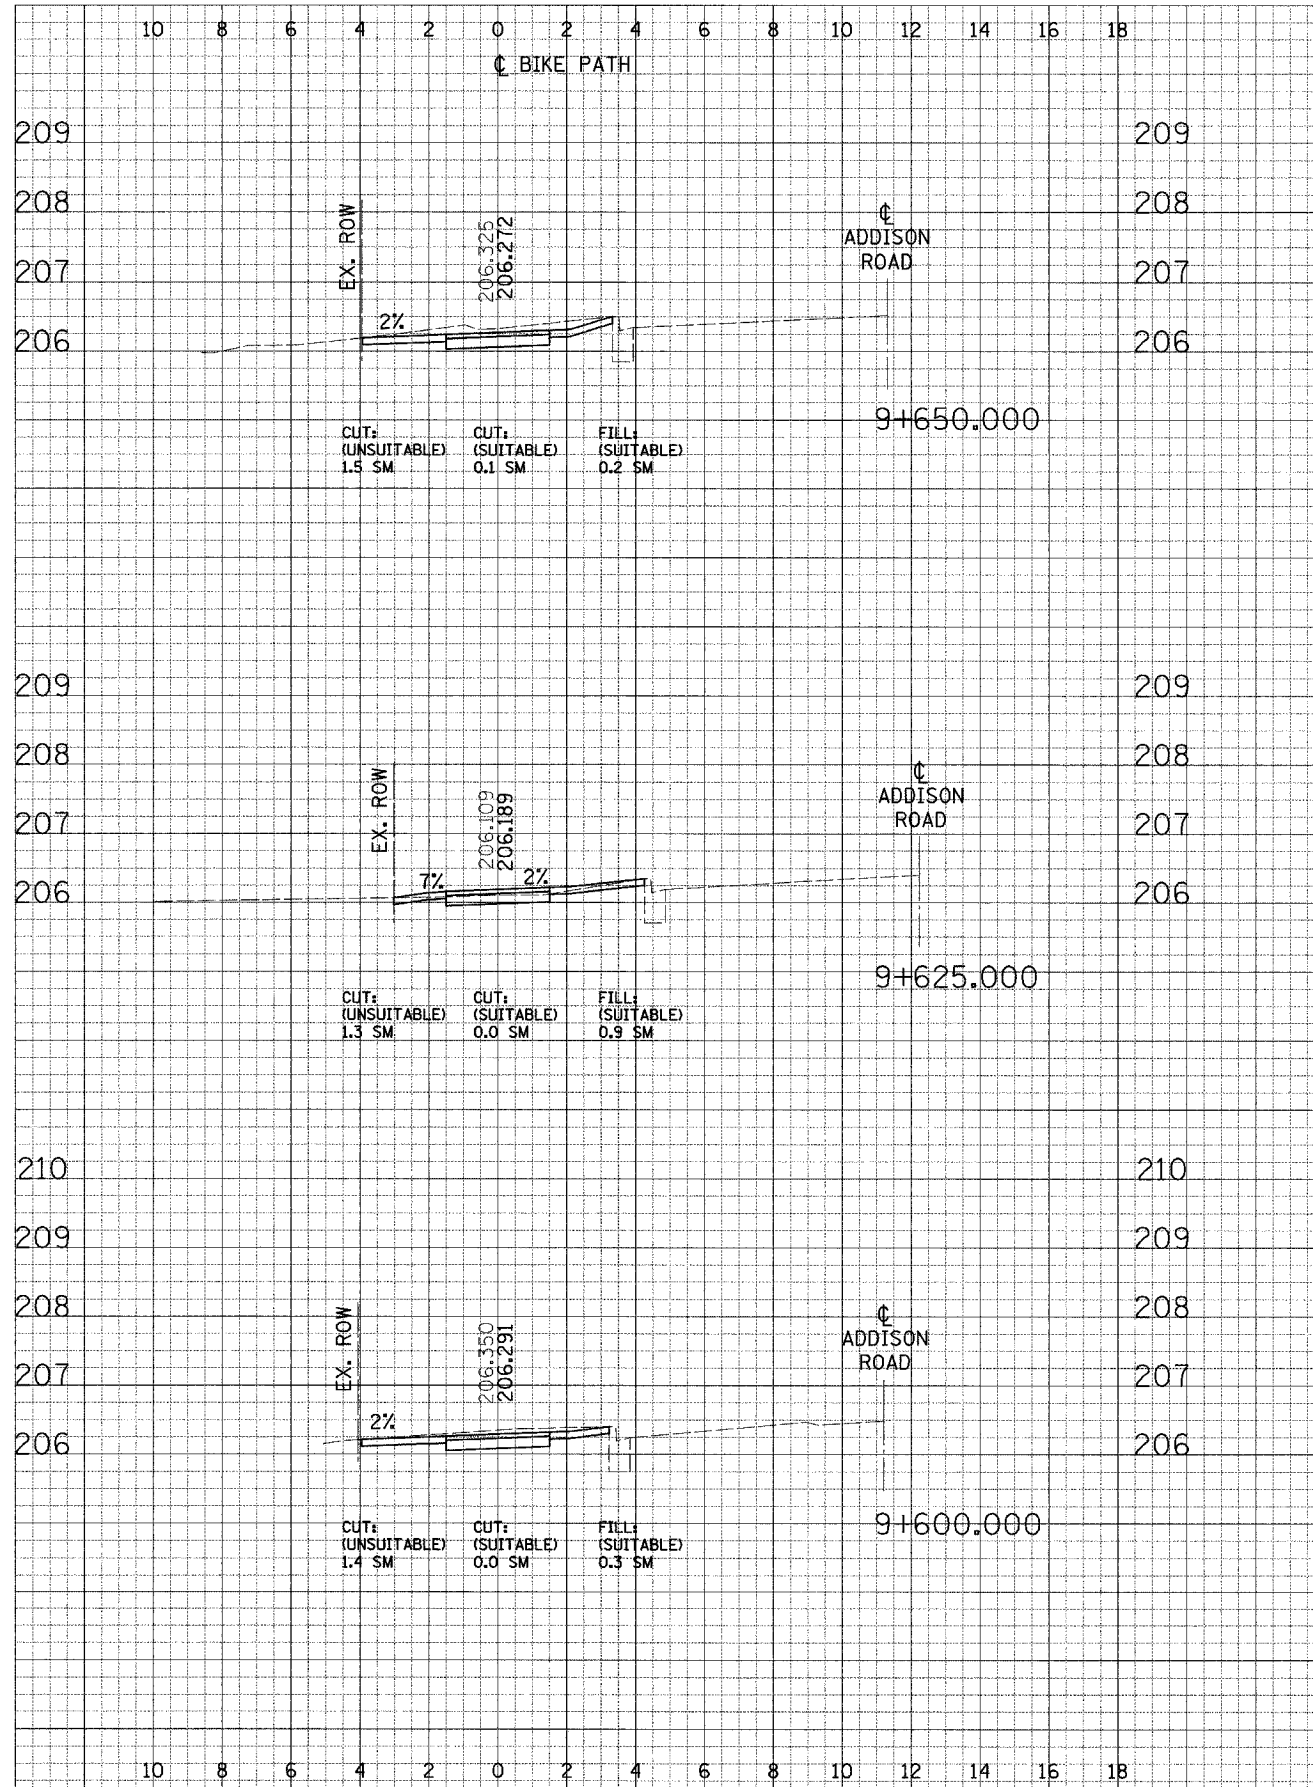

CROSS SECTIONS - NORTH DUPAGE