
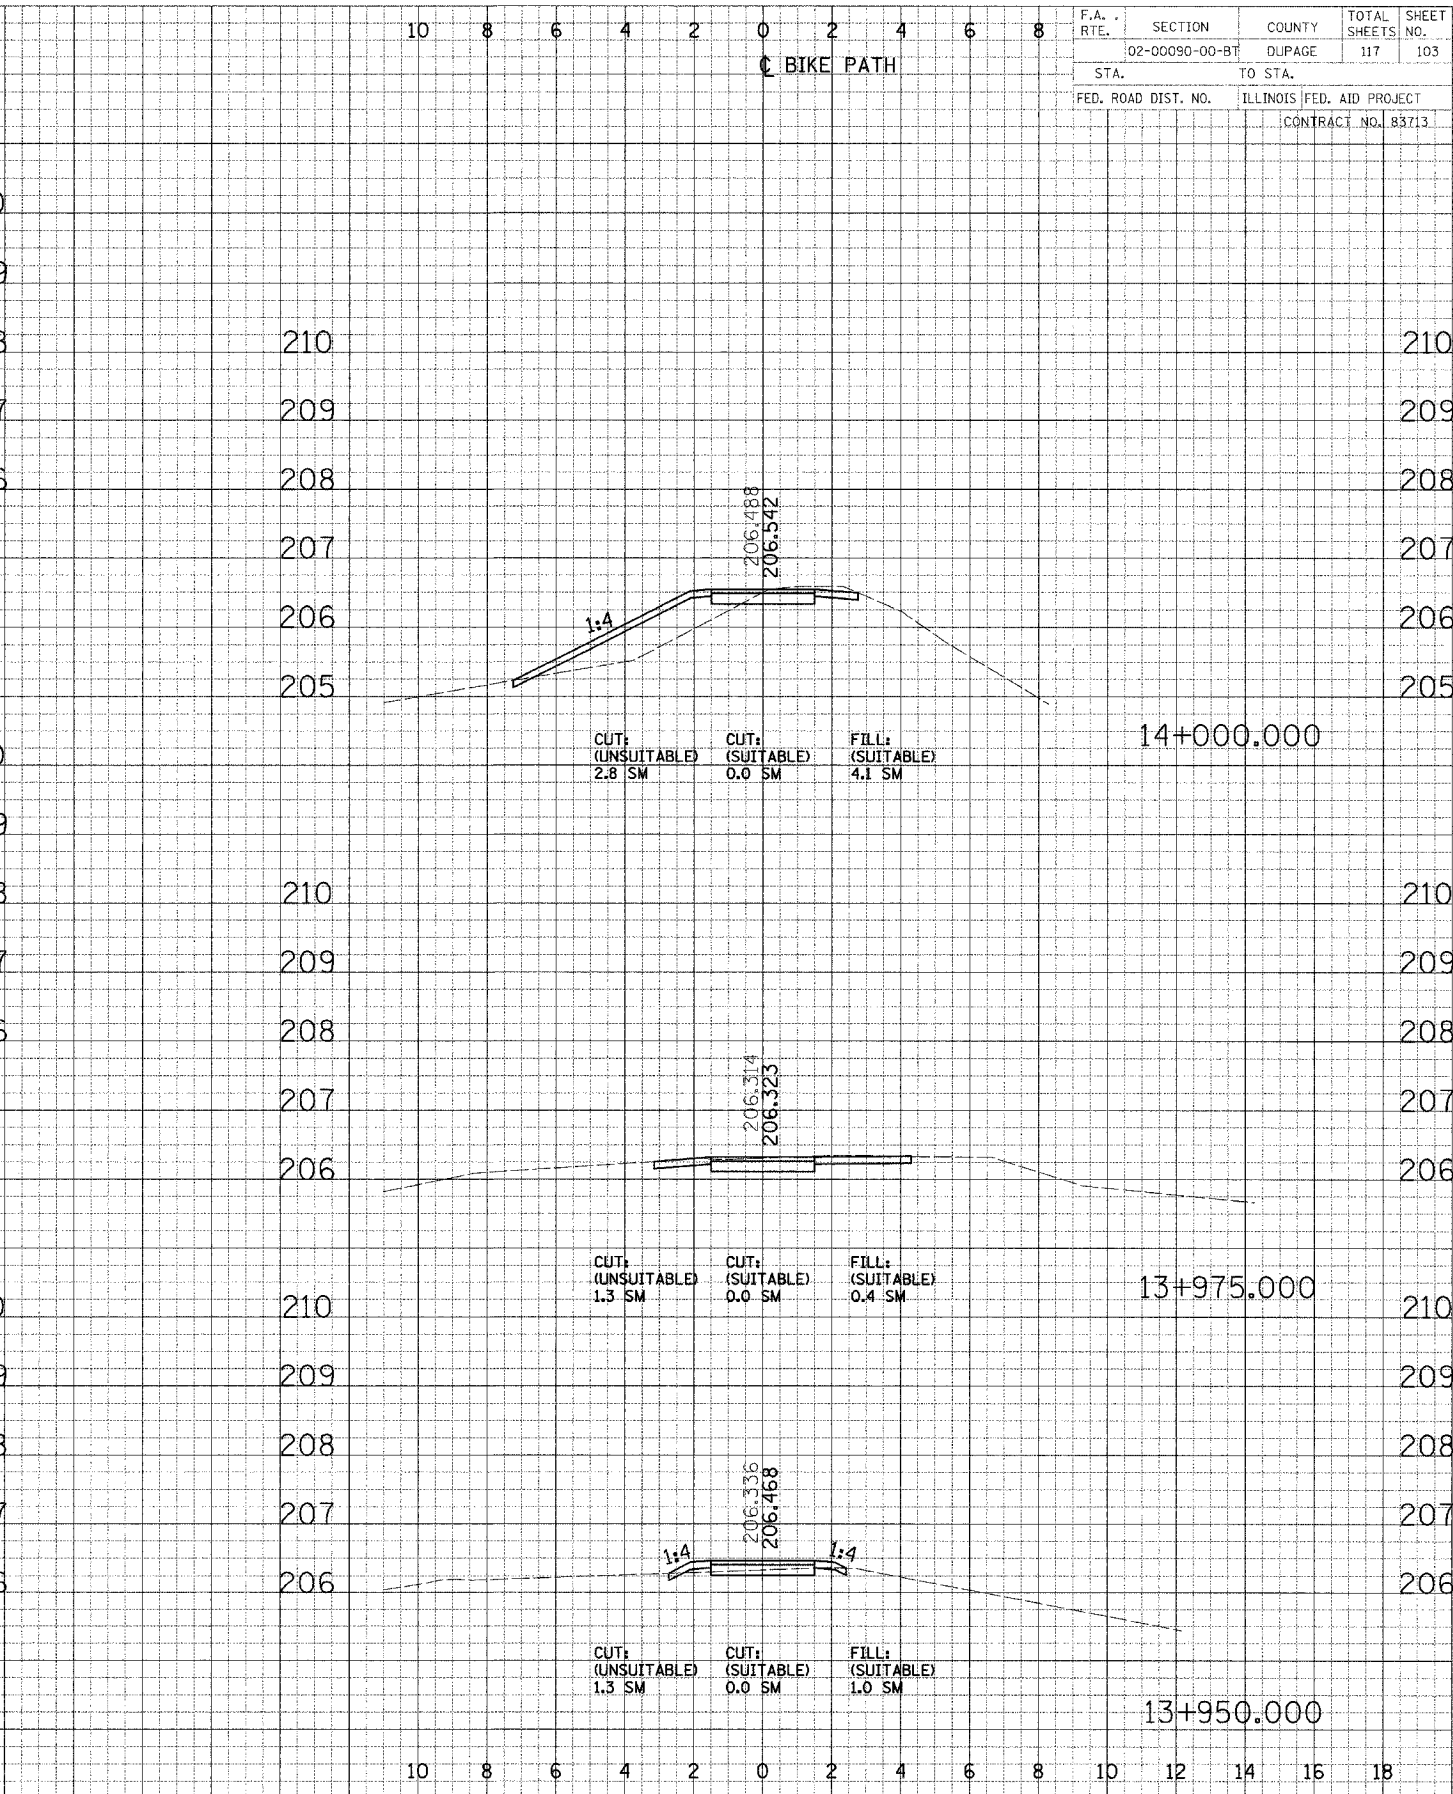


FINAL SURVEYED BY DATE  
 SURVEY PLOTTED BY DATE  
 NOTE BOOK AREA CHECKED  
 AREA CHECKED

DESIGN SURVEYED BY DATE  
 SURVEY PLOTTED BY DATE  
 NOTE BOOK AREA CHECKED  
 AREA CHECKED

F.A. RTE.	SECTION	COUNTY	TOTAL SHEETS	SHEET NO.
	02-00090-00-BT	DUPAGE	117	103
STA.		TO STA.		
FED. ROAD DIST. NO.		ILLINOIS FED. AID PROJECT		
CONTRACT NO. 83713				

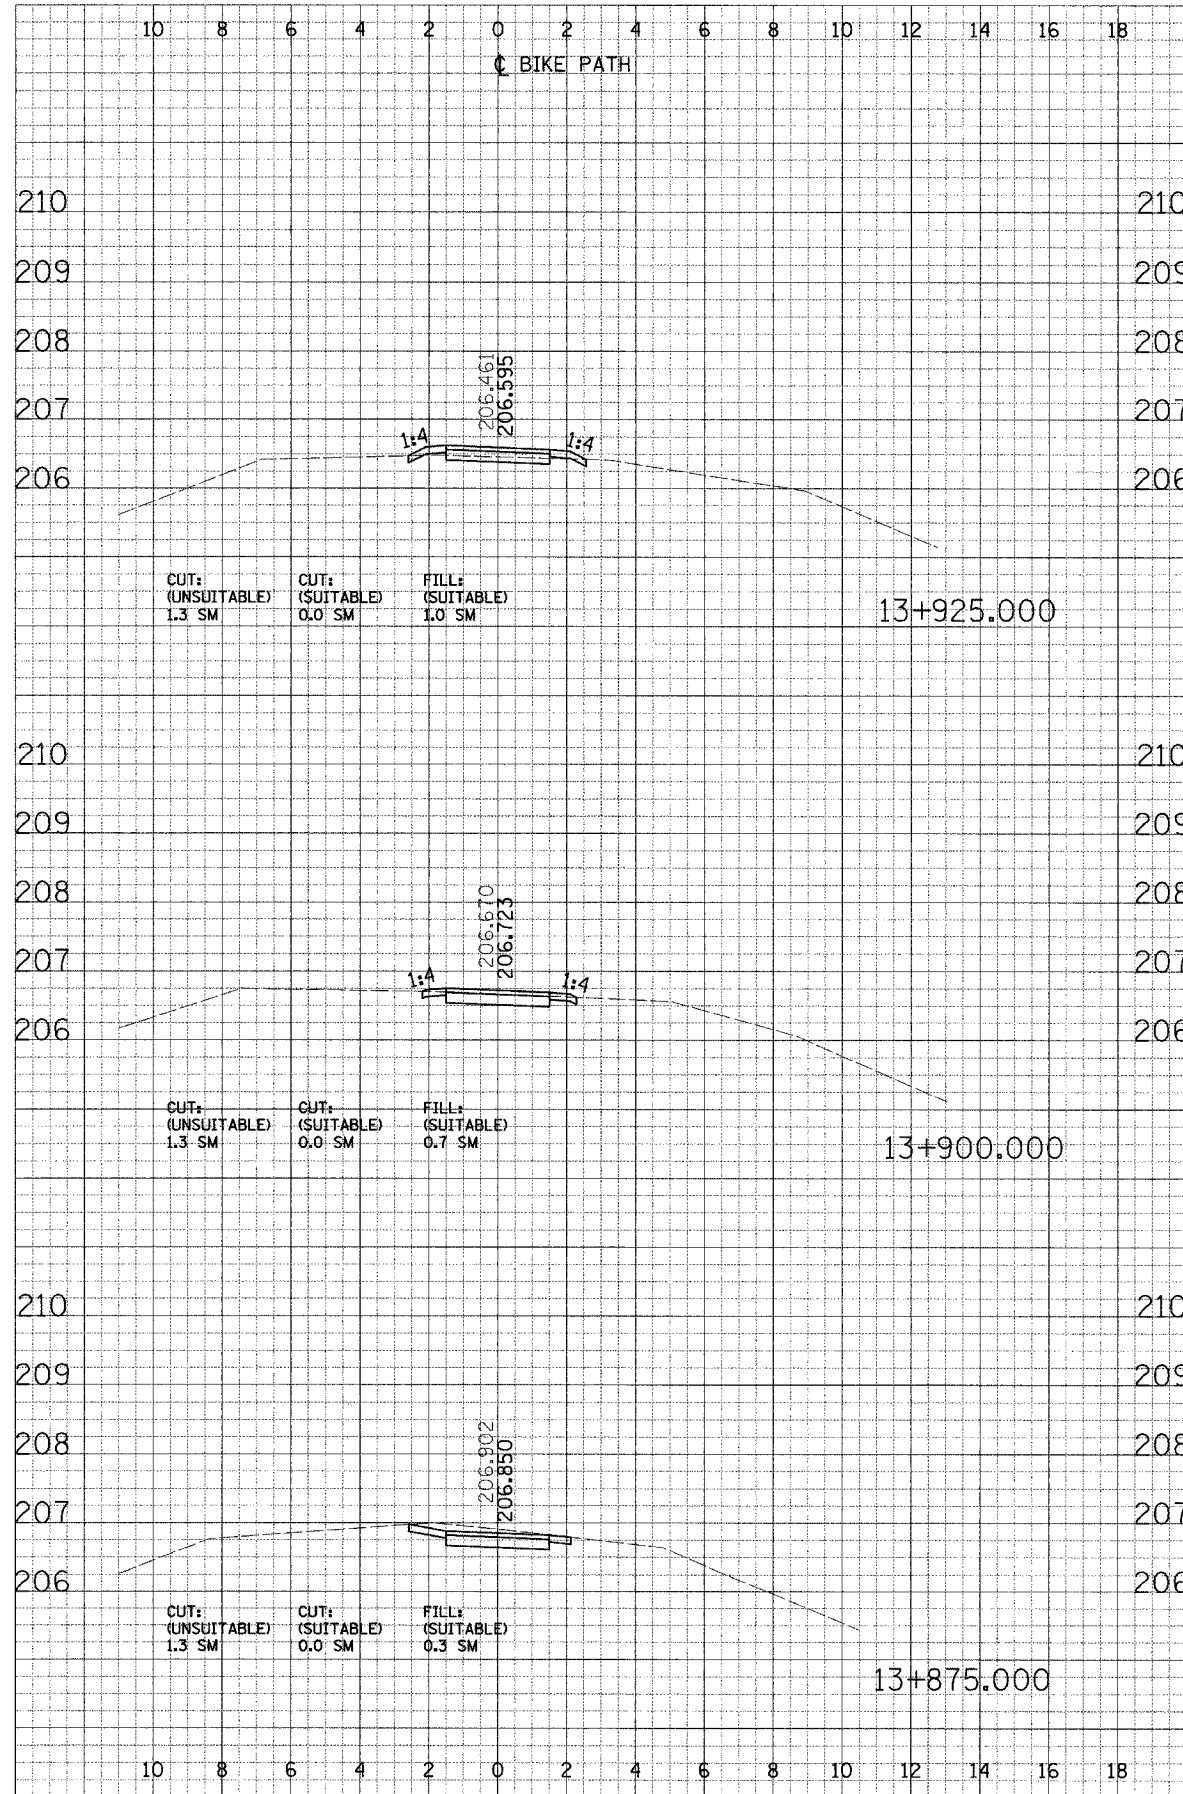

CROSS SECTIONS - NORTH DUPAGE